



**wdesign**  
ARCHITECTURE & INTERIOR  
126 AND MEMORIAL  
TULSA, OK 74101  
Office: 918.794.6616  
Fax: 918.794.6602  
www.wdesignllc.com



PROJECT:

**126 AND MEMORIAL OFFICE #1**

PROJECT #  
**22087**

**7643 E 126TH ST S  
BIXBY, OK  
74008**

CONSULTANT:

REVISIONS:

ISSUE DATE:

**09.20.2022**

SHEET NAME:


**LIFE SAFETY PLAN**

SHEET #:

**A003**


DATE: 08/13/2022

**Second Floor  
Quadrant  
Available**

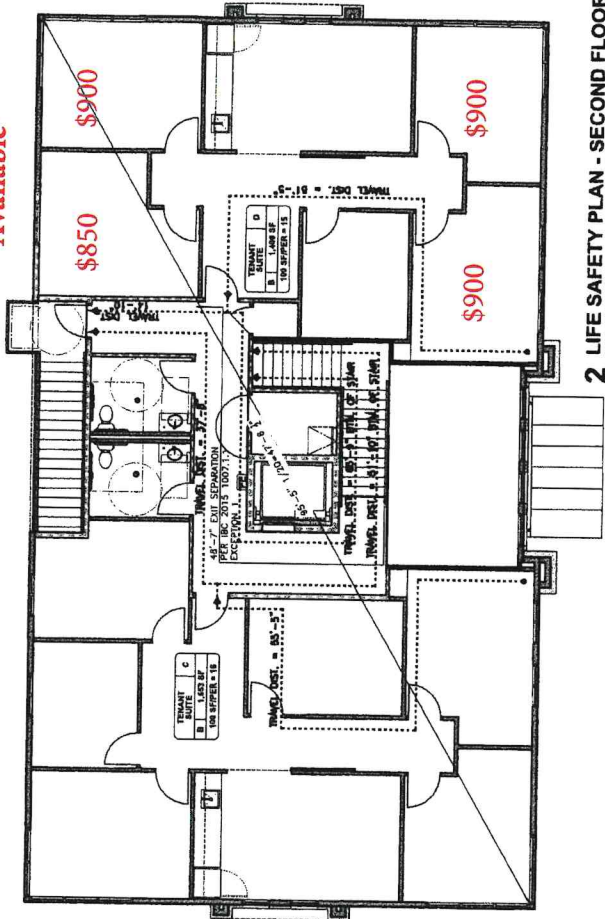

**2 LIFE SAFETY PLAN - SECOND FLOOR**  
SCALE: 3/16" = 1'-0"

**First Floor  
Quadrant  
Available**

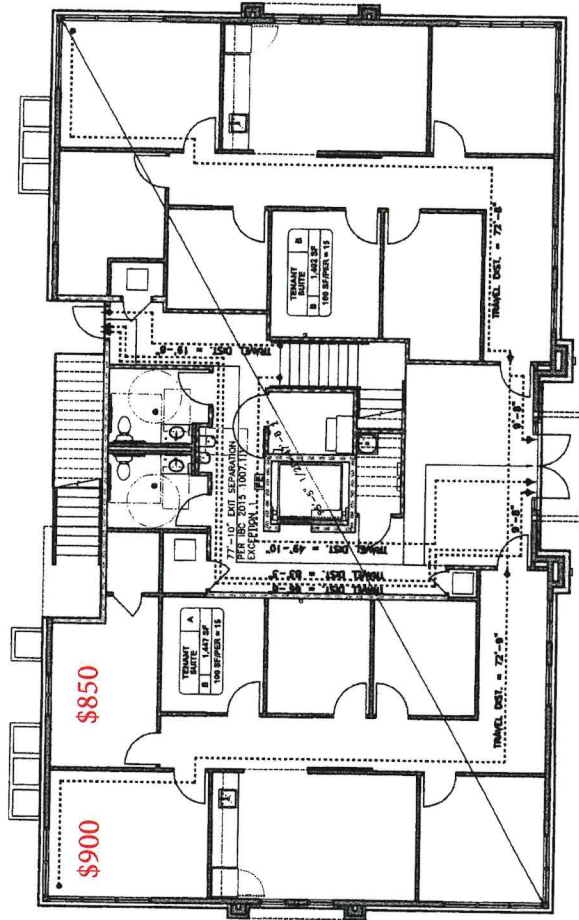

**1 LIFE SAFETY PLAN - FIRST FLOOR**  
SCALE: 3/16" = 1'-0"

**LIFE SAFETY LEGEND**

ROOM NAME	ROOM NUMBER
OCCUPANCY TYPE	ROOM SF
SF PER PERSON	OCCUPANCY LOAD
DOOR NUMBER	OCCUPANCY LOAD PER OCCUPANT
DOOR WIDTH	
SYMBOL	DESCRIPTION
—	WALL
—	GLASS PARTITION
—	GLASS CURTAIN WALL
—	GLASS PARTITION WITH GLASS DOOR
