


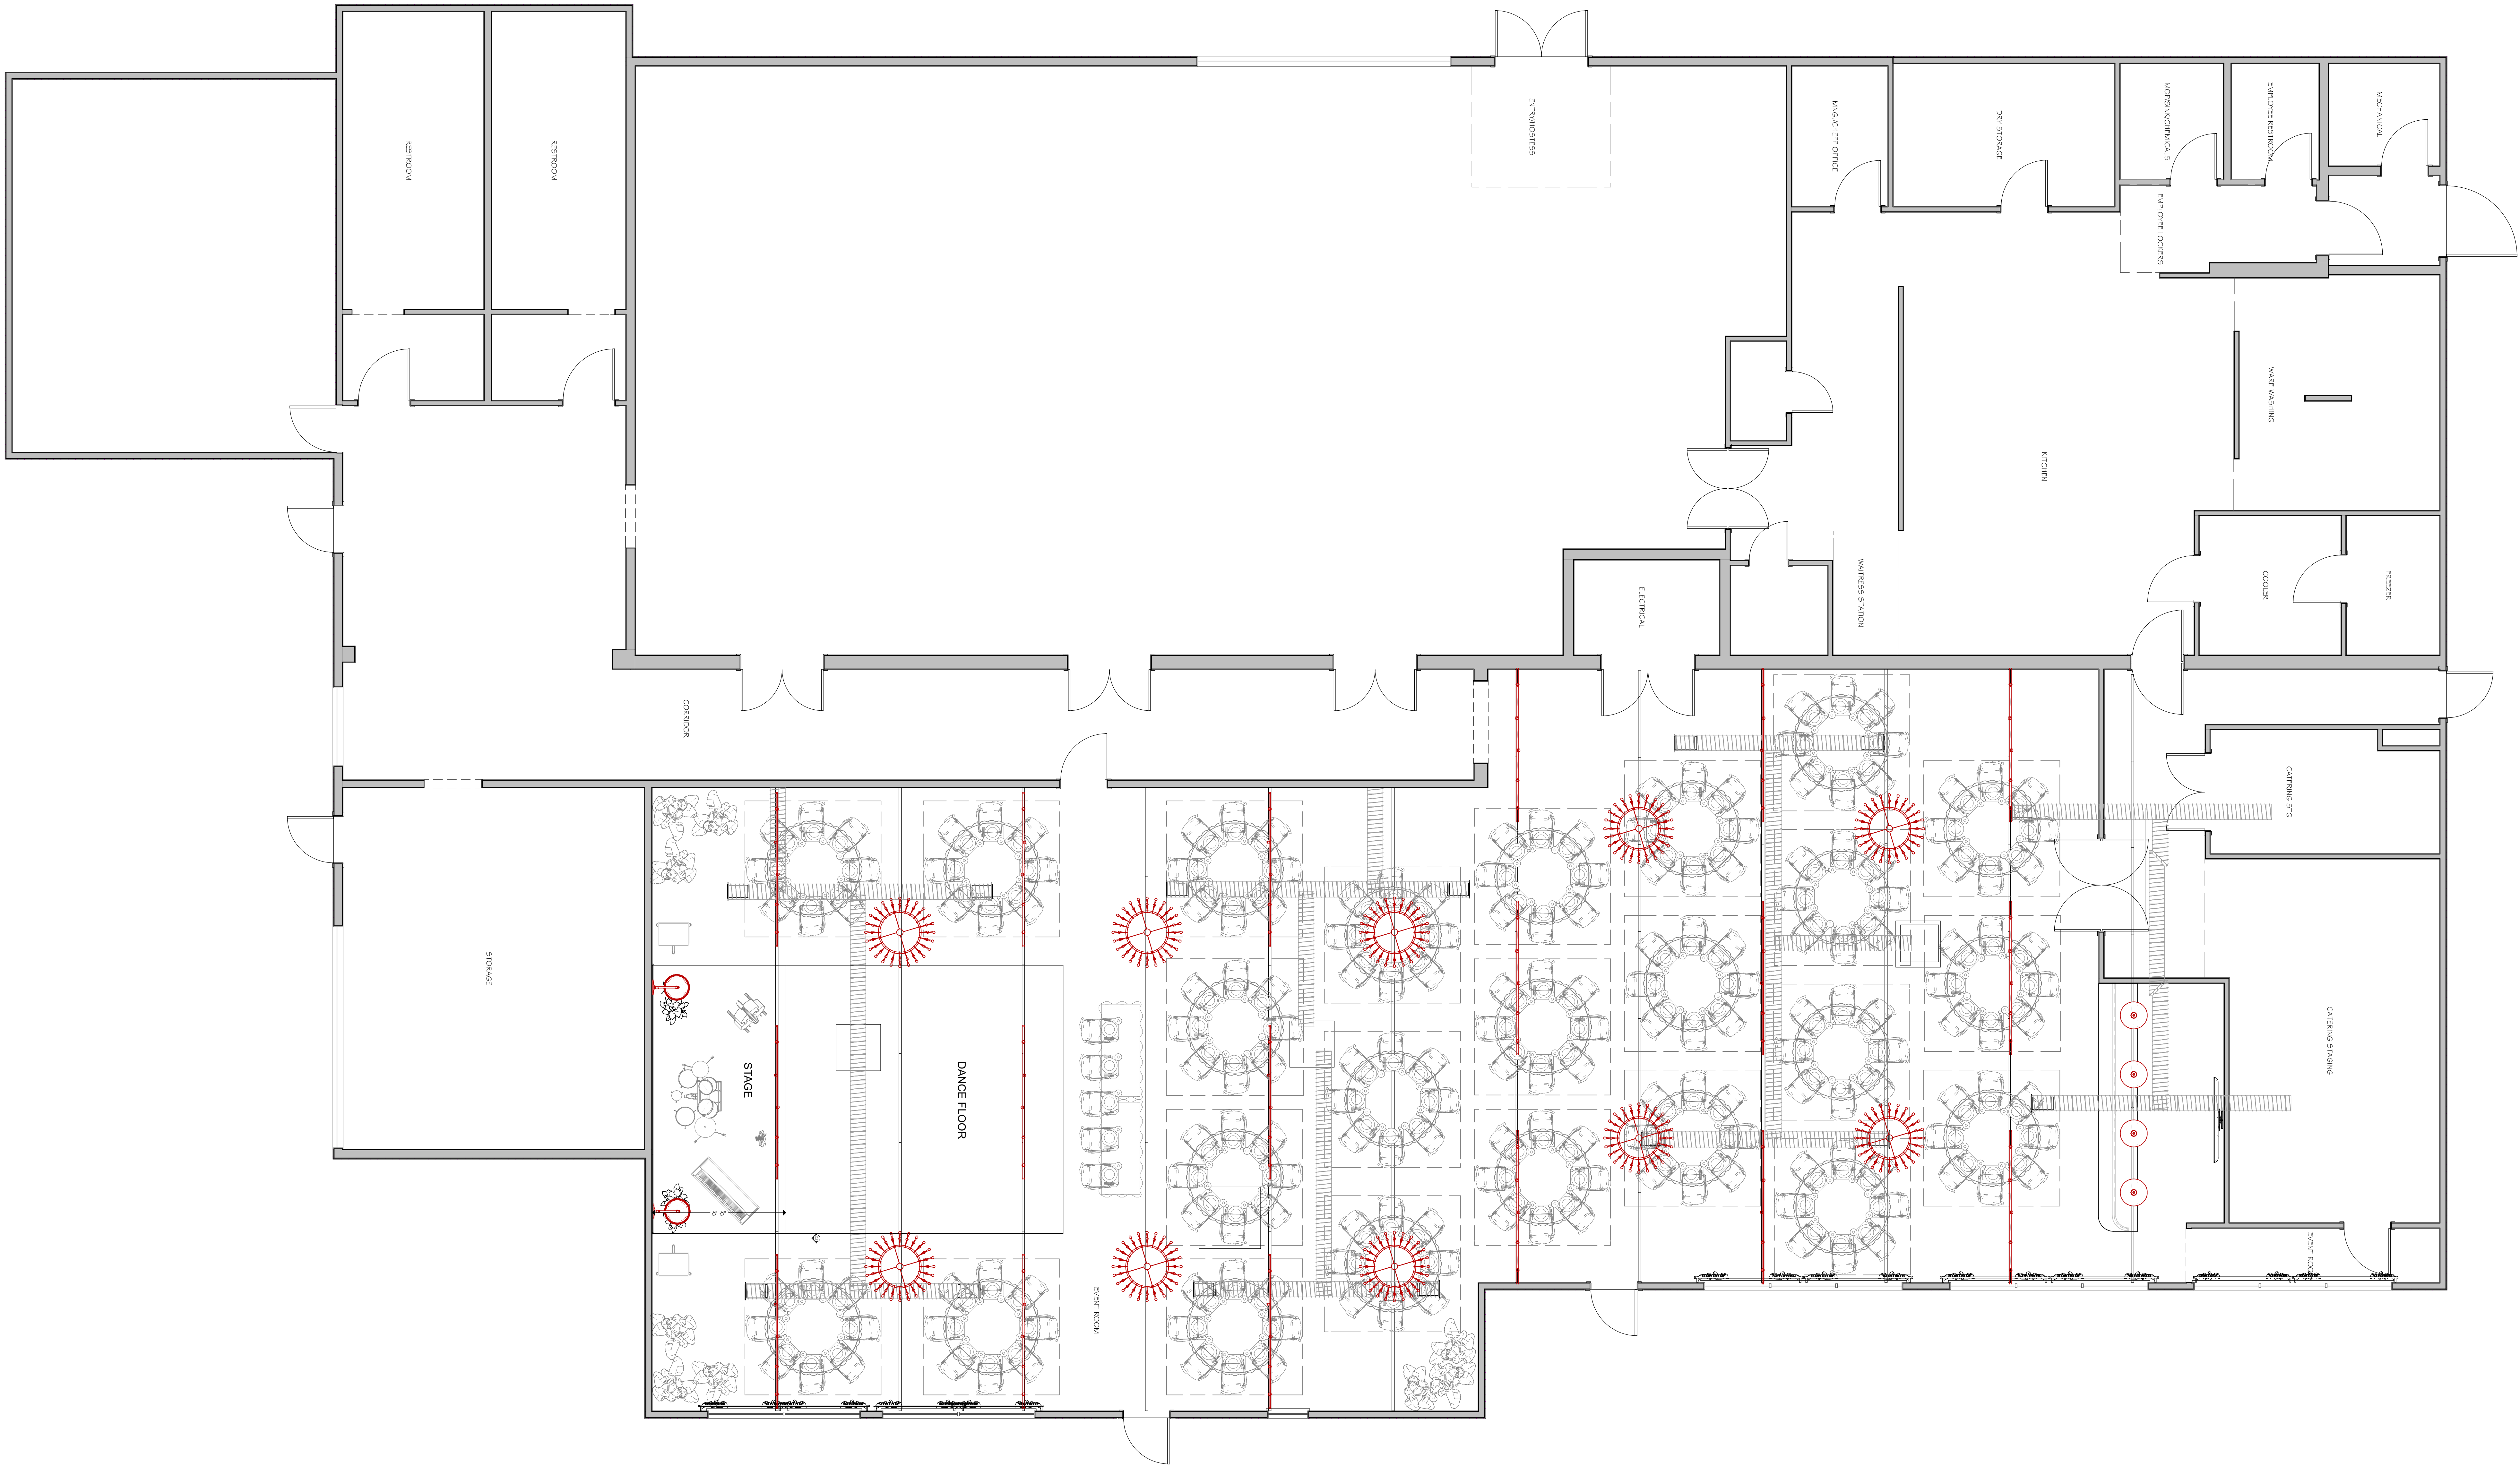

MAIN FLOOR FURNITURE PLAN. OPTION 1

SCALE: 1/4"= 1'-0"

GENERAL NOTES

- 1 ALL CONSTRUCTION SHALL COMPLY WITH APPLICABLE LAWS, STATUTES, AND ALL LOCAL RULES AND REGULATIONS
- 2 COMPLY WITH ALL LAWS, RULES AND ORDINANCES AND ORDERS OF ANY PUBLIC AUTHORITY BEARING ON THE PERFORMANCE OF THE WORK.
- 3 THE CONTRACTOR IS SOLELY RESPONSIBLE FOR ALL CONSTRUCTION MEANS, METHODS, TECHNIQUES, SEQUENCES AND PROCEDURES AND FOR COORDINATING ALL PORTIONS OF THE WORK.
- 4 ALL MEASUREMENTS TO BE FIELD VERIFIED. ADVISE OWNER AND DESIGNER OF ANY DISCREPANCIES FOR DETERMINATION PRIOR TO COMMENCING WORK
- 5 DRAWINGS NOT TO BE SCALED FROM FOR FIELD WORK PURPOSES.

PROJECT INFORMATION:
RAMADA INN

MAIN FLOOR FURNITURE PLAN, OPTION 1

SCALE: (22X34 LAYOUT) AS NOTED
SCALE: (11X17 LAYOUT) AS NOTED

NO.	DESCRIPTION	BY	DATE

INTERIOR DESIGN BY:
STUDIO FRAZAR
1133 BROADWAY
SUITE 516
NEW YORK, 10010
P: 212.941.1537
E: info@studiofrazar.com

STUDIO
FRAZAR


ID1.1

[illegible]

SCALE: (22X34 LAYOUT) AS NOTED
SCALE: (11X17 LAYOUT) AS NOTED

SHEET TITLE:

PROJECT INFORMATION:
RAMADA INN

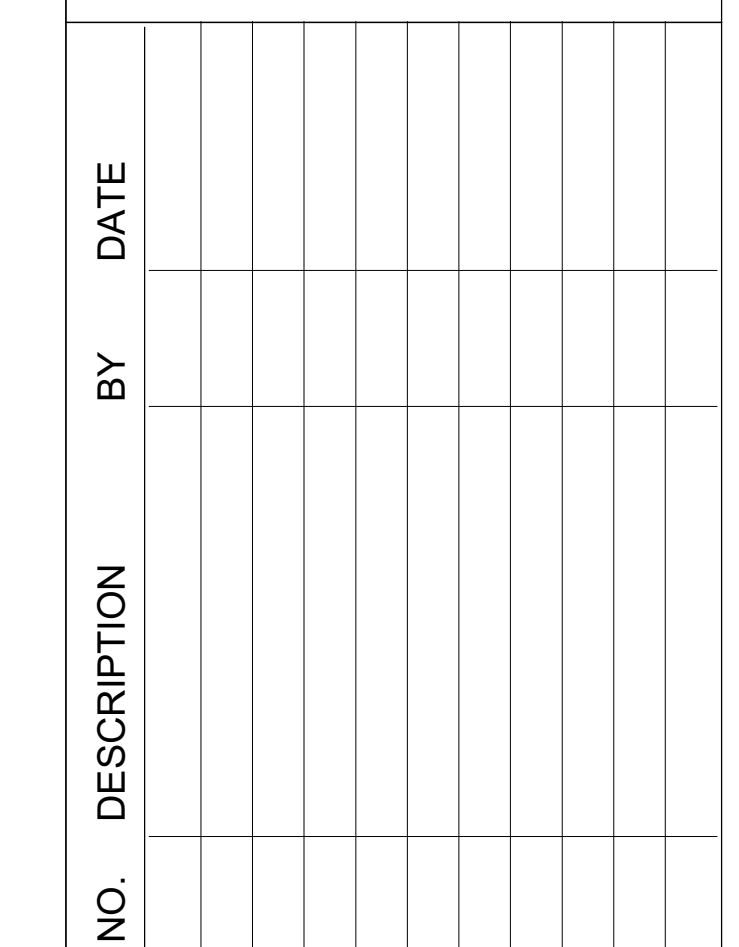

SHEET TITLE: PERSPECTIVE

SCALE: (22/34 LAYOUT) AS NOTED
SCALE: (11X17 LAYOUT) AS NOTED

PROJECT INFORMATION:
RAMADA INN

STUDIO
FRAZAR

INTERIOR DESIGN BY:
STUDIO FRAZAR
1133 BROADWAY
SUITE 516
NEW YORK, 10010

P: 212.941.1537
E: info@studiofrazar.com

[illegible]

PERSPECTIVE

SCALE: (22X34 LAYOUT) AS NOTED
SCALE: (11X17 LAYOUT) AS NOTED

SHEET TITLE:

PROJECT INFORMATION:
RAMADA INN

ID3.3



INTERIOR DESIGN BY:
STUDIO FRAZAR
1133 BROADWAY
SUITE 516
NEW YORK, 10010

P: 212.941.1537
E: info@studiofrazar.com

[illegible]

PERSPECTIVE TOP VIEW

SCALE: (22X34 LAYOUT) AS NOTED
SCALE: (11X17 LAYOUT) AS NOTED

SHEET TITLE:

PROJECT INFORMATION:
RAMADA INN



MAIN FLOOR FURNITURE PLAN. OPTION 1

SCALE: 1/4"= 1'-0"

- GENERAL NOTES
- 1 ALL CONSTRUCTION SHALL COMPLY WITH APPLICABLE LAWS, STATUTES, AND ALL LOCAL RULES AND REGULATIONS
 - 2 COMPLY WITH ALL LAWS, RULES AND ORDINANCES AND ORDERS OF ANY PUBLIC AUTHORITY BEARING ON THE PERFORMANCE OF THE WORK.
 - 3 THE CONTRACTOR IS SOLELY RESPONSIBLE FOR ALL CONSTRUCTION MEANS, METHODS, TECHNIQUES, SEQUENCES AND PROCEDURES AND FOR COORDINATING ALL PORTIONS OF THE WORK.
 - 4 ALL MEASUREMENTS TO BE FIELD VERIFIED. ADVISE OWNER AND DESIGNER OF ANY DISCREPANCIES FOR DETERMINATION PRIOR TO COMMENCING WORK
 - 5 DRAWINGS NOT TO BE SCALED FROM FOR FIELD WORK PURPOSES.

PROJECT INFORMATION:
RAMADA INN

MAIN FLOOR FURNITURE PLAN, OPTION 2

SCALE: (22X34 LAYOUT) AS NOTED
SCALE: (11X17 LAYOUT) AS NOTED

INTERIOR DESIGN BY:
STUDIO FRAZAR
1133 BROADWAY
SUITE 516
NEW YORK, 10010
P: 212.941.1537
E: info@studiofrazar.com

NO.	DESCRIPTION	BY	DATE

STUDIO
FRAZAR

ID1.2



PROJECT INFORMATION:
RAMADA INN

ID3.5

PERSPECTIVE, OPTION 2

SHEET TITLE:

ACTIVE, OPT

[illegible]

INTERIOR DESIGN BY:
STUDIO FRAZAR
1133 BROADWAY
SUITE 516
NEW YORK, 10010
P: 212.941.1537
E: info@studiofrazar.com

STUDIO
FRAZAR

[illegible]

SHEET TITLE:

PERSPECTIVE, OPTION 2

SCALE: (22/34) UNOUT AS NOTED
SCALE: (11/17) UNOUT AS NOTED

PROJECT INFORMATION:
RAMADA INN



INTERIOR DESIGN BY:
STUDIO FRAZAR
1133 BROADWAY
SUITE 516
NEW YORK, 10010

P: 212.941.1537
E: info@studiofrazar.com

[illegible]

SHEET TITLE:

PROJECT INFORMATION:
RAMADA INN

PERSPECTIVE, TOP VIEW,
OPTION 2

SCALE: (22X34 LAYOUT) A5 NOTED
SCALE: (11X17 LAYOUT) A5 NOTED