




1000 & 1021 S MAIN STREET
LAS VEGAS, NV 89101

[illegible]

PROJECT # 22-103	SHEET (24x36)
DATE -	
SCALE AS NOTED	

G1.1

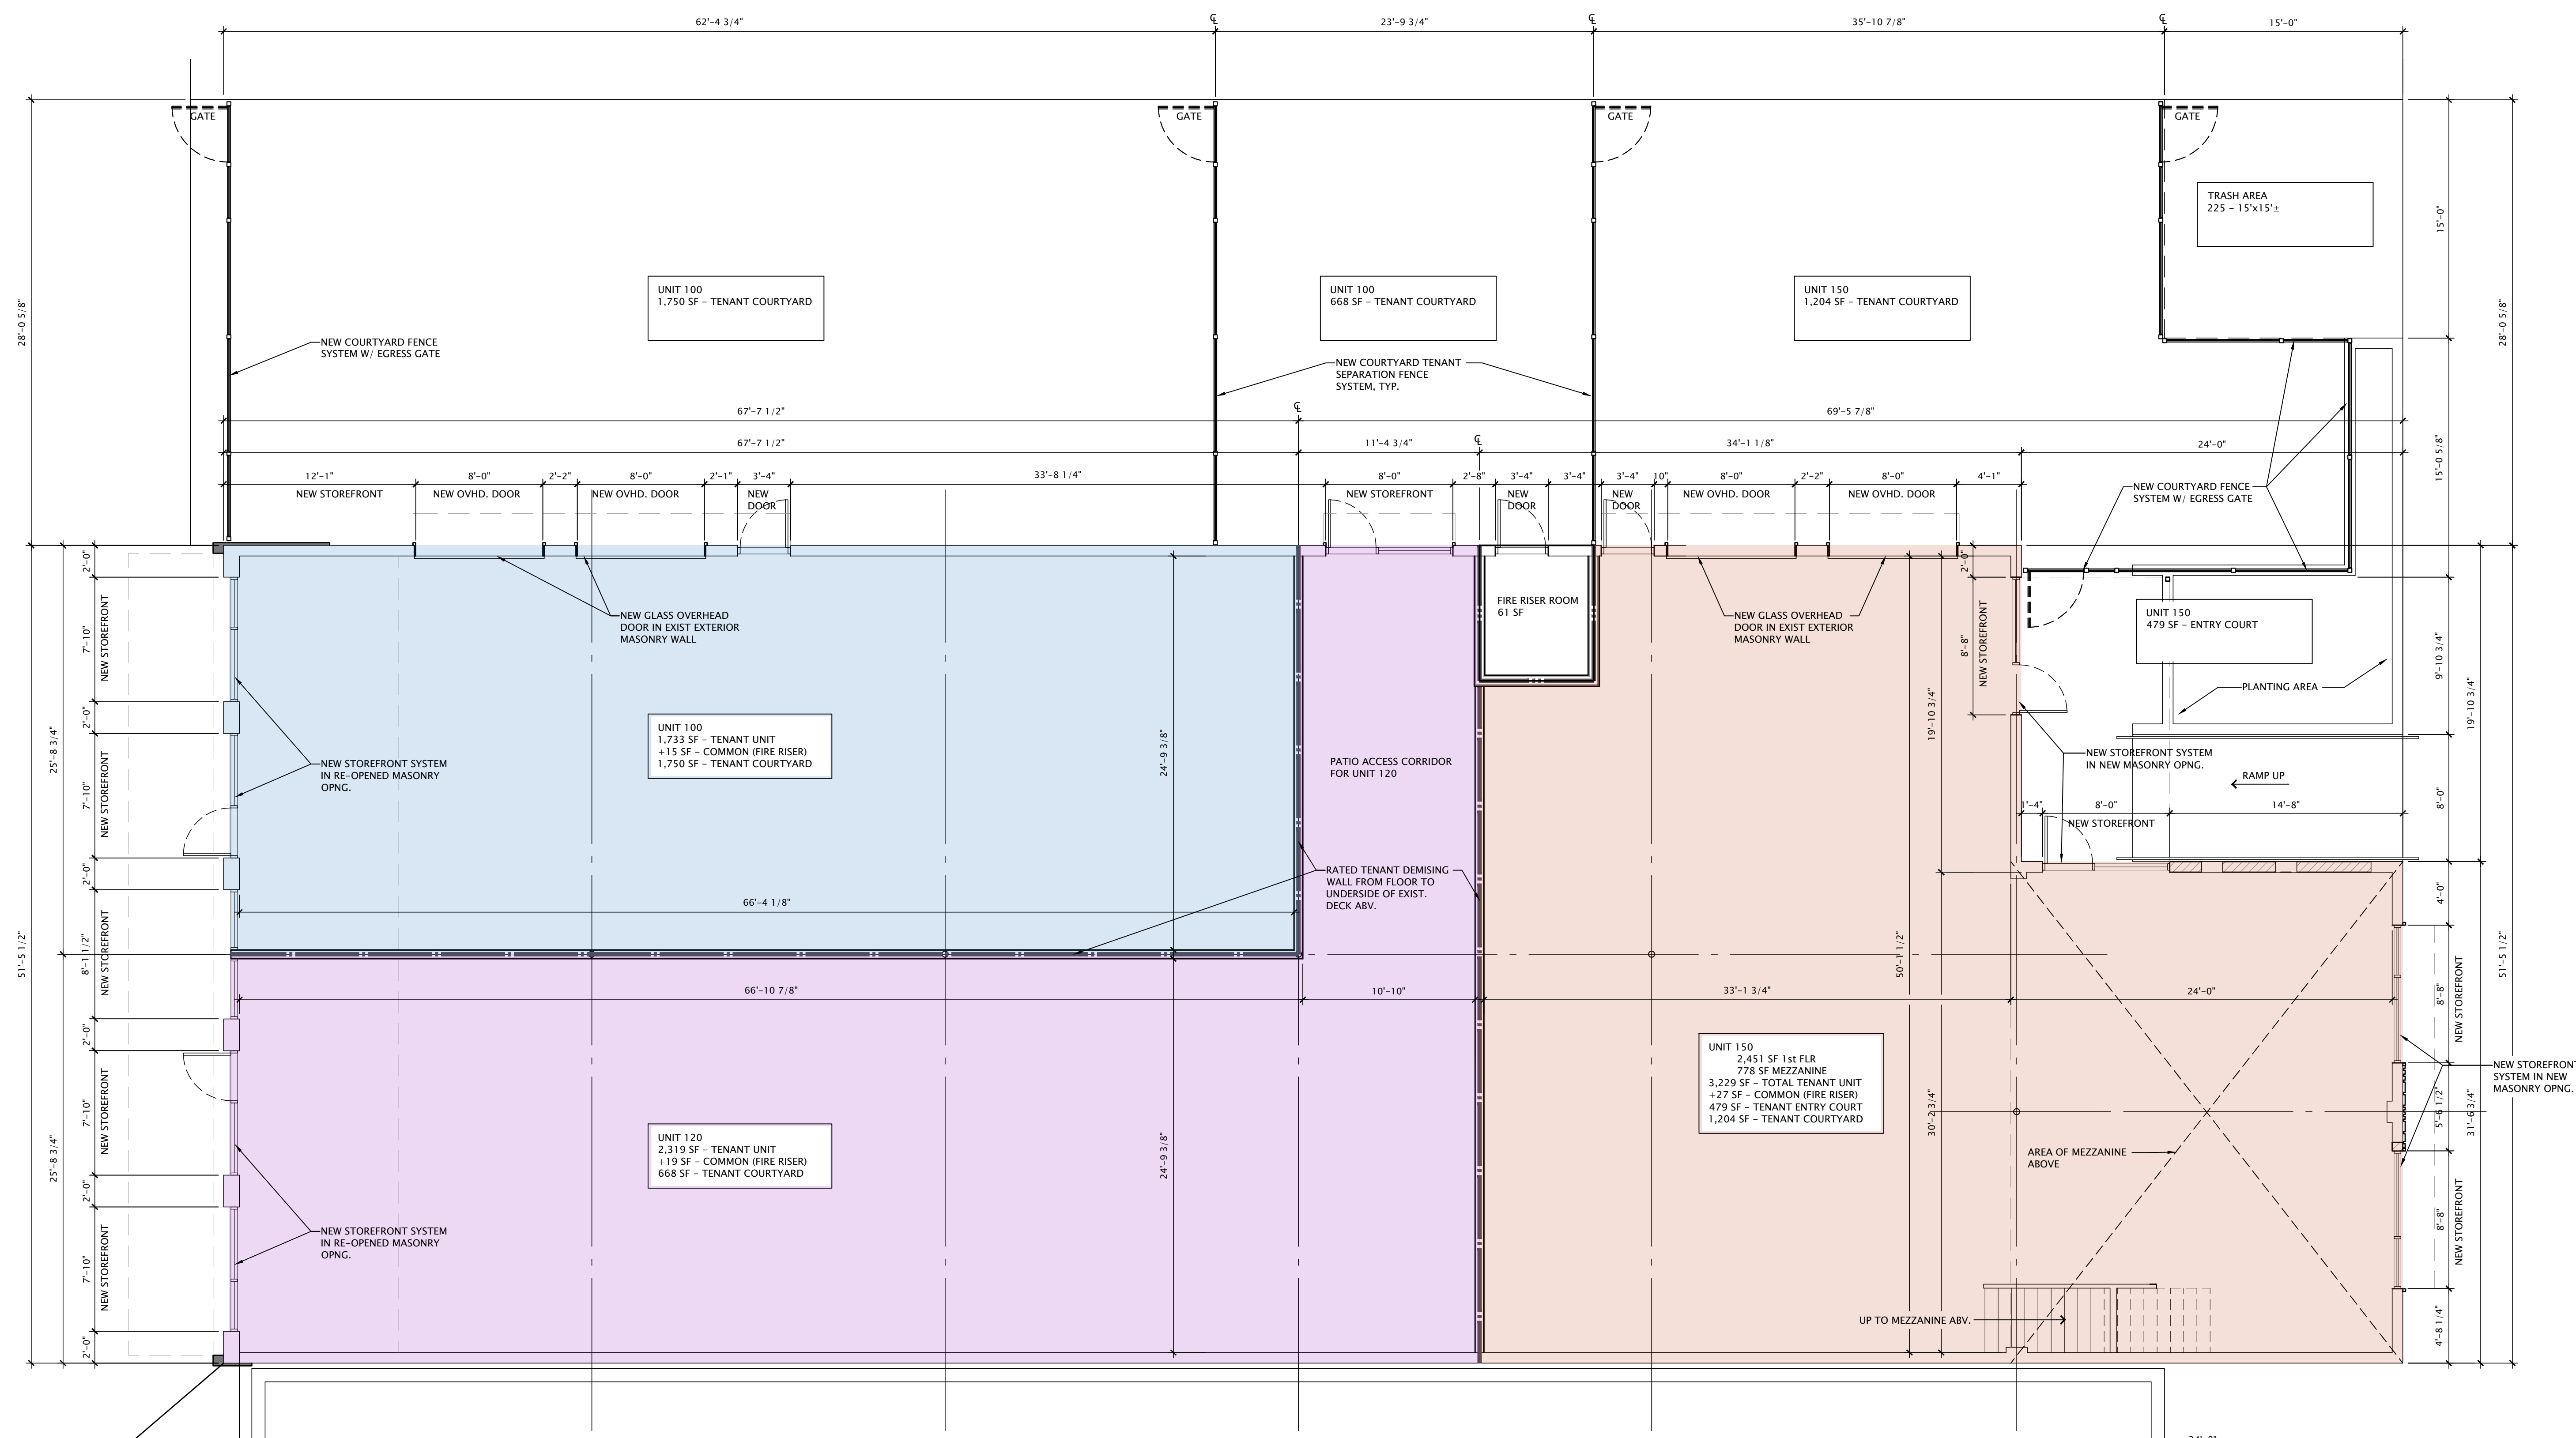

1 PROPOSED TENANT DEMISING PLAN

