


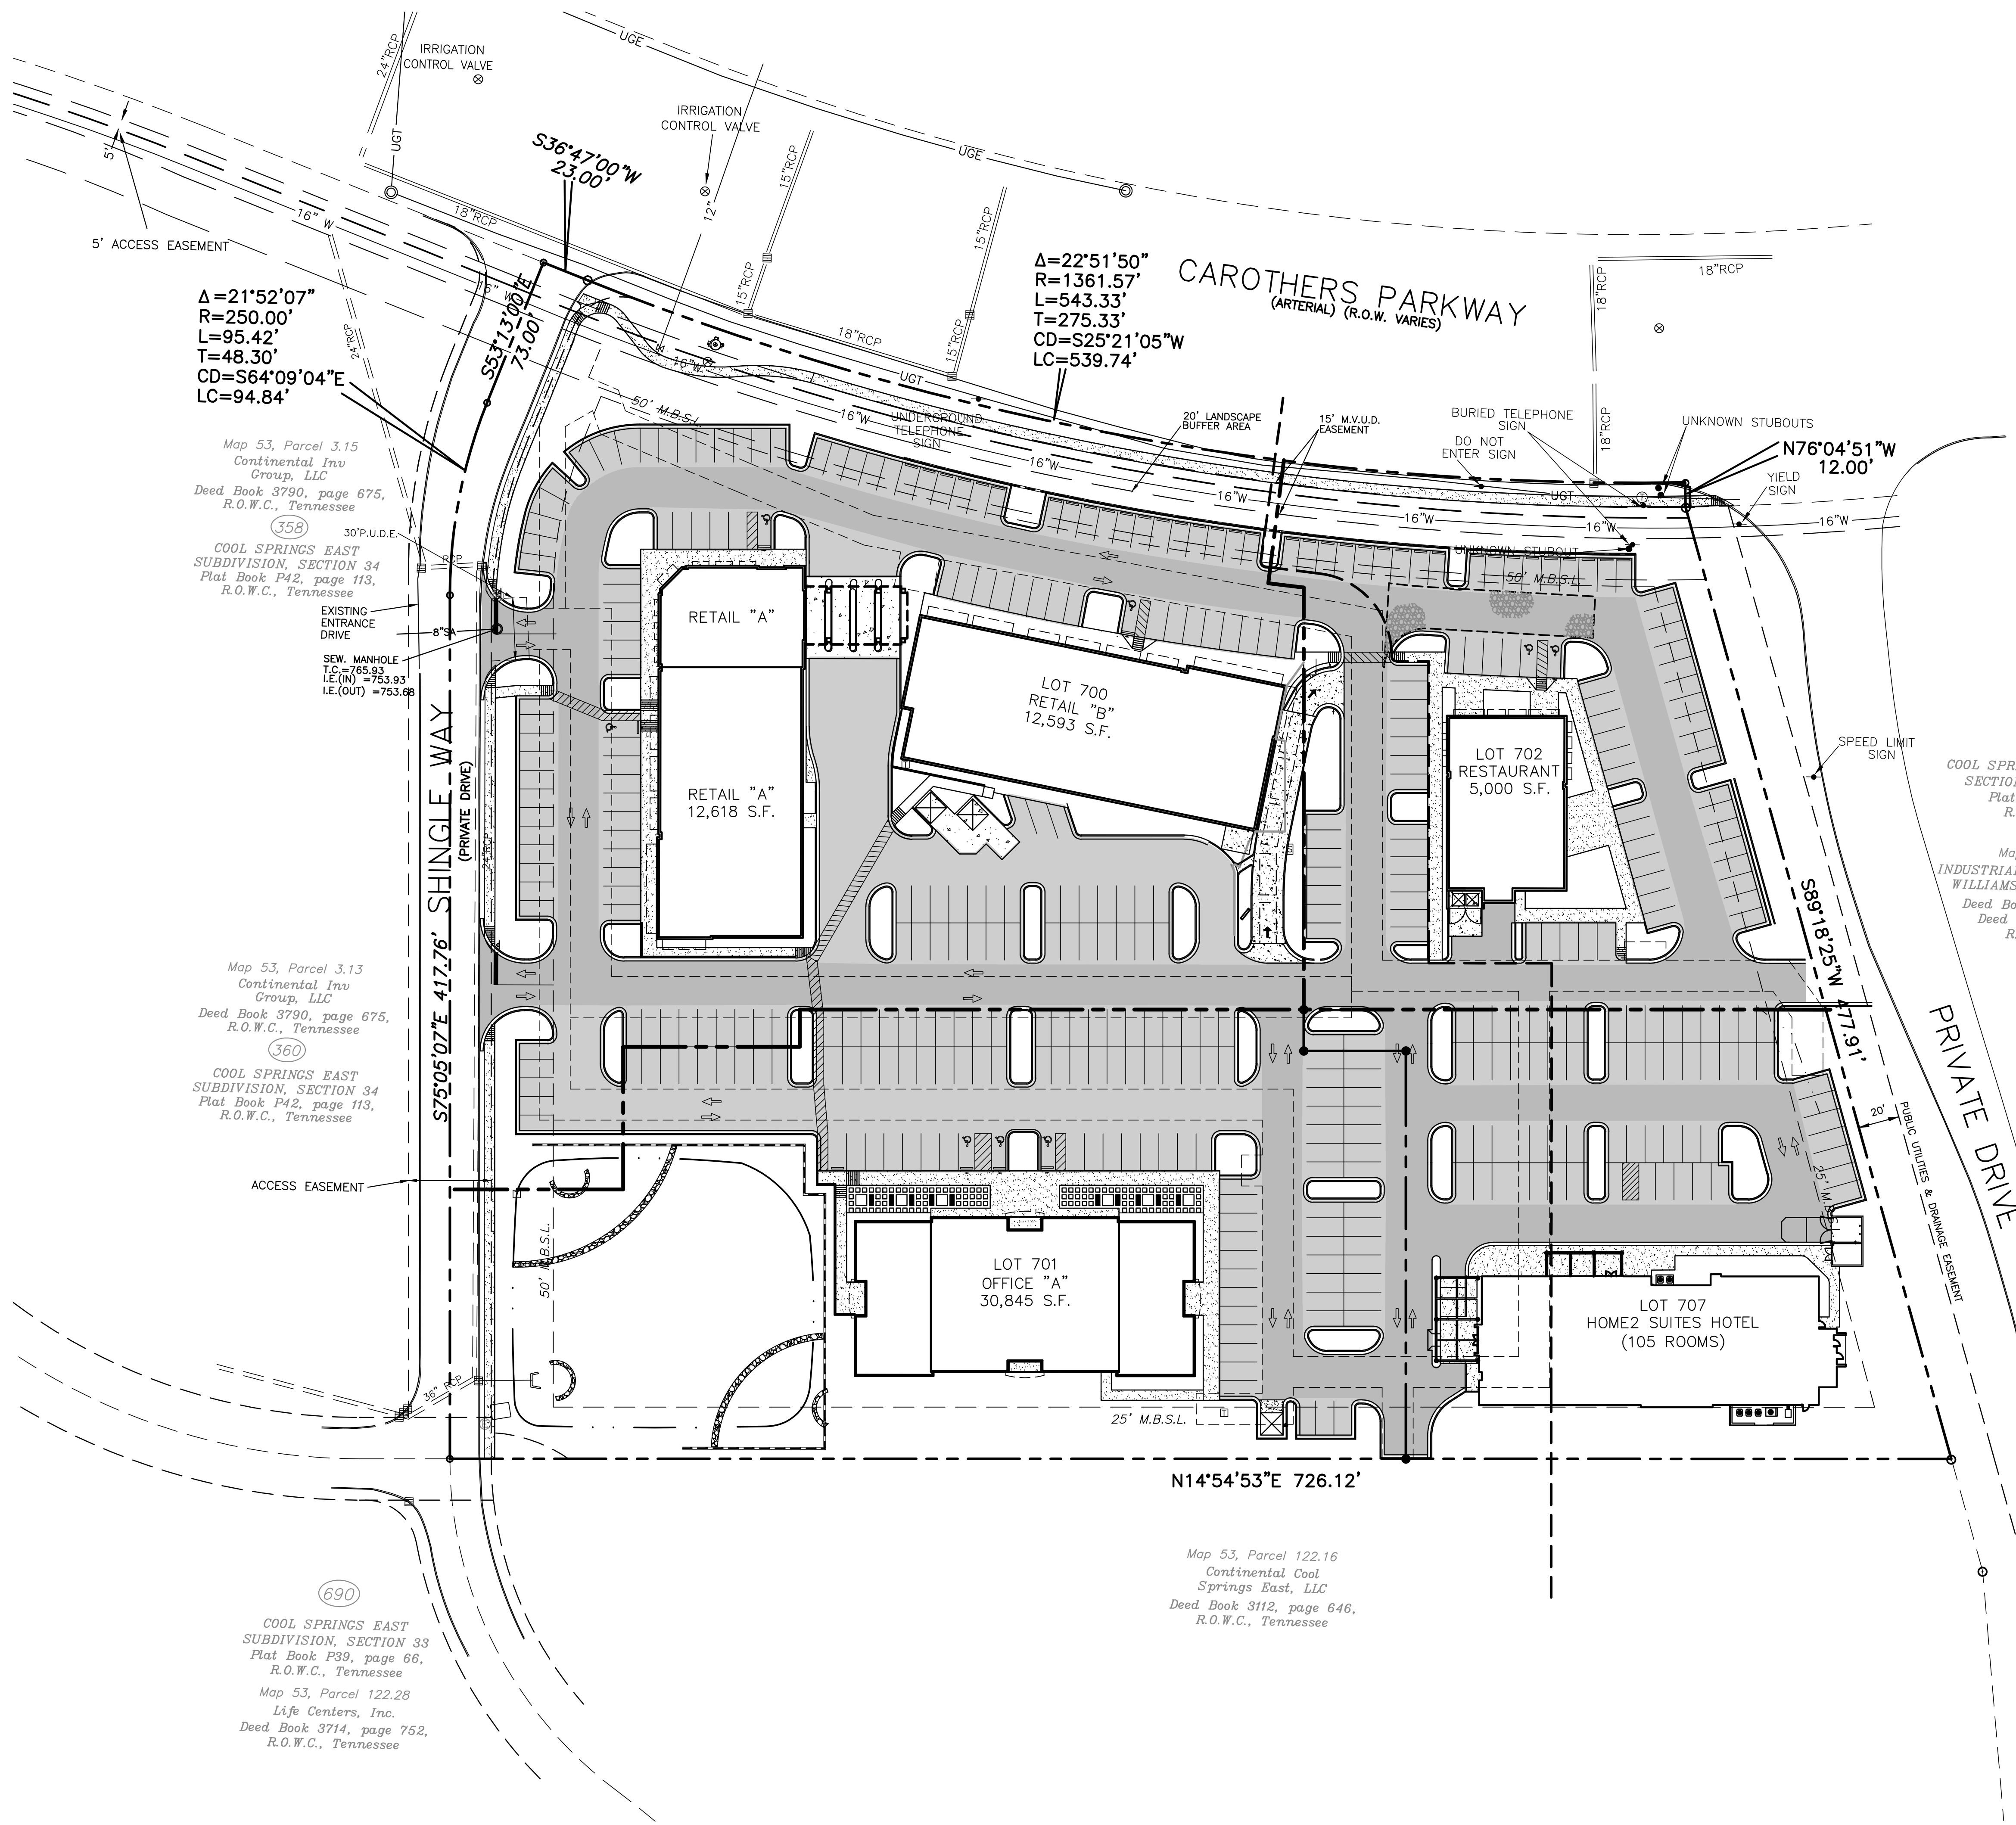

SITE DATA:

PARKING REQUIRED:	
RETAIL (1 SPACE/300 S.F.)	= 84 SPACES
OFFICE (1 SPACE/300 S.F.)	= 124 SPACES
HOTEL (1 SPACE/ROOM)	= 111 SPACES (105RM/6EMP)
+1 FOR EACH EMPLOYEE	
RESTAURANT (1 SPACE/100 S.F.)	= 60 SPACES
+1 FOR EACH EMPLOYEE	
TOTAL PARKING REQUIRED:	379 SPACES
PARKING PROVIDED: 396 SPACES (INCLUDES HANDICAP/COMPACT SPACES)	

LOT 700 (RETAIL):	136 SPACES
LOT 702 (RESTAURANT):	81 SPACES
LOT 701 (OFFICE):	112 SPACES
LOT 707 (HOTEL):	67 SPACES

HOME2 SUITES
FOR
VISION HOSPITALITY GROUP, INC.
CAROTHERS PARK SHOPPES

RAGAN • SMITH
LAND PLANNERS • CIVIL ENGINEERS
LANDSCAPE ARCHITECTS • SURVEYORS
CHATTANOOGA
1000 BENTLEY STREET
CHATTANOOGA, TENNESSEE 37405
(615) 244-8961
www.ragan-smith.com

JOB NO.	85132	WK. ORDER	9701	DESIGNED:	S. BERNICK	DRAWN:	H. HOUSSER	SCALE:	1"=40'	DATE:	DECEMBER 17, 2013	REVISIONS
---------	-------	-----------	------	-----------	------------	--------	------------	--------	--------	-------	-------------------	-----------

PRELIMINARY
SITE LAYOUT
EXHIBIT

H2S.14

