

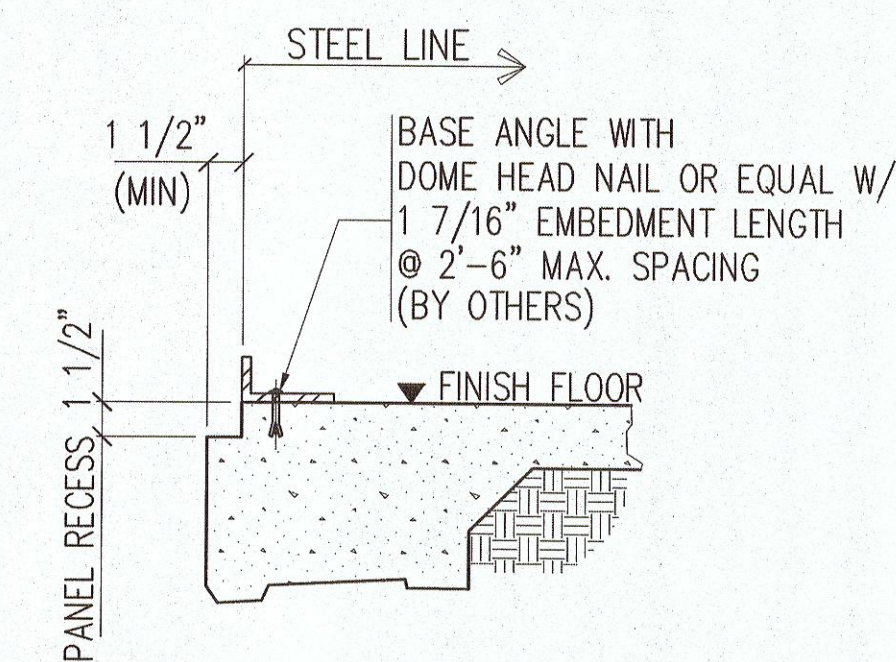


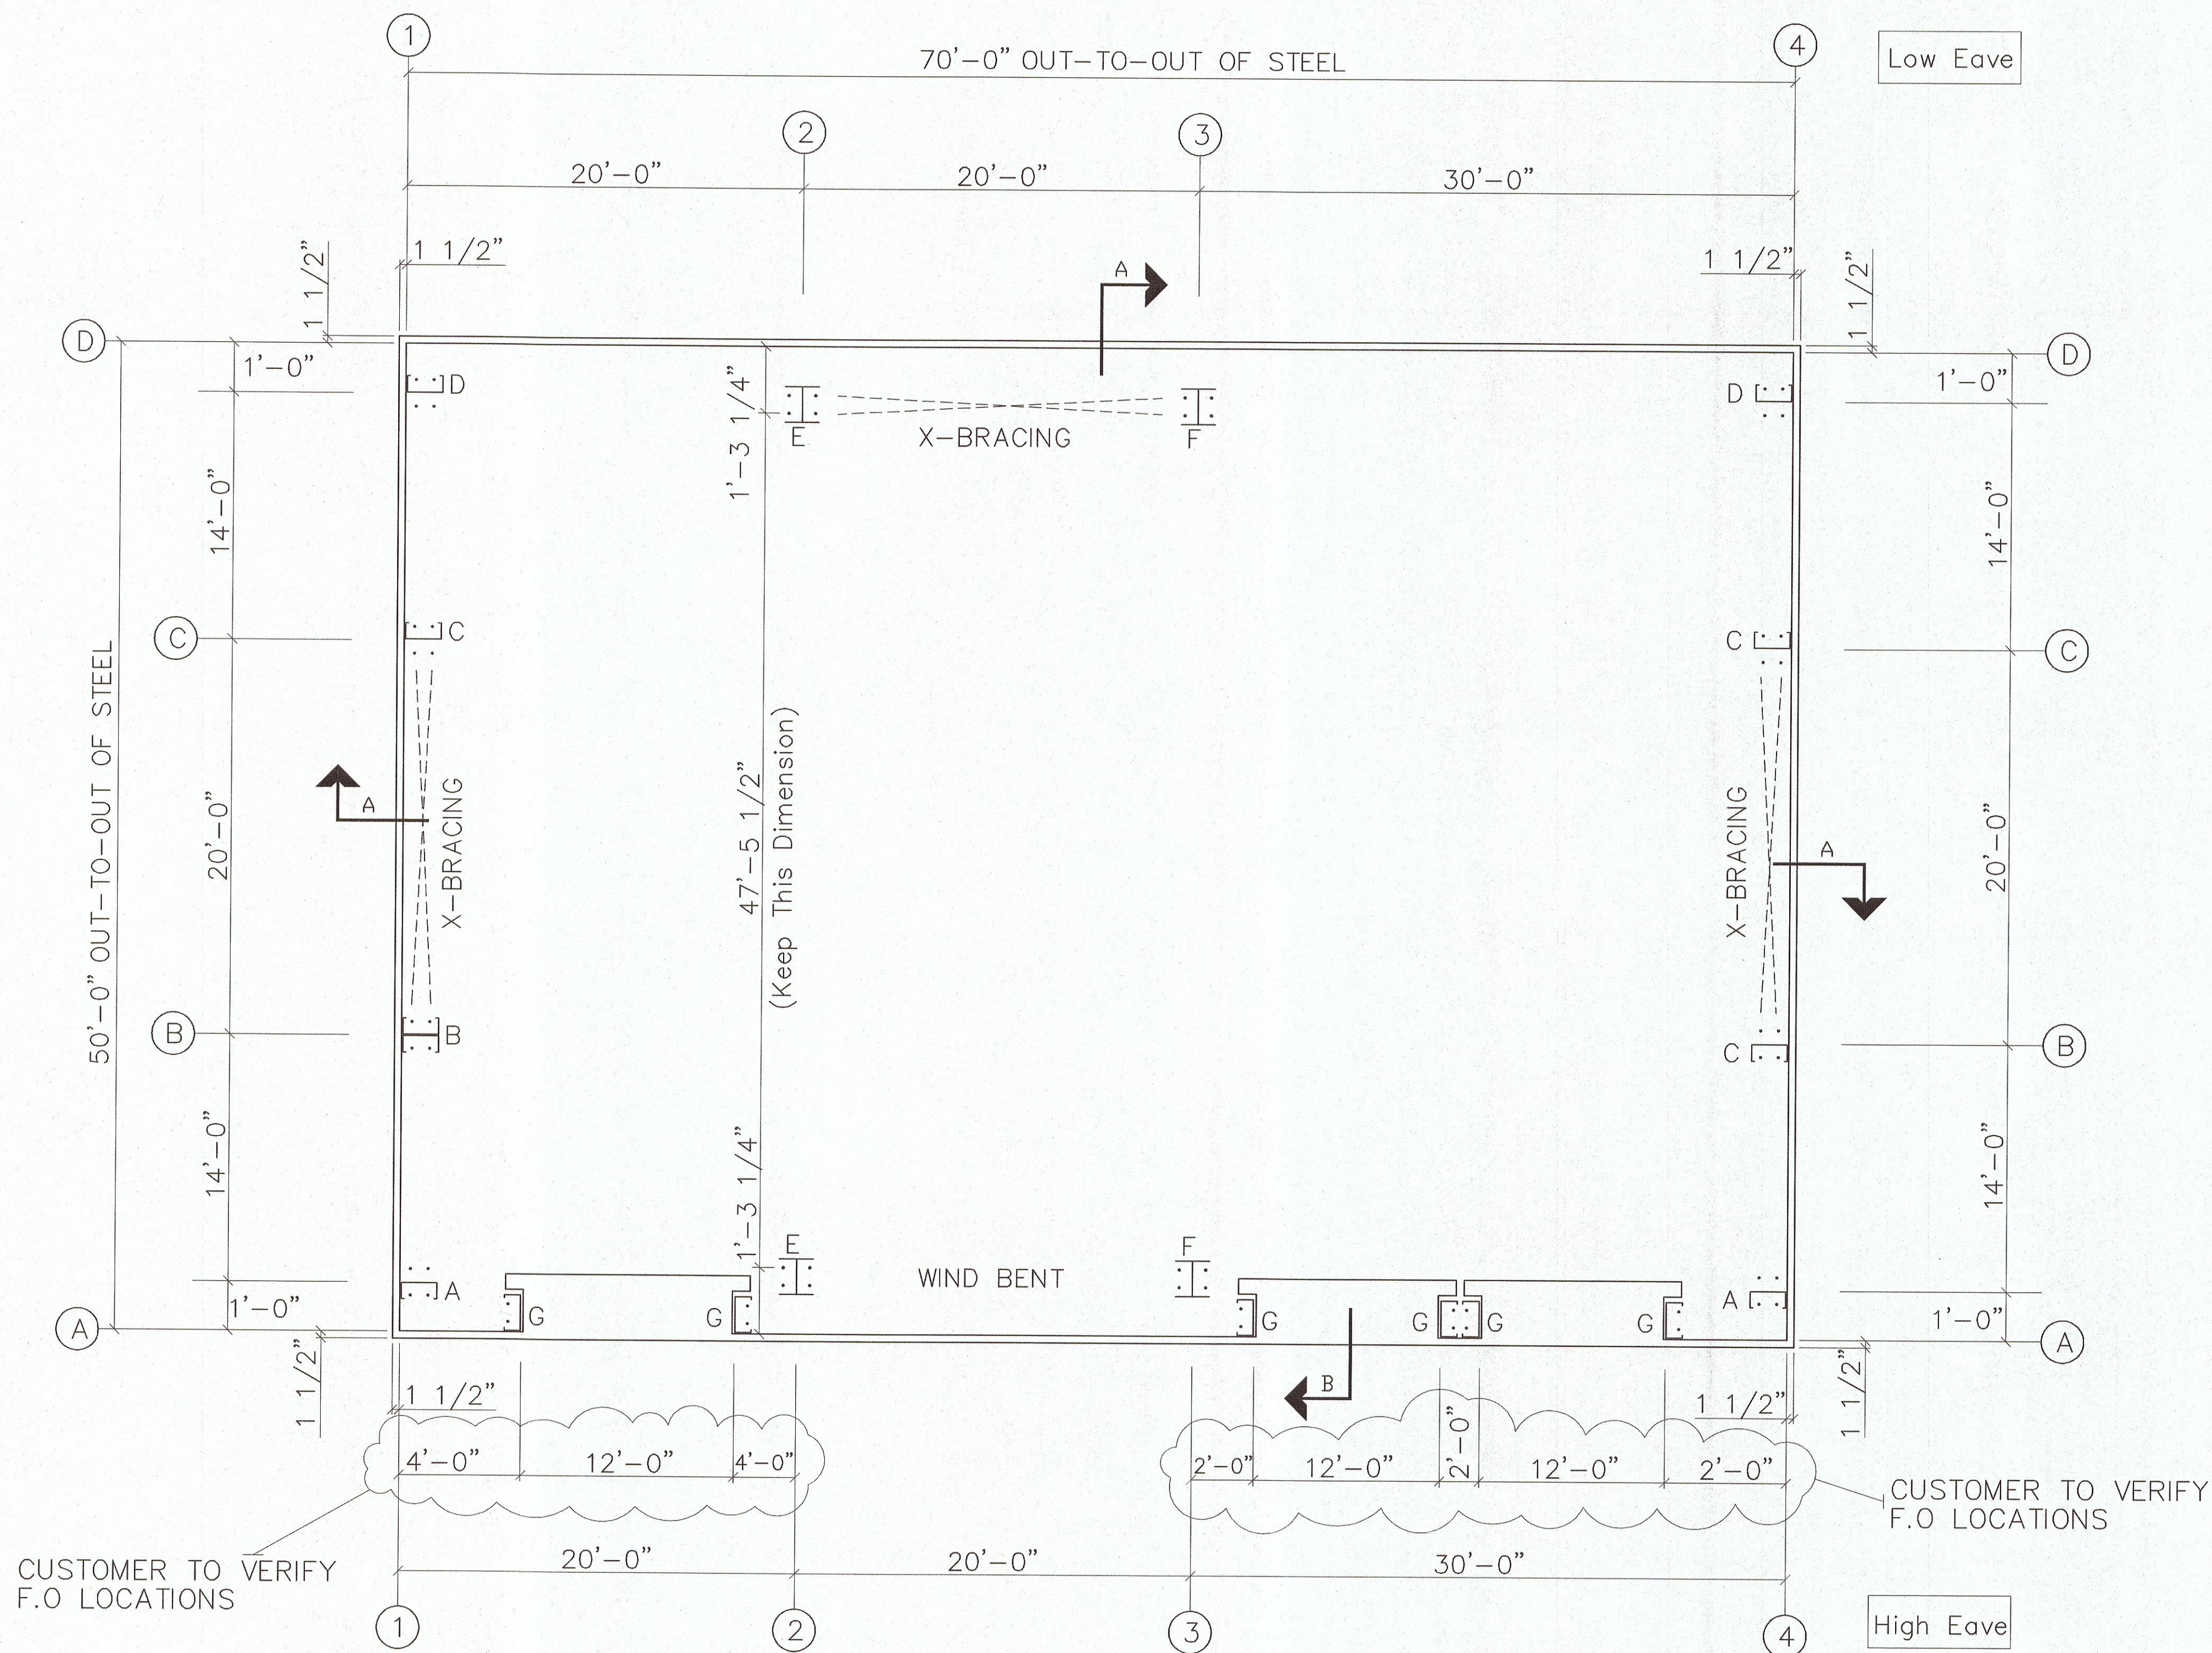


IMPORTANT NOTES:
NOTCH AREA INDICATES 1 1/2" INCH BY 1 1/2" INCH RECESS FOR METAL WALL SHEETS. THE SHEETS SHOULD NOT TOUCH THE BOTTOM OF THE NOTCH, WHICH WOULD VOID THE WARRANTY!

SECTION A

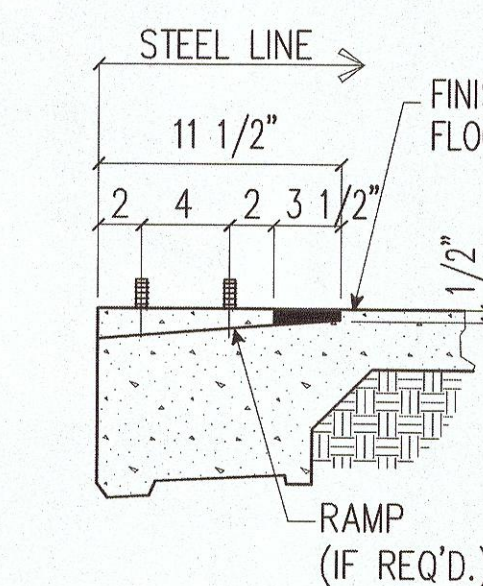

SECTION B

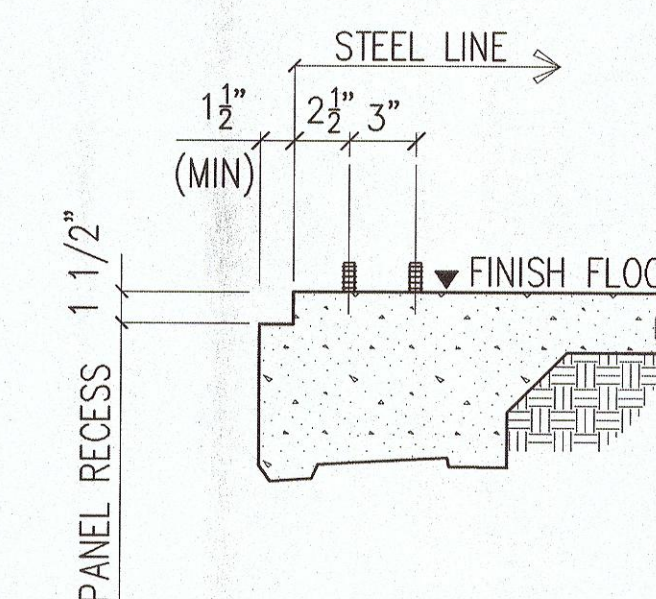

FIELD LOCATE WALKDOOR

FOR PERMIT

JAN 25 2017

COLUMN LAYOUT PLAN
NOTE: All Base Plates @ 100'-0" (U.N.)

ISSUE	DESCRIPTION	DATE	DRN	CHK	DES
A	APPROVAL/PERMIT	01/10/17	DTN	LML	MPD

RIGID
GLOBAL BUILDINGS
18933 Aldine Westfield
Houston, Tx. 77073
Phone : (281) 443-9065
Fax : (281) 443-9064

SEALING OF THIS DRAWING DOES NOT IMPLY OR CONSTITUTE THAT RIGID GLOBAL ENGINEER IS THE ENGINEER OF RECORD OR THE DESIGN PROFESSIONAL FOR THIS PROJECT. ONLY THE DESIGN OF THE METAL BUILDING SYSTEM AS FURNISHED BY RIGID IS INCLUDED. FOUNDATION ANALYSIS, ELECTRICAL, AND MECHANICAL SYSTEMS, AND/OR OTHER PARTS SUPPLIED BY ANYONE OTHER THAN RIGID ARE SPECIFICALLY EXCLUDED. NO INSPECTION OR SUPERVISION IS IMPLIED.								
DESCRIPTION							COLUMN LAYOUT PLAN	
CUSTOMER							Hodges & Associates	
END USER							Ron Culbreath	
END USE				RV Storage		BUILDING	A	
STREET							2605 Columbia Memorial Parkway	
CITY ST ZIP							League City, TX 77573	
SHEET NO.		REV NO.		SCALE		DWG. NO.		ISSUE
56105		115695		N.T.S.		FO01		A



SEALING OF THIS DRAWING DOES NOT IMPLY OR CONSTITUTE THAT RIGID GLOBAL ENGINEER IS THE ENGINEER OF RECORD OR THE DESIGN PROFESSIONAL FOR THIS PROJECT. ONLY THE DESIGN OF THE METAL BUILDING SYSTEM AS FURNISHED BY RIGID IS INCLUDED. FOUNDATION ANALYSIS, ELECTRICAL, AND MECHANICAL SYSTEMS, AND/OR OTHER PARTS SUPPLIED BY ANYONE OTHER THAN RIGID ARE SPECIFICALLY EXCLUDED. NO INSPECTION OR SUPERVISION IS IMPLIED.