


DESIGNED BY: BRM  
 DATE: JUNE 2024  
 BRYAN R. MAHLKE  
 TXPE 122050  
 24-JUNE-2024  
 FOR REVIEW

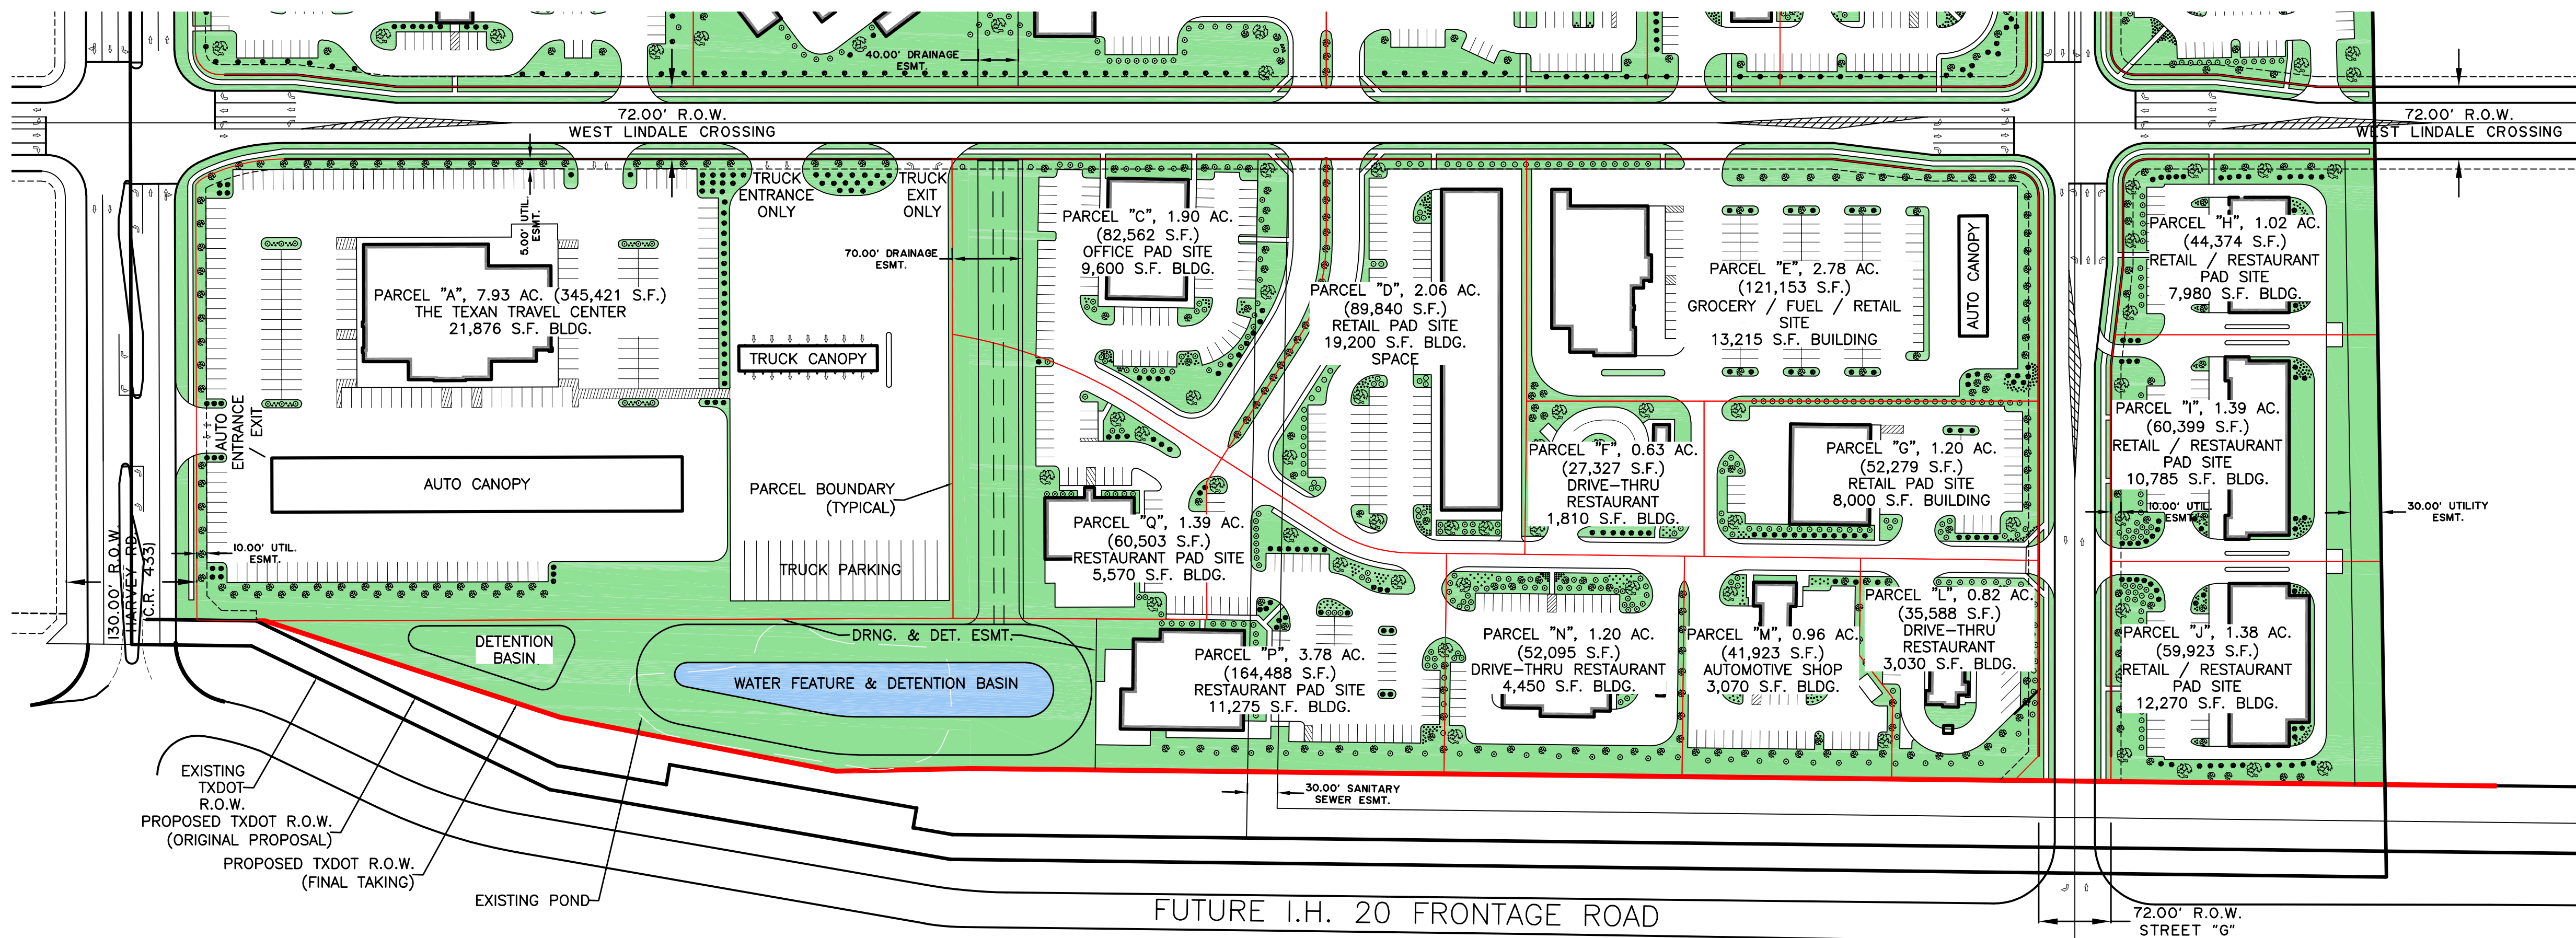

EXISTING TXDOT R.O.W.  
 PROPOSED TXDOT R.O.W. (ORIGINAL PROPOSAL)  
 PROPOSED TXDOT R.O.W. (FINAL TAKING)

FUTURE I.H. 20 FRONTAGE ROAD

I.H. 20 WEST BOUND

1321 SOUTH BROADWAY  
 SUITE 110  
 WAXAHACH, TEXAS 75090  
 (940) 597-2122

**BRANNON CORP**  
 CIVIL ENGINEERS

THE C.T. BRANNON CORPORATION  
 A PROFESSIONAL ENGINEERING FIRM  
 LICENSE NO. 10037-000001

**CONCEPTUAL MASTER PLAN**  
 FOR  
**LINDALE CROSSING WEST**  
 LINDALE, SMITH COUNTY, TEXAS

© COPYRIGHT 2024 THE C.T. BRANNON CORPORATION. UNAUTHORIZED REUSE OR REPRODUCTION IS PROHIBITED.

NO.	DATE	REVISIONS	REMARKS

ISSUED FOR:  
**PRELIMINARY FOR REVIEW ONLY**

PROJECT NO. 24132  
 SHEET NO. **EX.03**

**SOUTH TRACT**