




LOCATION MAP - NOT TO SCALE

PARCEL D - 1.01 ACRES
TOTAL ACREAGE - 22.24 ACRES

BUFF BOULEVARD
S-14-102 75' R/W

FELTON ROAD
S-14-540 50' R/W

LANE
36' R/W

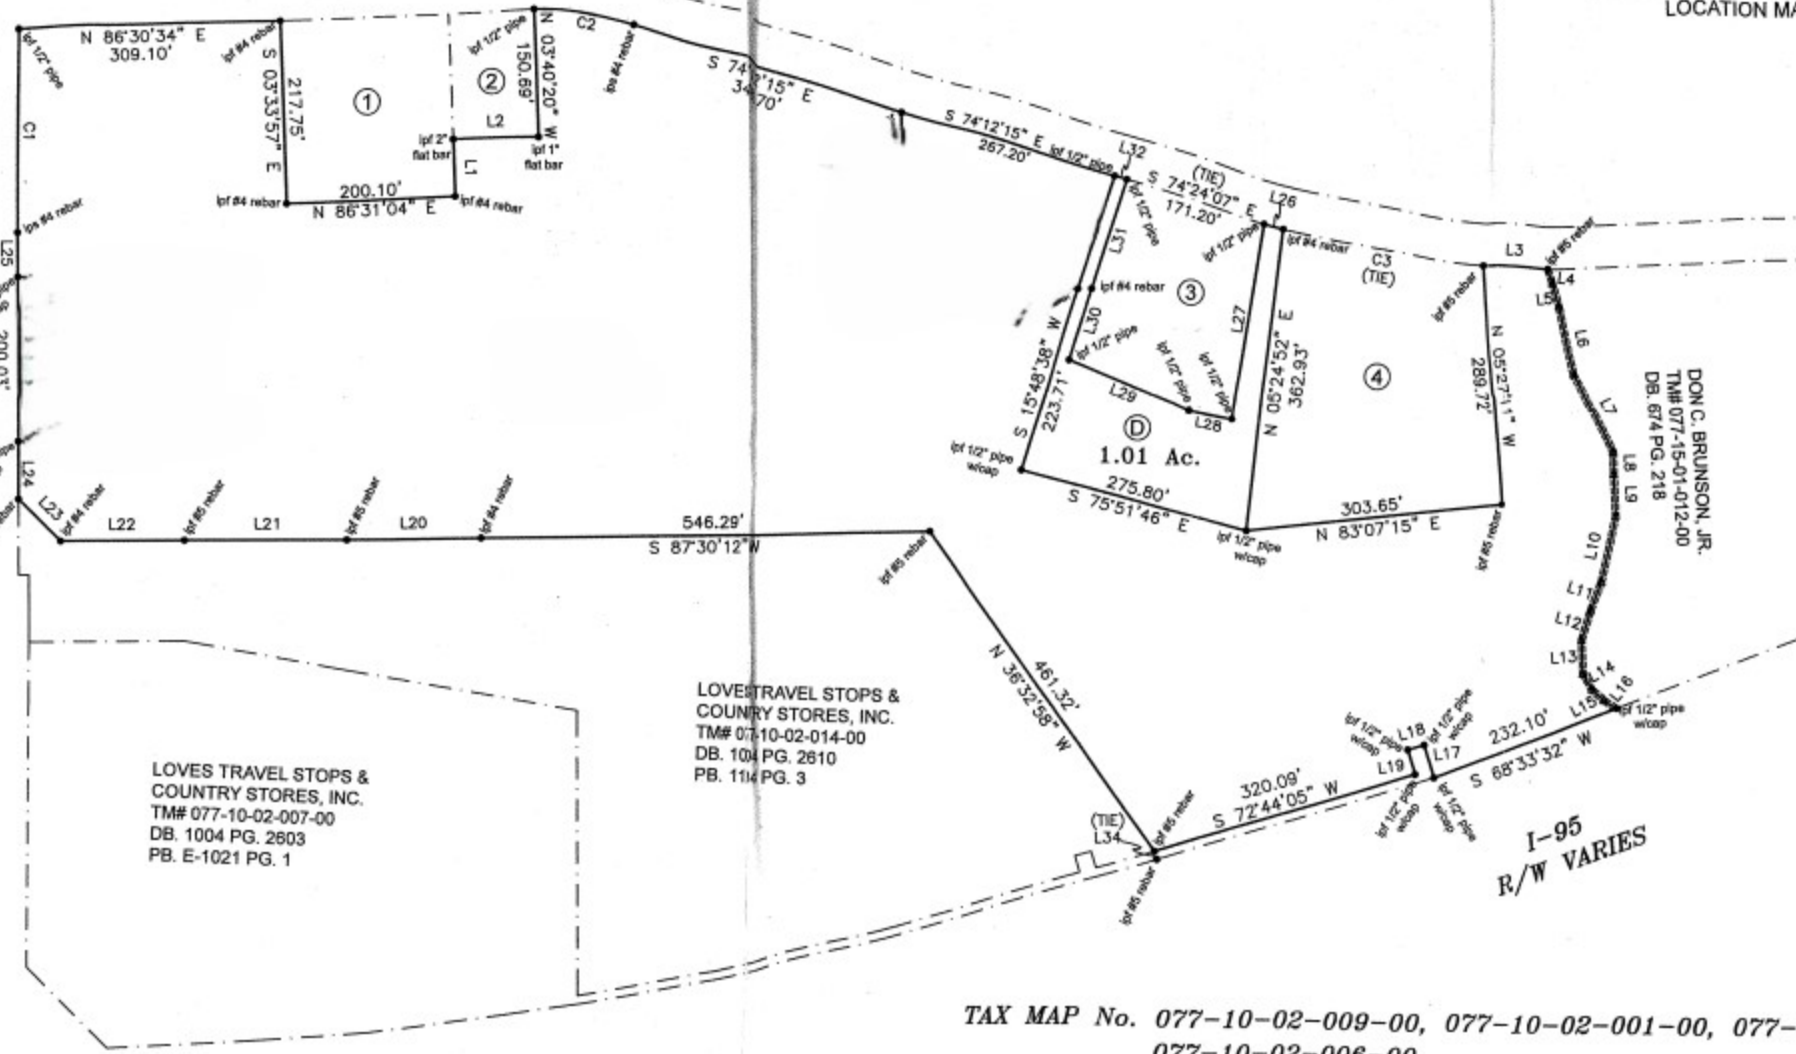

DON C. BRUNSON, JR.
TM# 077-15-01-012-00
DB. 674 PG. 218

LOVES TRAVEL STOPS &
COUNTRY STORES, INC.
TM# 077-10-02-007-00
DB. 1004 PG. 2603
PB. E-1021 PG. 1

LOVES TRAVEL STOPS &
COUNTRY STORES, INC.
TM# 077-10-02-014-00
DB. 1004 PG. 2610
PB. 1114 PG. 3

I-95
R/W VARIES

TAX MAP No. 077-10-02-009-00, 077-10-02-001-00, 077-10-02-007-10-02-006-00

SOUTH CAROLINA | CLARENDON COUNTY | SCHOOL DISTRICT

SURVEYED FOR:
DMDW LLC.

PLAT OF A RESURVEY OF MULTIPLE PARCELS SHOWN AS PARCELS A, B, C, AND D AND BEING DESCRIBED IN DEED BOOK 677 PAGE 184, 633 PAGE 48, 707 PAGE 96, AND DEED BOOK 677 PAGE 184.

CURVE TABLE

CURVE	ARC LENGTH	RADIUS	DELTA ANGLE	CHORD BEARING	CHORD LENGTH
C1	242.40	11047.87'	1°15'26"	S 01°53'27" E	242.40
C2	120.50	358.47'	19°15'34"	N 83°07'15" W	117.82