


Stanislaus Co. 58 PM 94

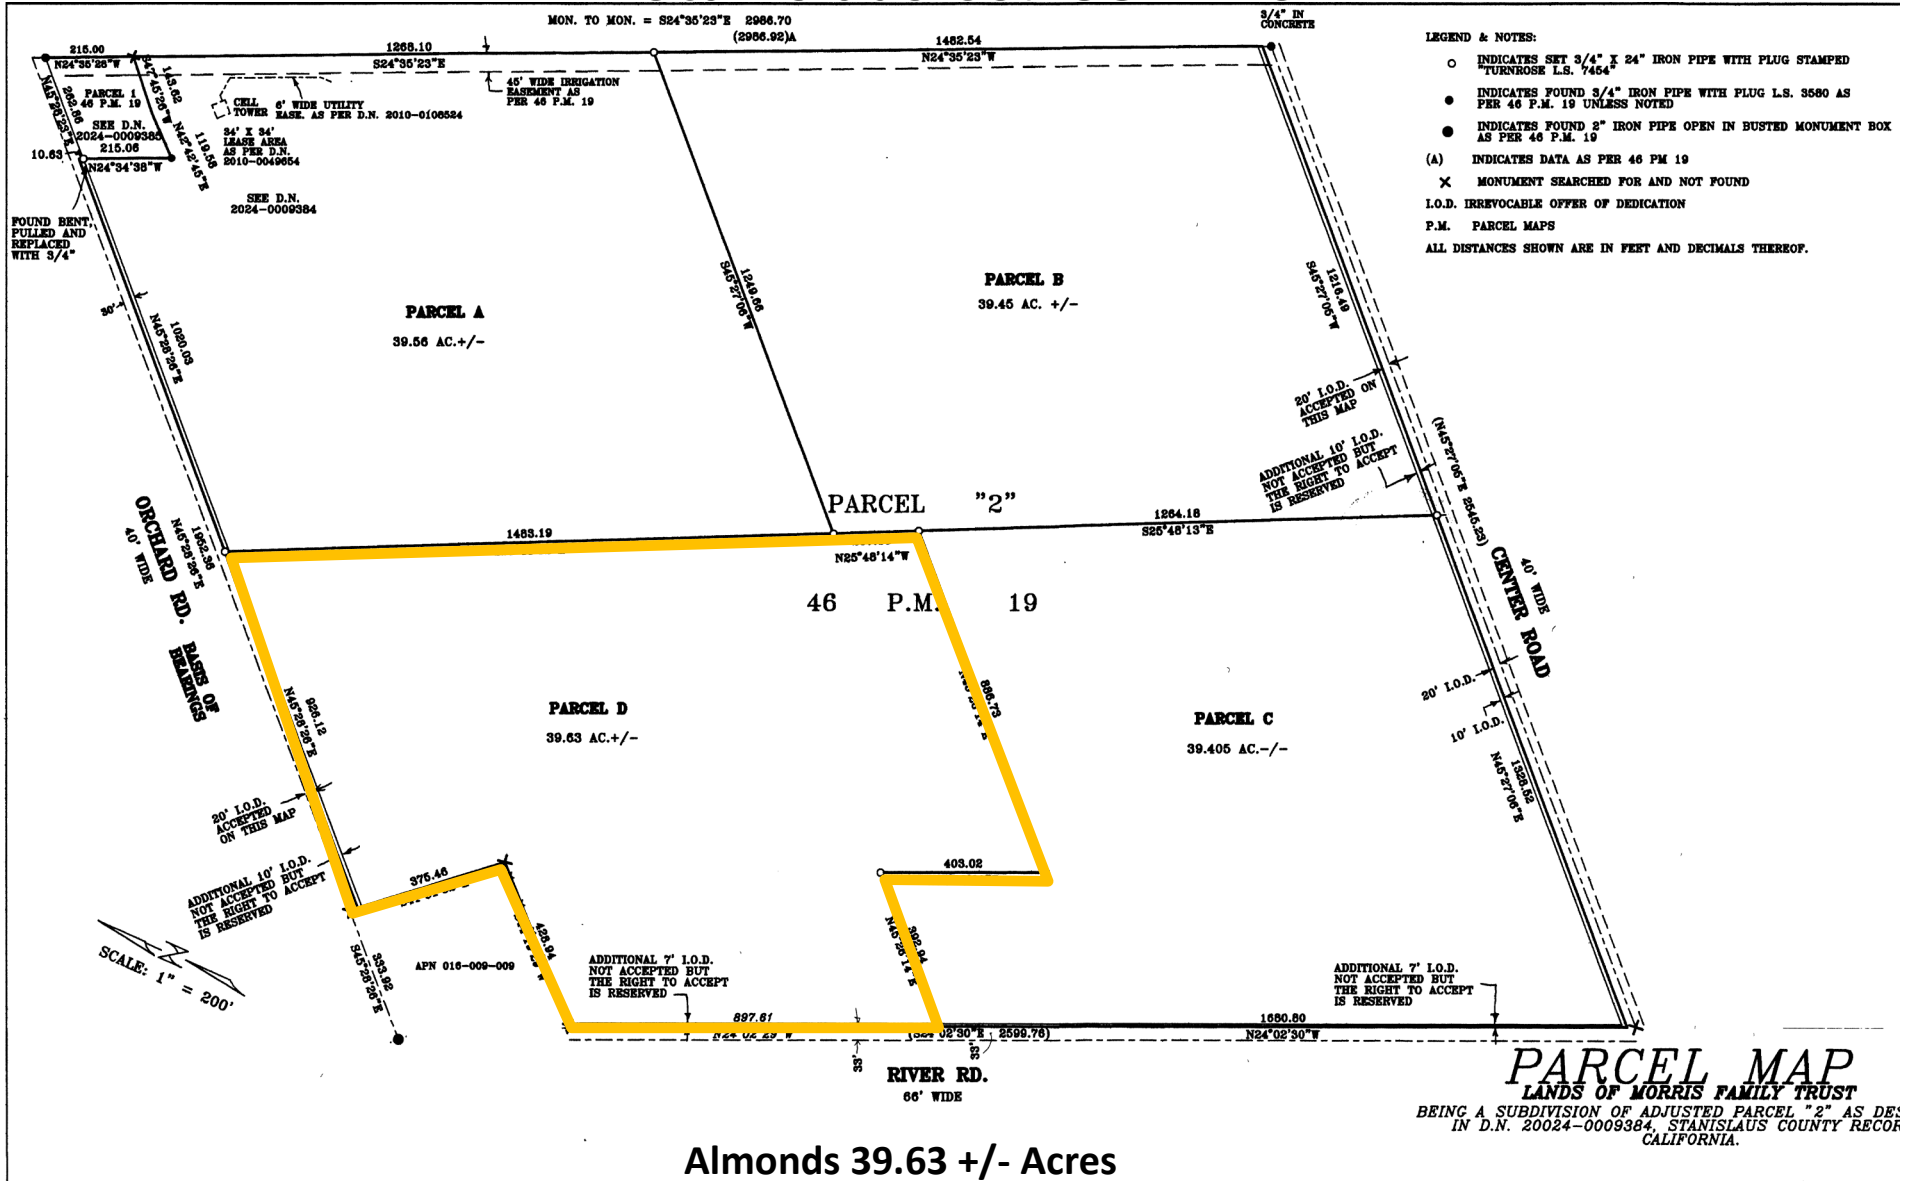

LEGEND & NOTES:

- INDICATES SET 3/4" X 24" IRON PIPE WITH PLUG STAMPED "TURNROSE L.S. 7454"
- INDICATES FOUND 3/4" IRON PIPE WITH PLUG L.S. 3550 AS PER 46 P.M. 19 UNLESS NOTED
- INDICATES FOUND 2" IRON PIPE OPEN IN BUSTED MONUMENT BOX AS PER 46 P.M. 19
- (A) INDICATES DATA AS PER 46 PM 19
- × MONUMENT SEARCHED FOR AND NOT FOUND
- I.O.D. IRREVOCABLE OFFER OF DEDICATION
- P.M. PARCEL MAPS
- ALL DISTANCES SHOWN ARE IN FEET AND DECIMALS THEREOF.

Almonds 39.63 +/- Acres
River Rd. Vernalis, CA
Parcel D, Stanislaus Co. Parcel Map 58 PM 94