


OUTLINES OF FIRST FLOOR BELOW

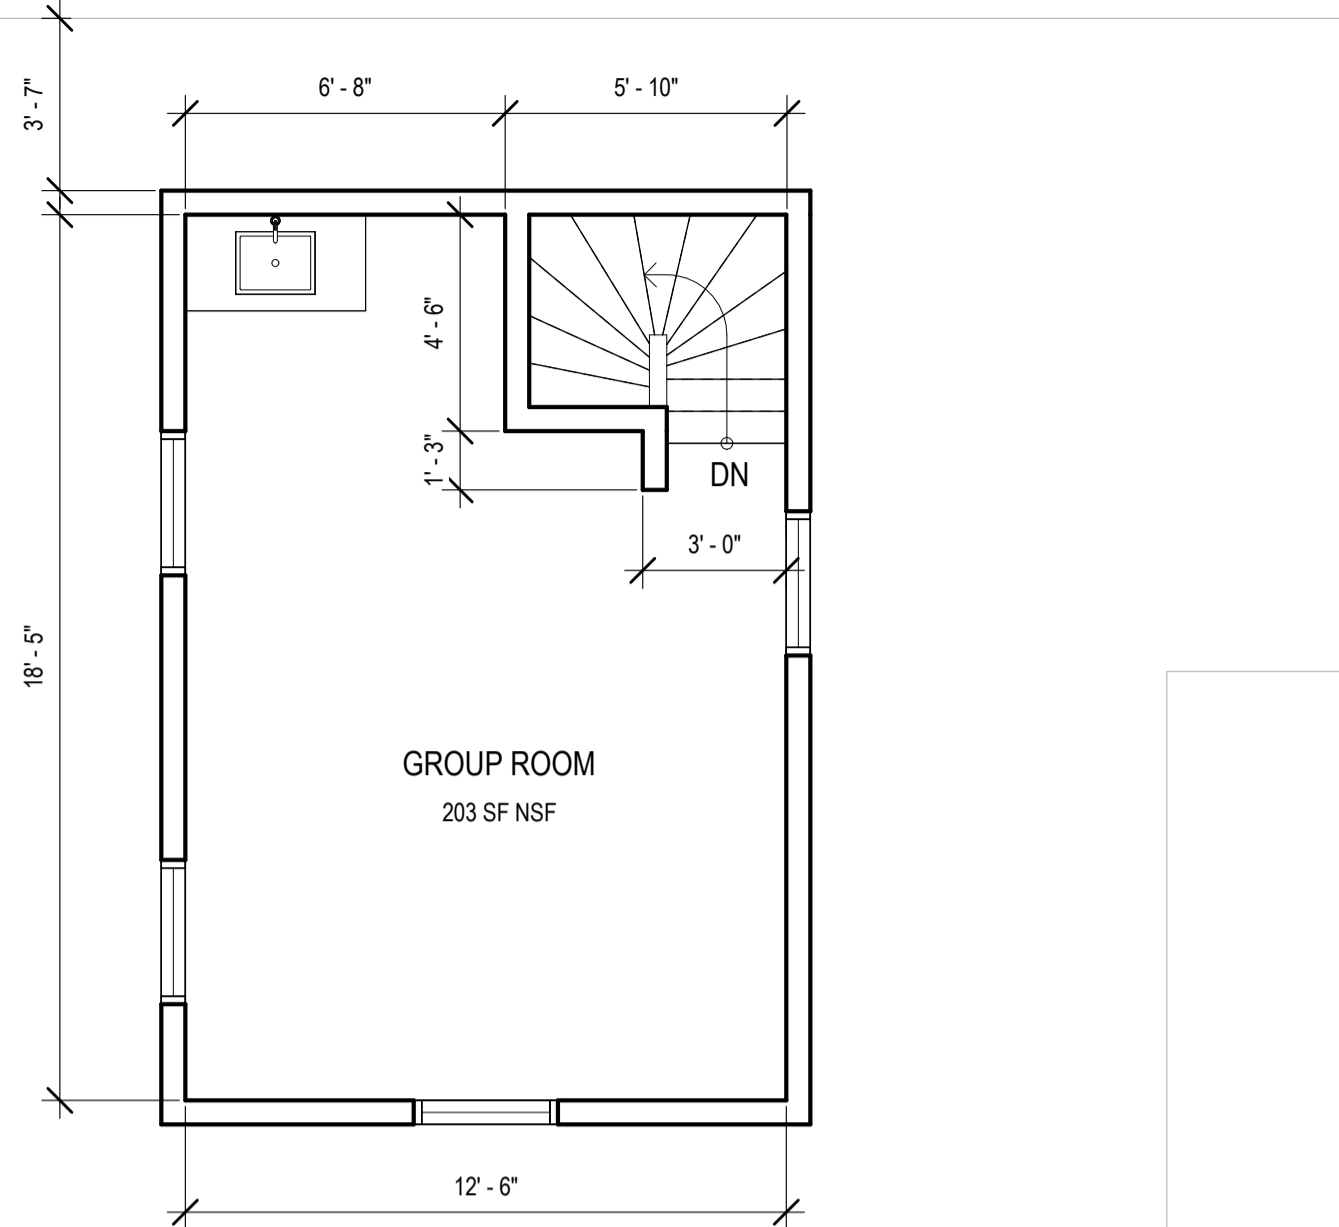


(N) SECOND FLOOR PLAN

2

1/4" = 1'-0"


PROPERTY LINE

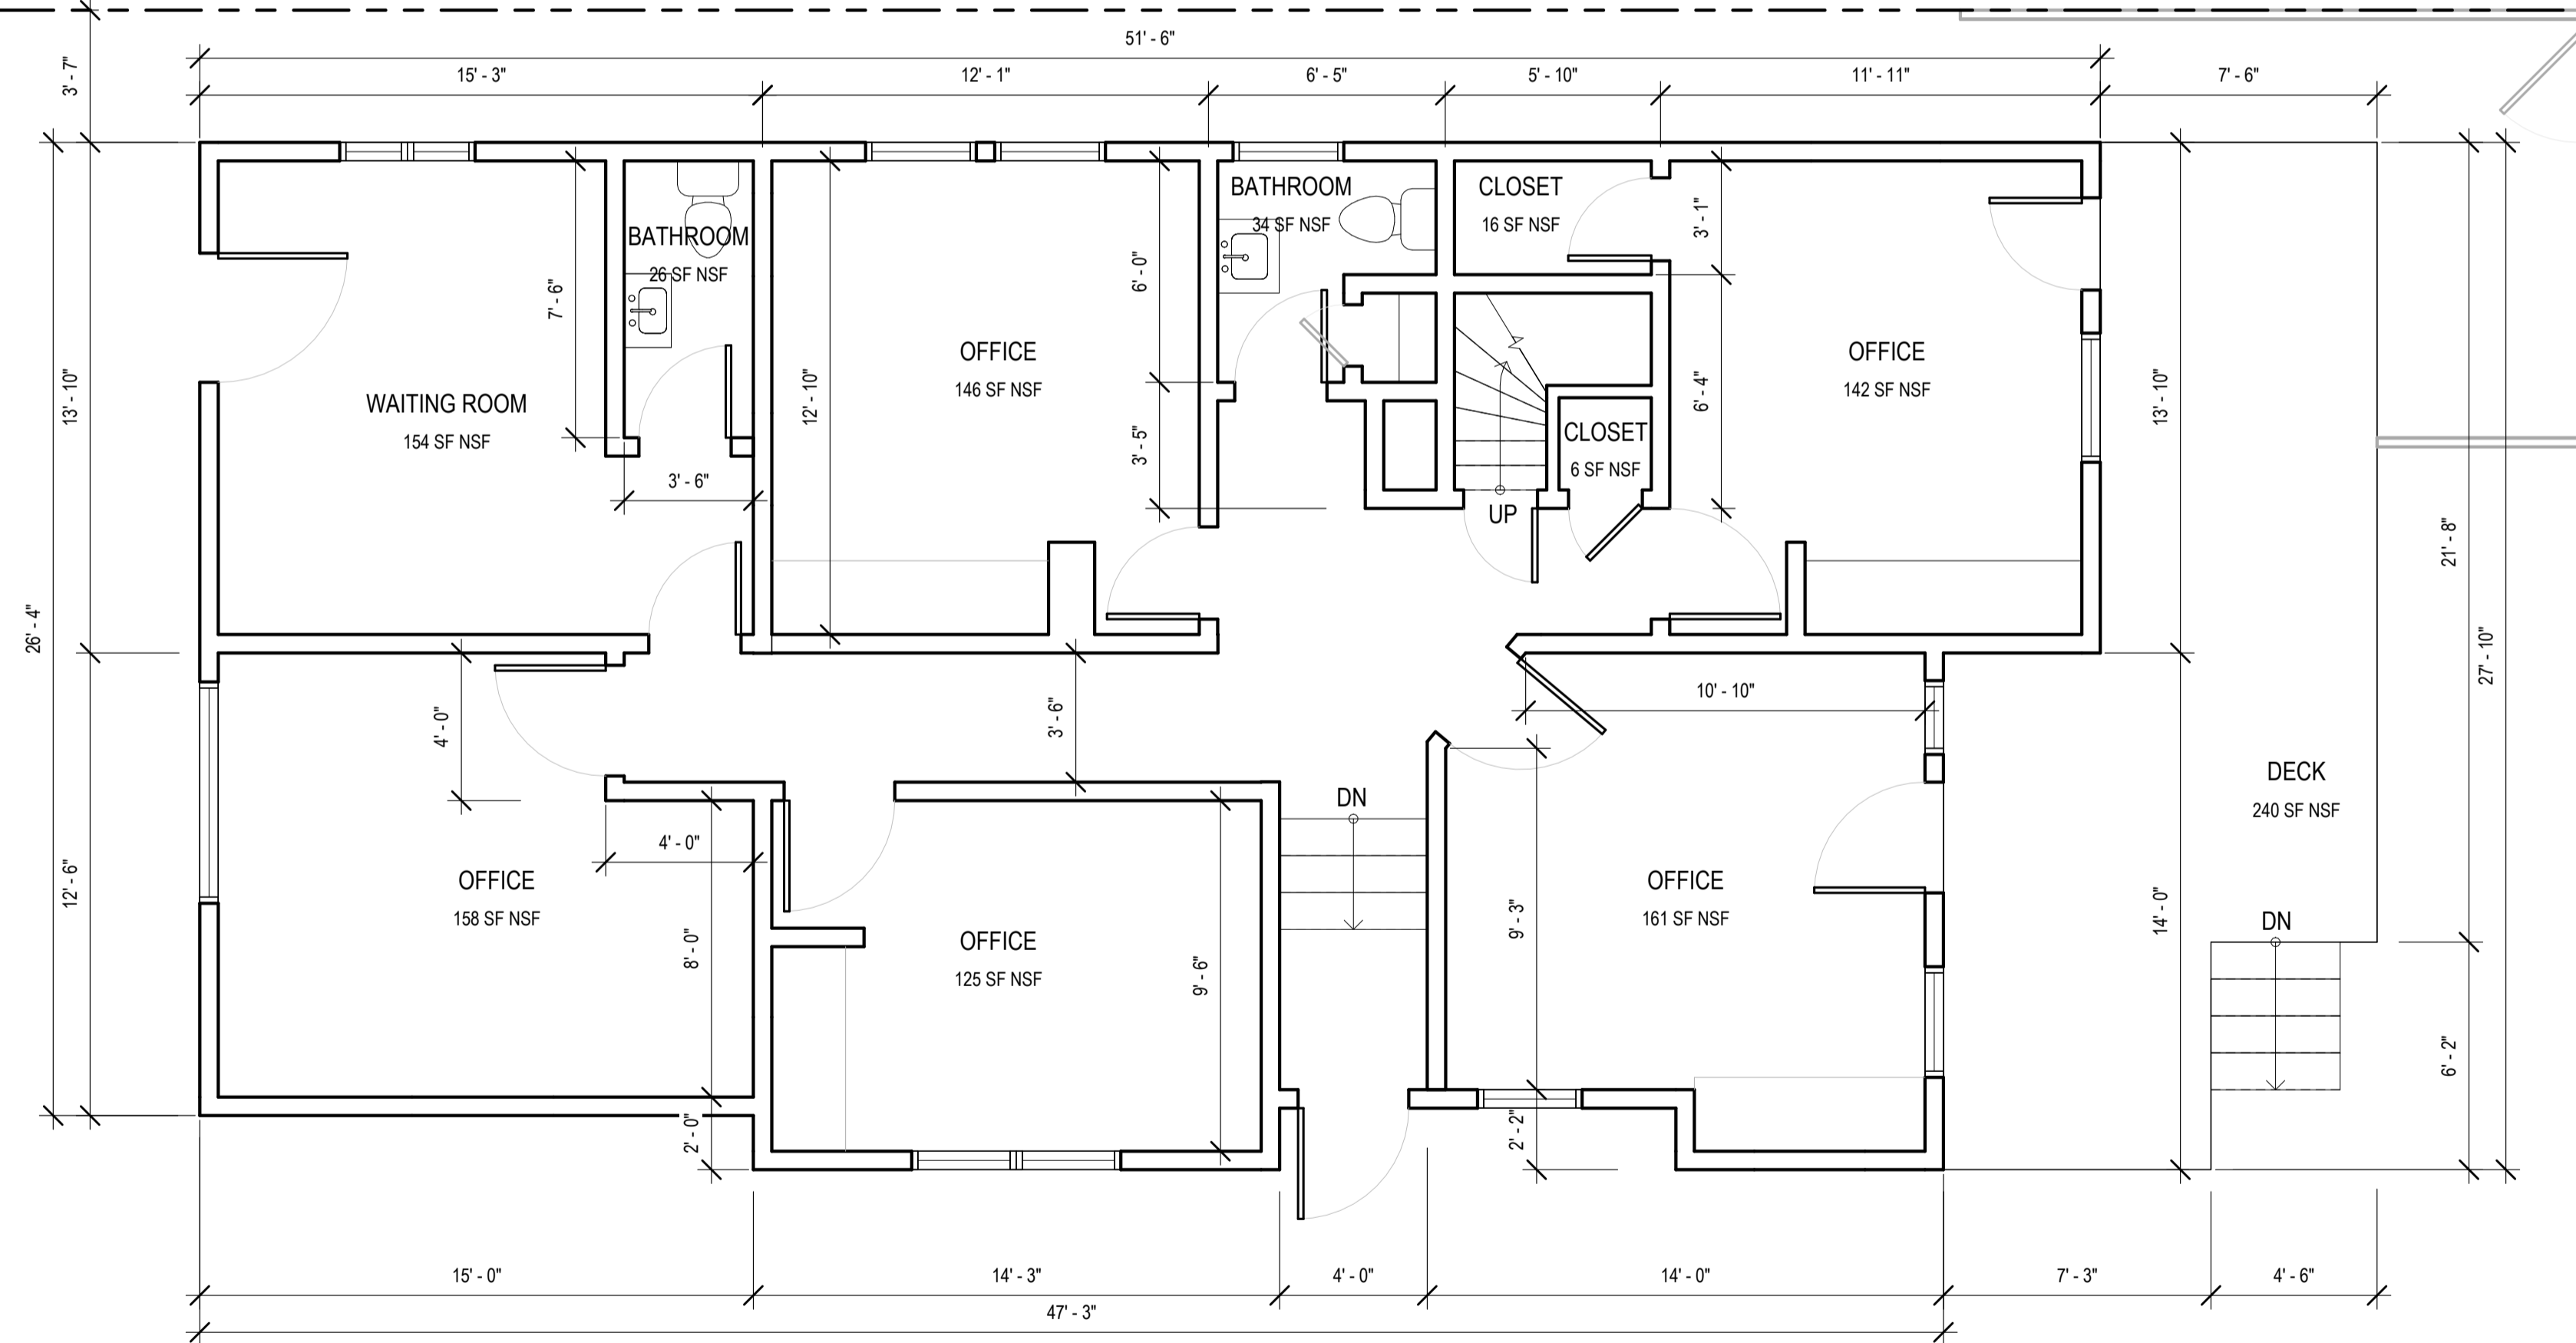

(N) FIRST FLOOR PLAN

1

1/4" = 1'-0"

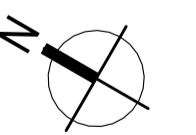

(N) FLOOR PLANS

1/4" = 1'-0" (@ 22" x 34")
04/29/2024

4146 PARK BLVD., OAKLAND



KAVA MASSIH ARCHITECTS

920 Grayson Street | Berkeley, CA 94710

95 Federal Street | San Francisco, CA 94107

KMA PROJECT NO. #####

4/29/2024 12:19:54 PM