



10 5 0 10 20
GRAPHIC SCALE
1" = 10'

NOTE:
WHEN TREE OCCURS IN
SOD AREA INSTALL MULCH
IN 3' RADIUS AROUND
ALL ANCHOR SYSTEMS TO
BE DUCKBILL ANCHOR KITS
1"-3" TREES 40-DBI
3 1/2"-6" TREES 68-DTS

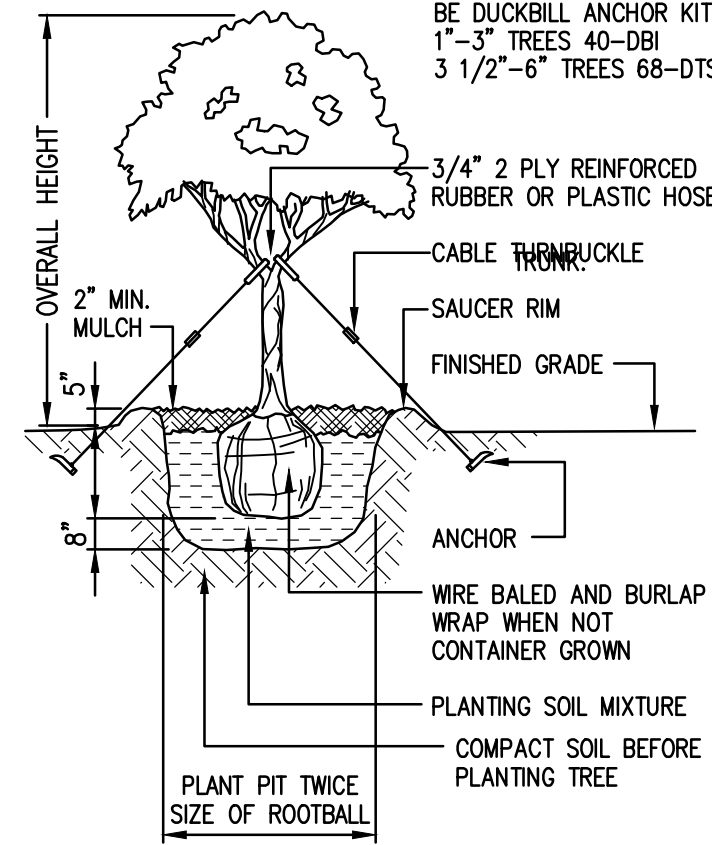

TREE PLANTING DETAIL
NOT TO SCALE

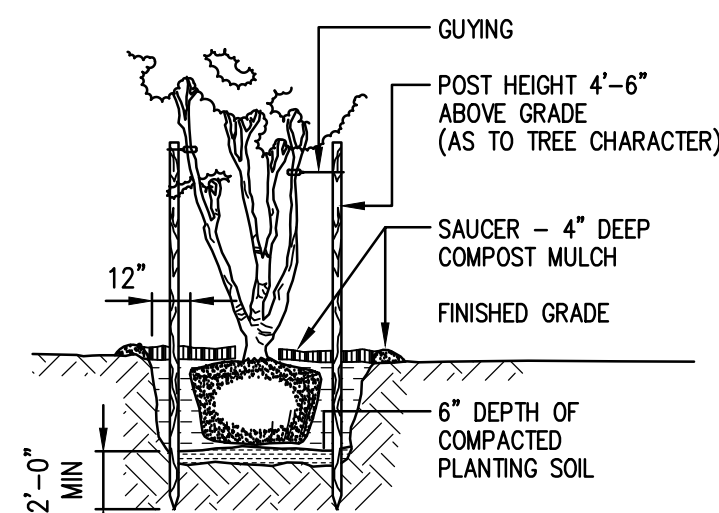

MULTI-TRUNK PLANTING DETAIL
NOT TO SCALE

PLANTING SCHEDULE

QUANTITY	CODE	BOTANICAL NAME	COMMON NAME	SIZE&SPECIFICATION	SPACING	COLOR	NATIVE	EVERGREEN/DECIDUOUS
SHRUBS & GROUNDCOVERS								
29	HIB	HIBISCUS SSP.	RED HIBISCUS	3 GAL., 18" HGT., FULL	3' OC.	RED	N	EVERGREEN
16	LEG	LIRIOPE MUSCARI	EVERGREEN GIANT	1 GAL., 12" HGT., 5-7 PIPS	18" OC.,	PURPLE	N	EVERGREEN
20	POM	PODOCARPUS SSP	YEW PODOCARPUS	7 GAL., 36" HGT., FULL	3' OC.	N/A	N	EVERGREEN
25	RI	RHAPHOLEPIUS INDICA	INDICA HAWTHORN	3 GAL., 16" HGT., FULL	3' OC.	WHITE	N	EVERGREEN
PALMS & TREES								
4	IAE	ILEX SSP.	EAGLESTON HOLLY	8-9" HGT., 2" CAL.	N/A	N/A	YES	EVERGREEN
6	MGB	MAGNOLIA SSP.	BRACKEN BROWN MAGNOLIA	8-10" HGT., 2" CAL.	N/A	WHITE	YES	EVERGREEN
4	QV	QUERCUS VIRGINIANA	LIVE OAK	8-10" HGT., 2" CAL.	N/A	N/A	YES	EVERGREEN
6	SP	SABAL PALMETTO	SABAL PALM	4-14', 4-16" AND 2-18' OA.	SEE PLAN	NONE	Y	EVERGREEN

LANDSCAPE NOTES



HEDGE PLANTS NOT TO BE CLOSER THAN 30" TO HOUSE

ALL PLANTS TO BE FLORIDA #1 OR BETTER.

TO BE SODDED WITH ST. AUGUSTINE

TO BE MULCHED WITH PINE BARK AT A DEPTH OF 3"

LANDSCAPE CONTRACTOR MUST ANALYZE SOIL CONDITION BEFORE PLANTING TO DETERMINE IF ANY SOIL AMENDMENTS ARE NEEDED IN AN EFFORT TO ENSURE HEALTHY GROWTH AND ESTABLISHMENT OF ALL PLANTS.

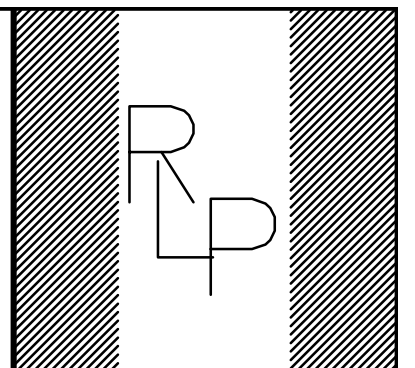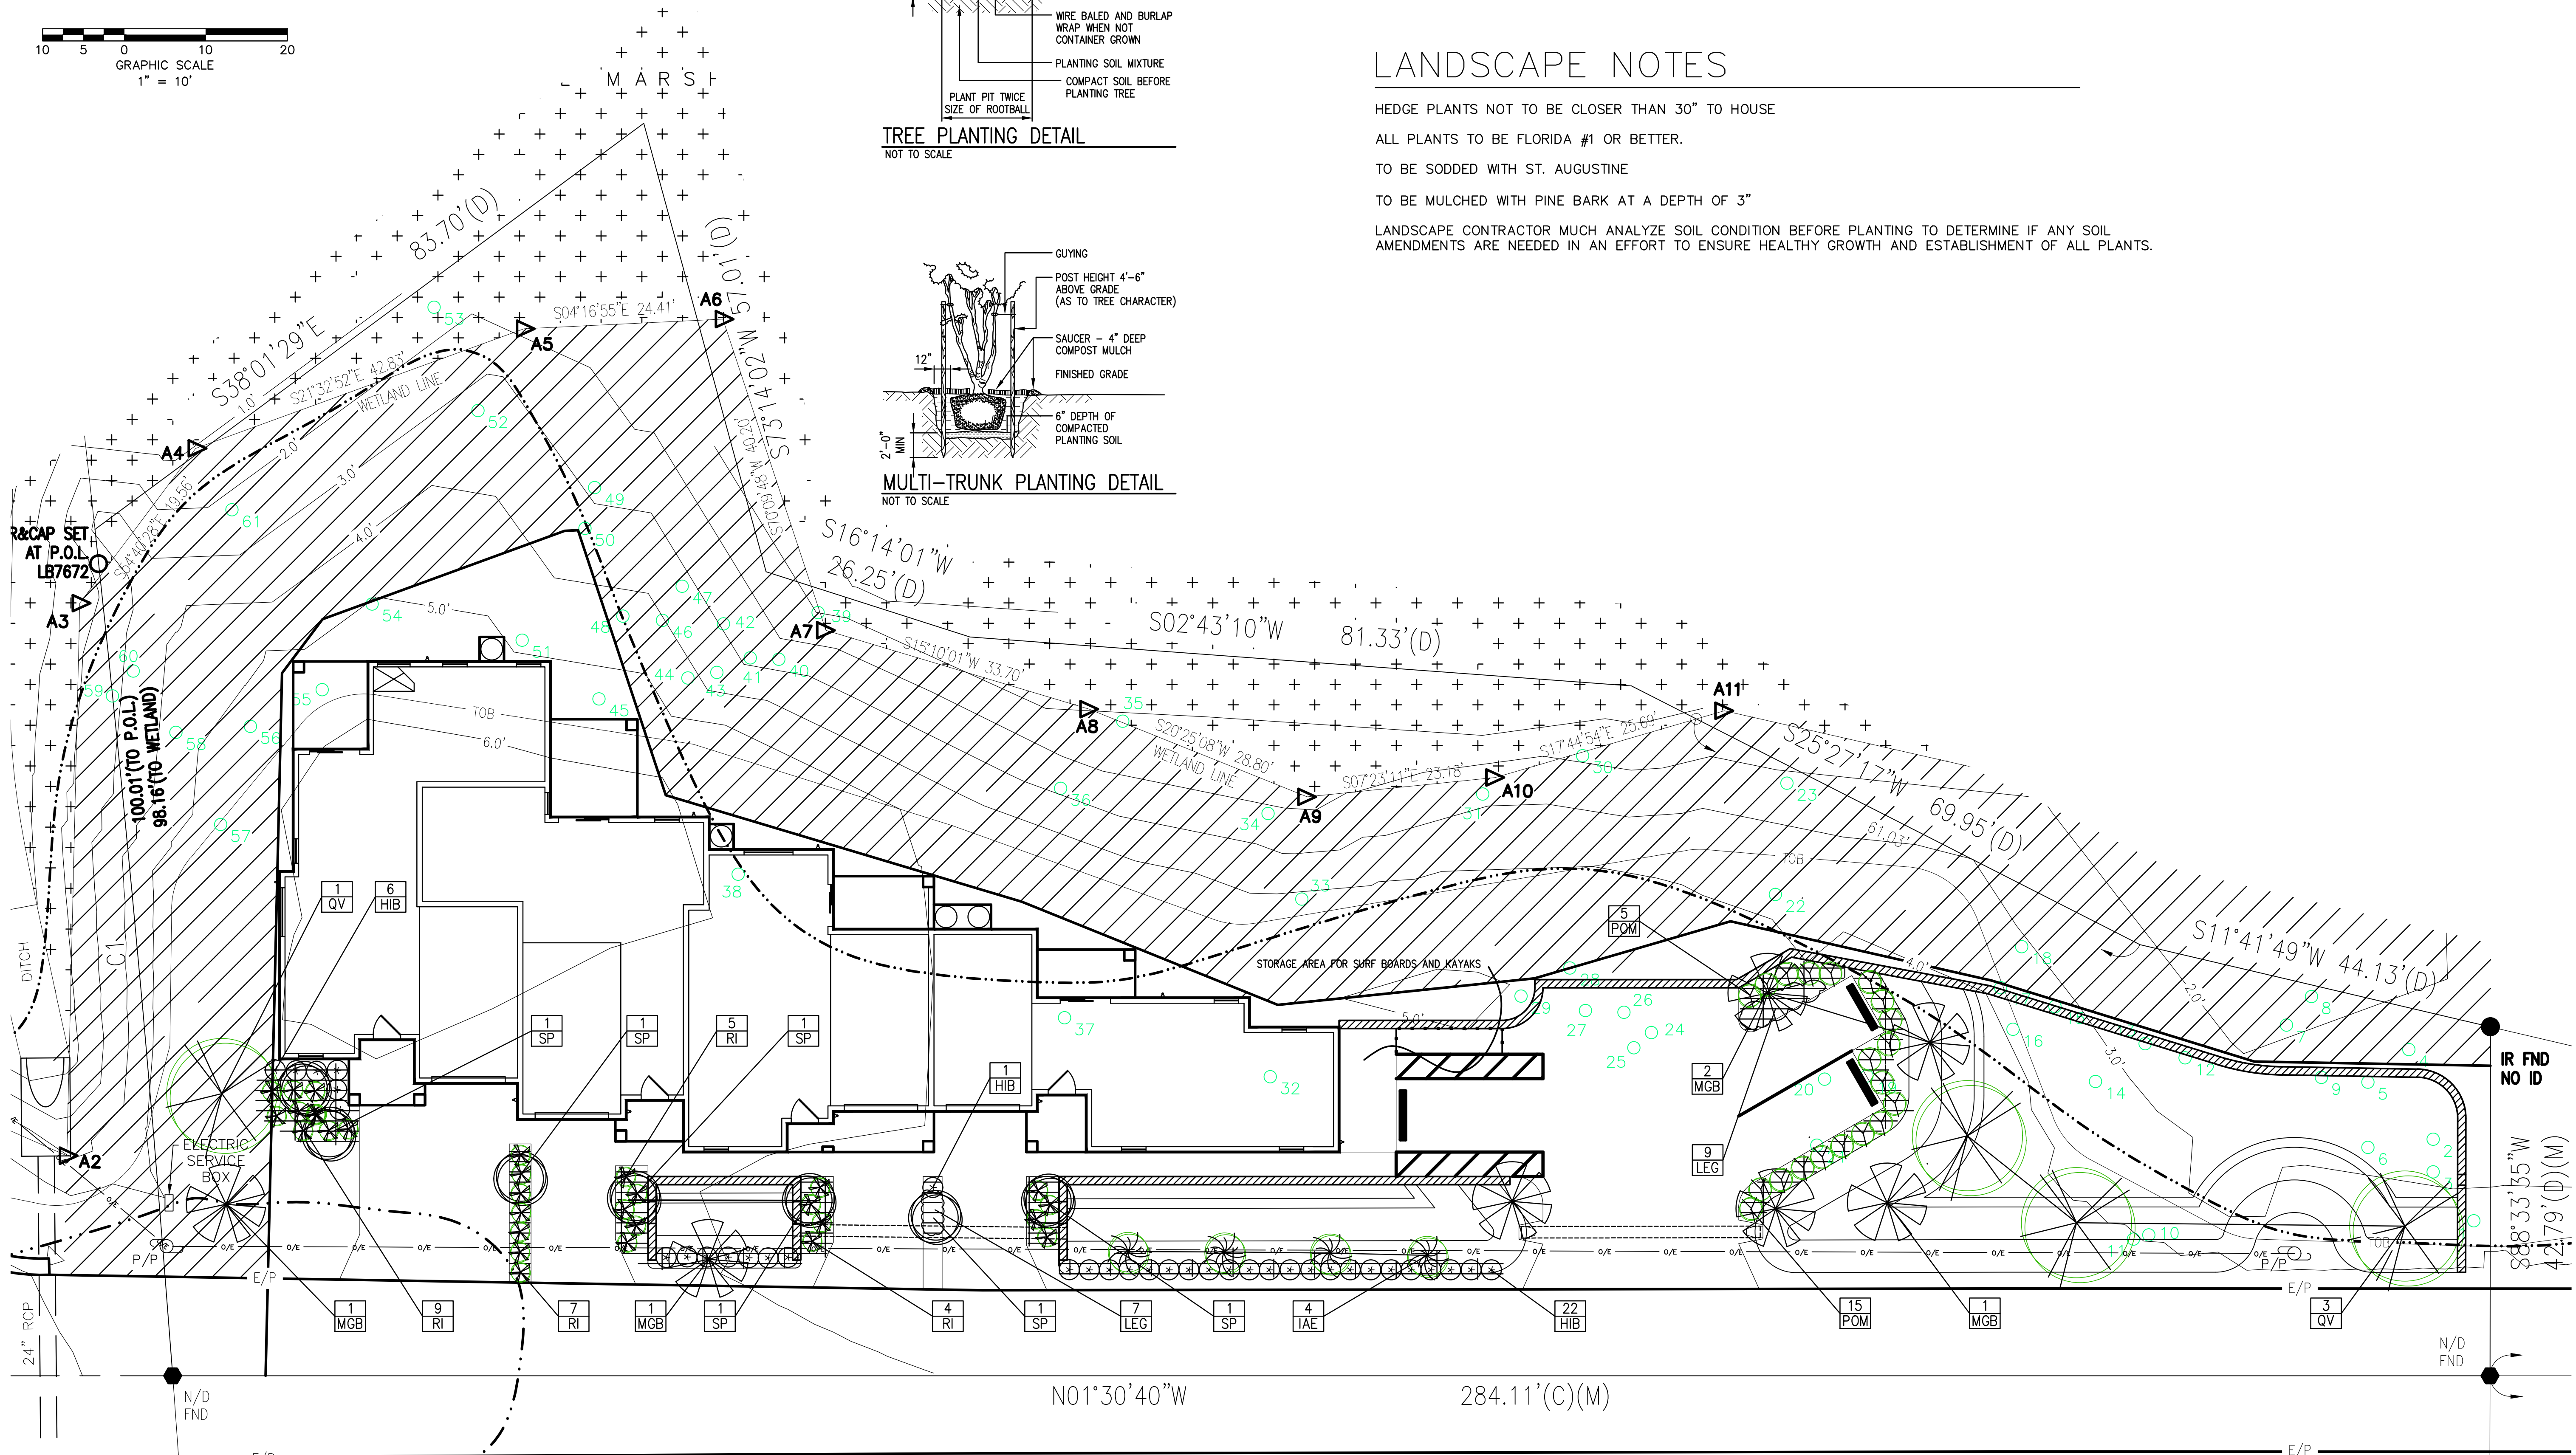

RICHARD L. POORE, LA
PLANNER & LANDSCAPE ARCHITECT
300 GATEWOOD COURT - ORLANDO BEACH, FLORIDA 32774
(407) 777-7919 • CELL (386) 212-9481 • FAX 407-777-7919

REVISIONS

NO.	DATE	DESCRIPTION
1	9/23/2023	SITE CHANGE

PROJECT TITLE:
 BLYTHE MULTIFAMILY
 VILLAGE DRIVE
 FLAGLER BEACH, FLORIDA



SEAL

DRAWN BY:	RL POORE
CHECKED:	RP
DATE:	04/20/2023
SCALE:	1" = 10'
JOB NO:	2023-0420
DRAWING NUMBER:	L - 1