


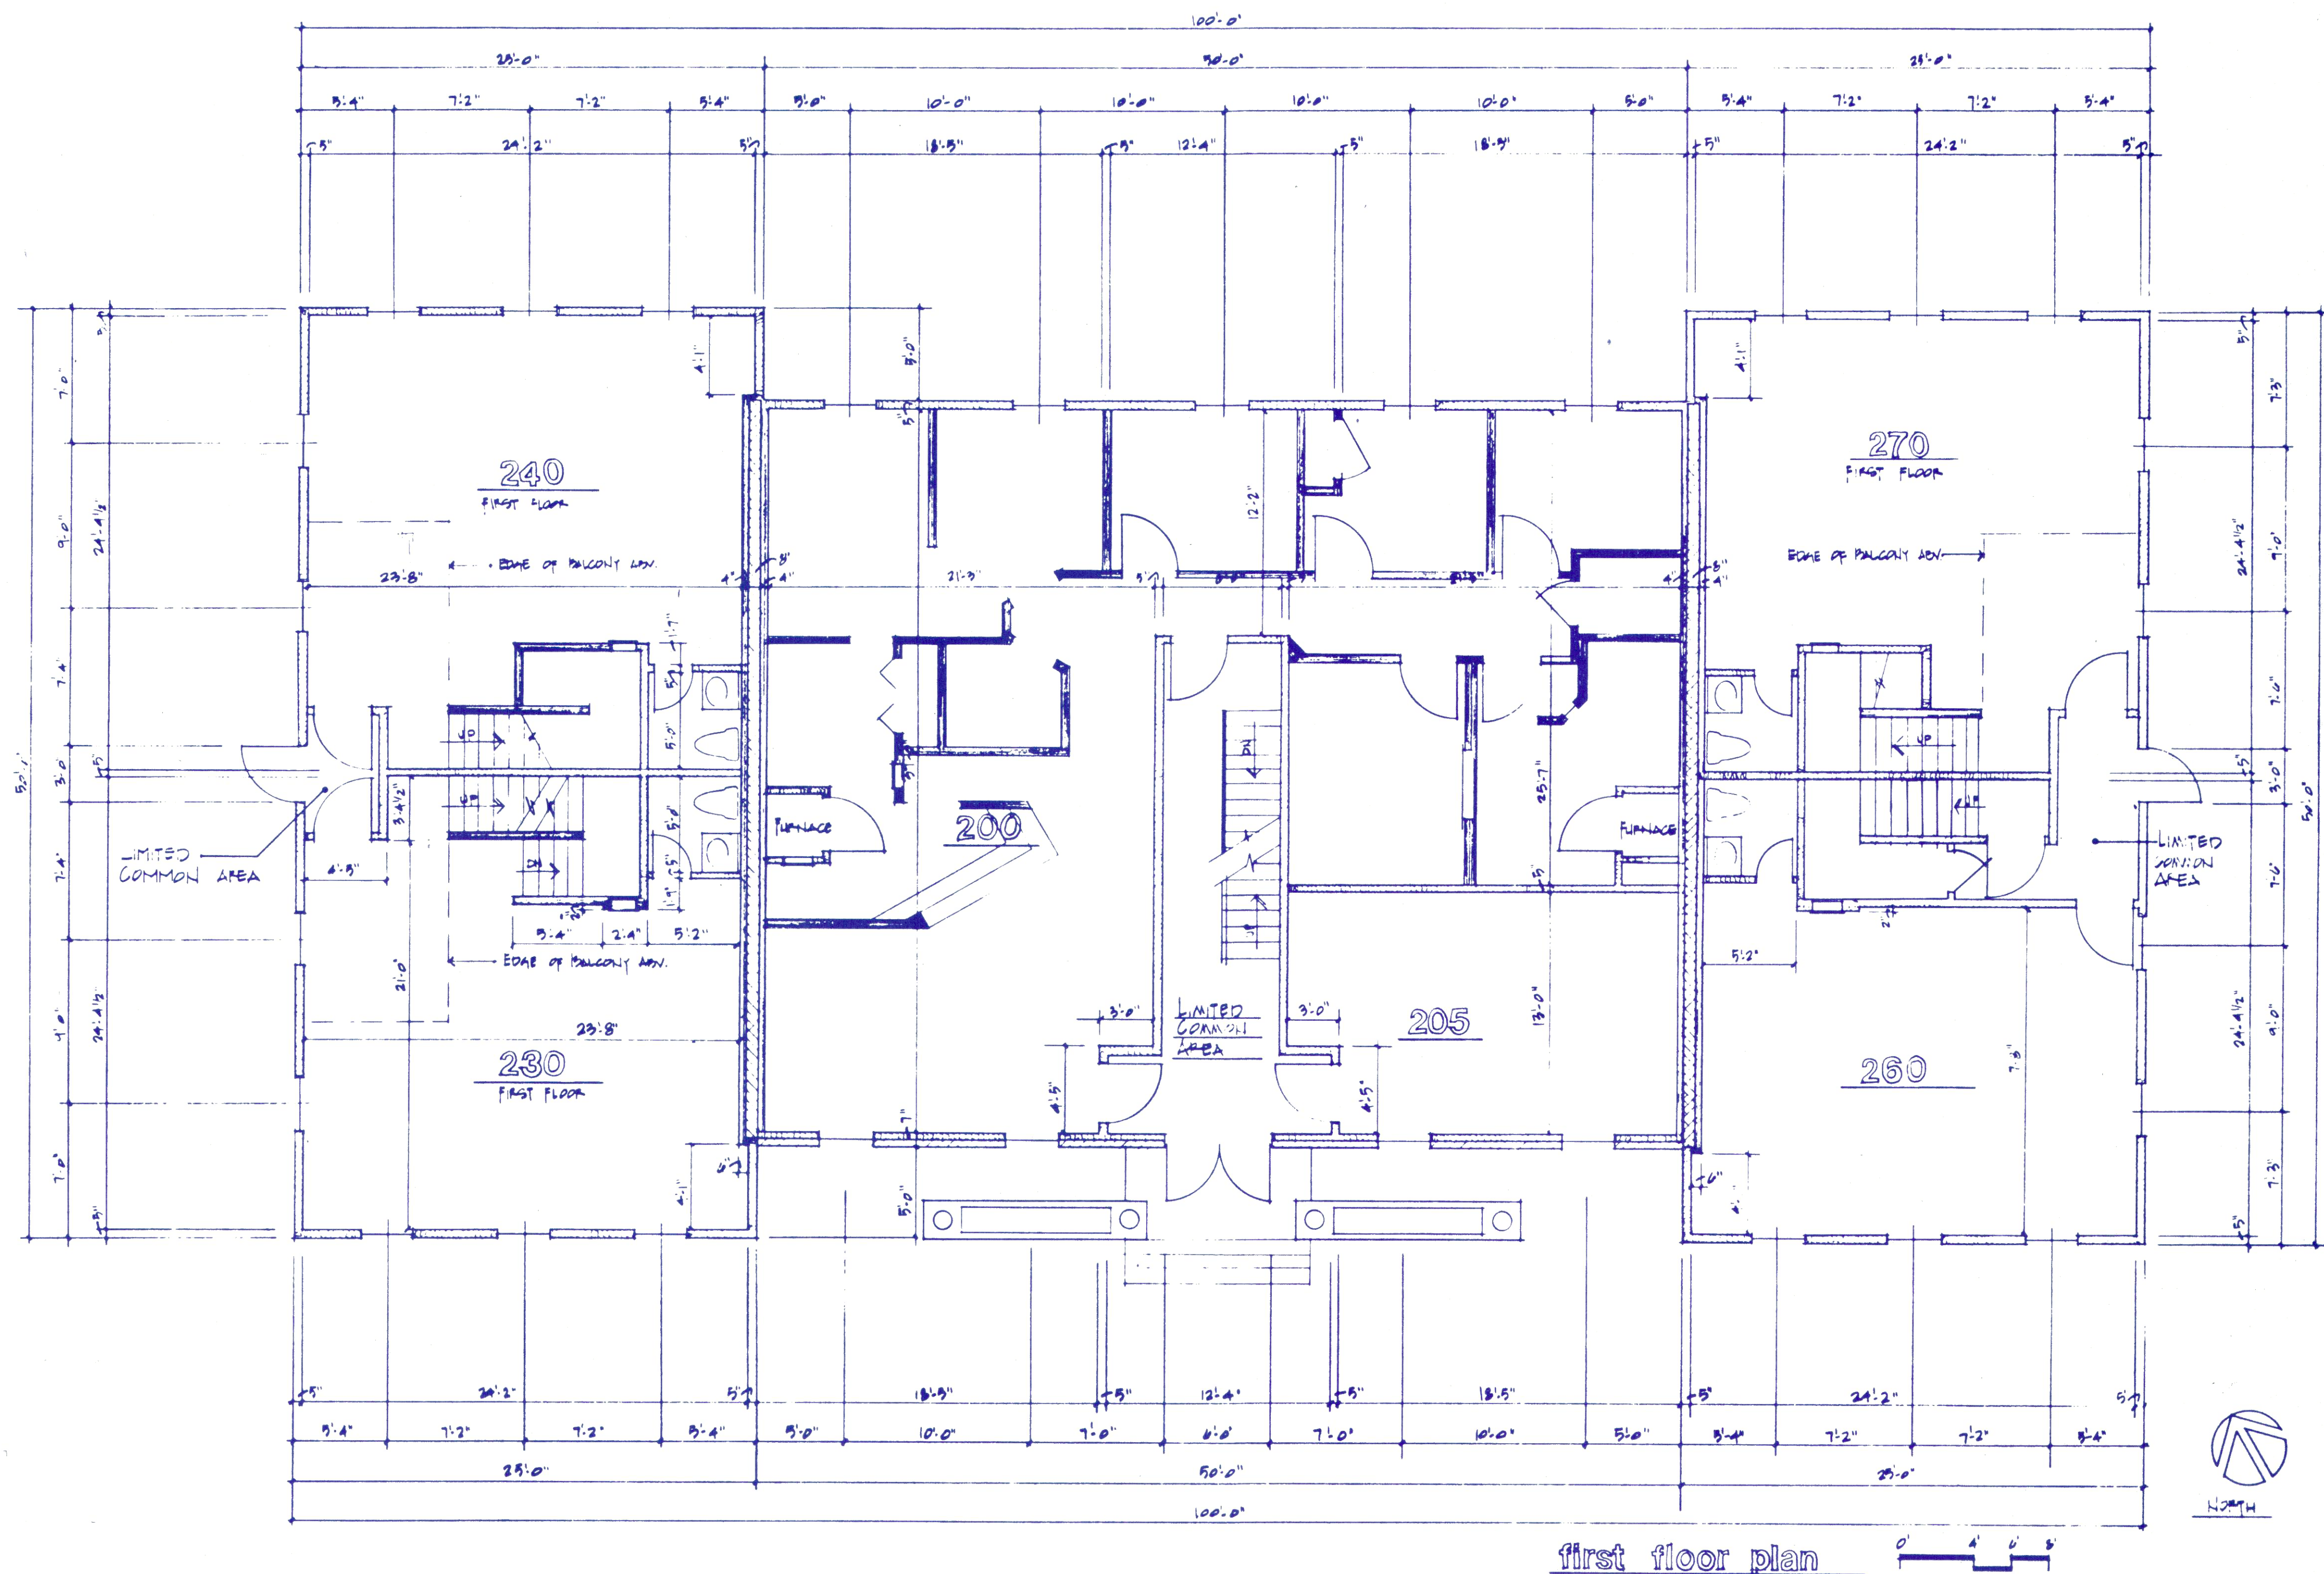

first floor plan

THESE DWG'S REFLECT INTERIOR ALTERATIONS TO SUITES 260 & 280

|                                                                        |            |              |
|------------------------------------------------------------------------|------------|--------------|
| PHASE 1<br>CONDOMINIUMS AT PARK PLACE                                  |            |              |
| BUILDING II<br>FIRST FLOOR PLAN                                        |            |              |
| NO SCALE                                                               | DEC., 1991 | SHEET 4 of 8 |
| STEPHEN CICIREPPO ARCHITECT<br>539 E. WASHINGTON ST. CHAGRIN FALLS, OH |            |              |