


GF NO. 1080008 FIRST AMERICAN TITLE  
ADDRESS: 1710 FM 1960 ROAD  
HOUSTON, TEXAS 77090  
BORROWER: J. EUGENE FLYNT

1.0006 ACRE  
SITUATED IN THE  
DANIEL HARMON SURVEY, ABSTRACT NO. 315  
HARRIS COUNTY, TEXAS  
(SEE ATTACHED METES AND BOUNDS)

SCALE: 1" = 25'

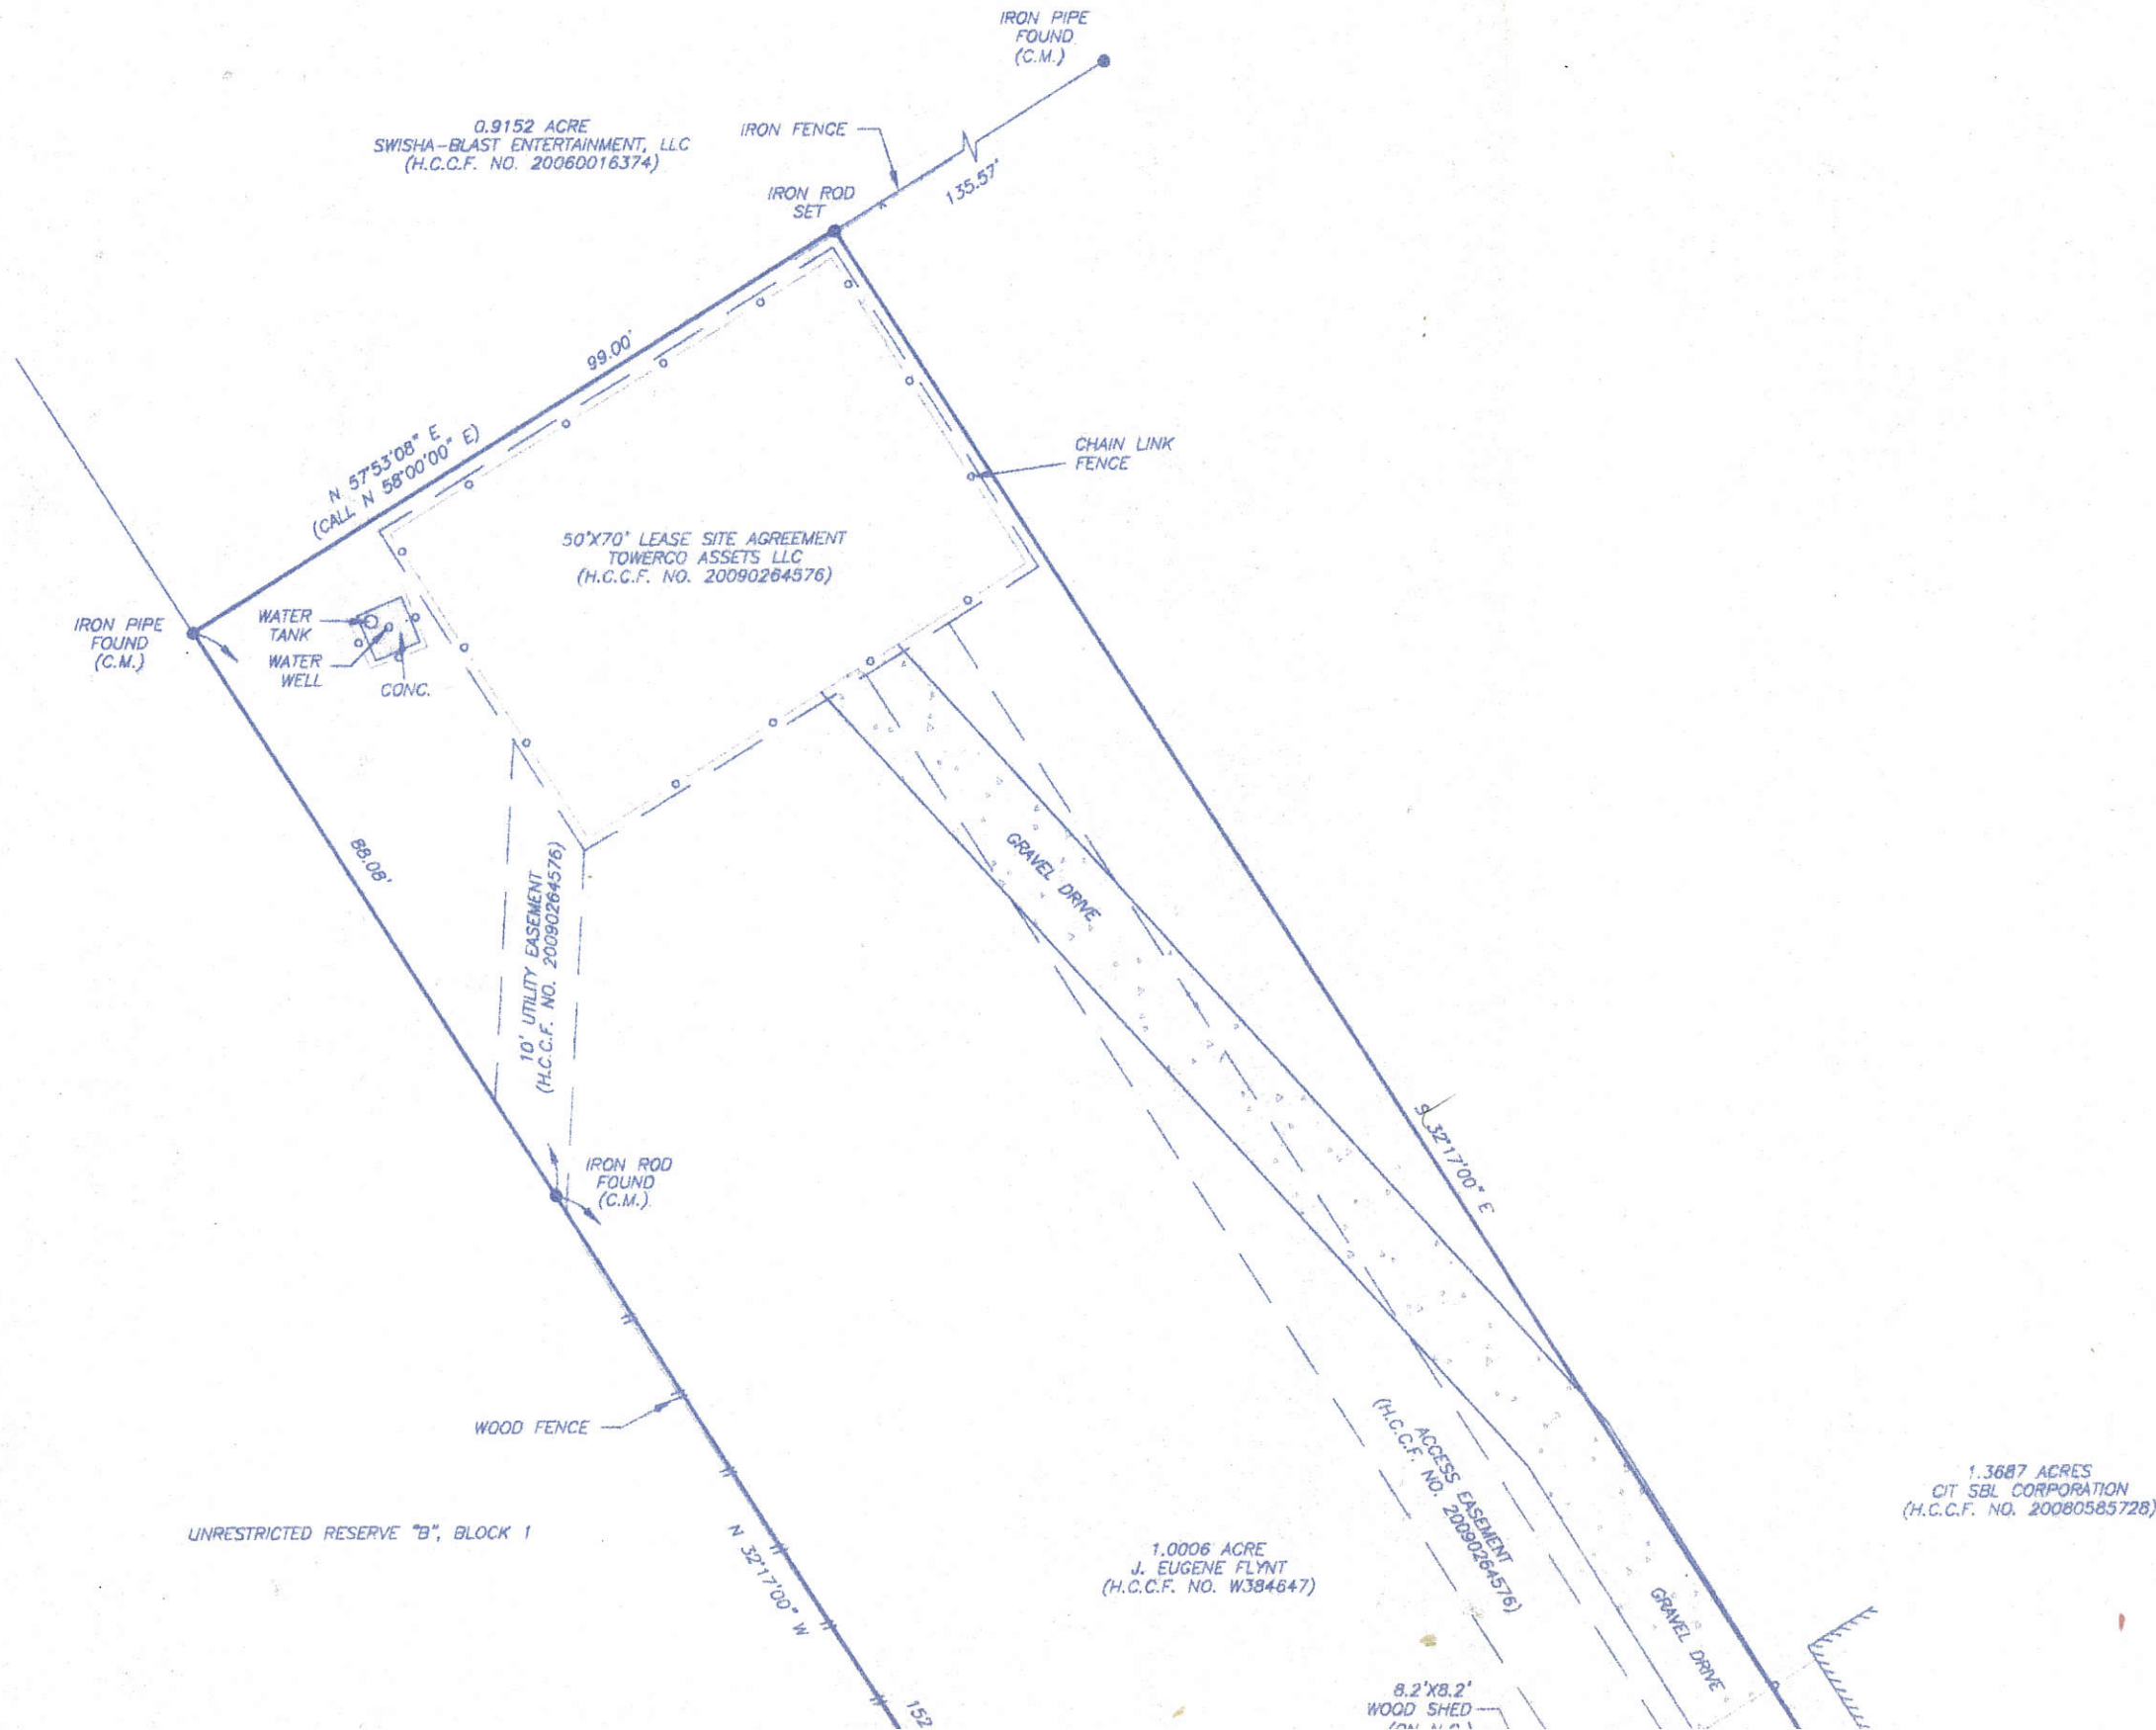

UNRESTRICTED RESERVE "B", BLOCK 1

1.0006 ACRE  
J. EUGENE FLYNT  
(H.C.C.F. NO. W384647)

1.3687 ACRES  
CIT SBL CORPORATION  
(H.C.C.F. NO. 20080585728)

8.2'x8.2'  
WOOD SHED