

THE PROPERTY OF
GARNER FARM, L.L.C.
 LIBER 30923 FOLIO 406
 GROSS AREA = 202.0441 ACRES

PARCEL - "A"
 116.3866 ACRES

PARCEL - "C"
 57.3386 ACRES

PARCEL - "B"
 28.3189 ACRES

BOUNDARY SURVEY
 PARCEL - "A", "B" & "C"

THE PROPERTY OF
GARNER FARM, L.L.C.
 LIBER 30923 FOLIO 406


4 TH ELECTION DISTRICT	PRINCE GEORGE'S CO., MD.
DATE: 05-14-2015	SCALE: 1"=200'
SHEET 1 OF 1	
REVISIONS	
POL'S Added 17th November 2015	
W. L. MEEKINS, INC.	
3101 RITCHIE ROAD FORESTVILLE, MD 20747 TEL: 301-736-7115 email: wmeekins@verizon.net web: www.wmeekins.net	
REGISTRATIONS MD # 2134 & # 10833 VA # 576 DCLS # 900860	

SURVEYOR'S CERTIFICATE

I hereby certify that I have carefully surveyed the property as shown by this plat and property corners are in place as shown.

DATE: 14th May 2015 *W. L. Meekins*

NO TITLE REPORT FURNISHED
 PLAT SUBJECT TO RESTRICTIONS & EASEMENTS
 OF RECORD OR OTHERWISE.

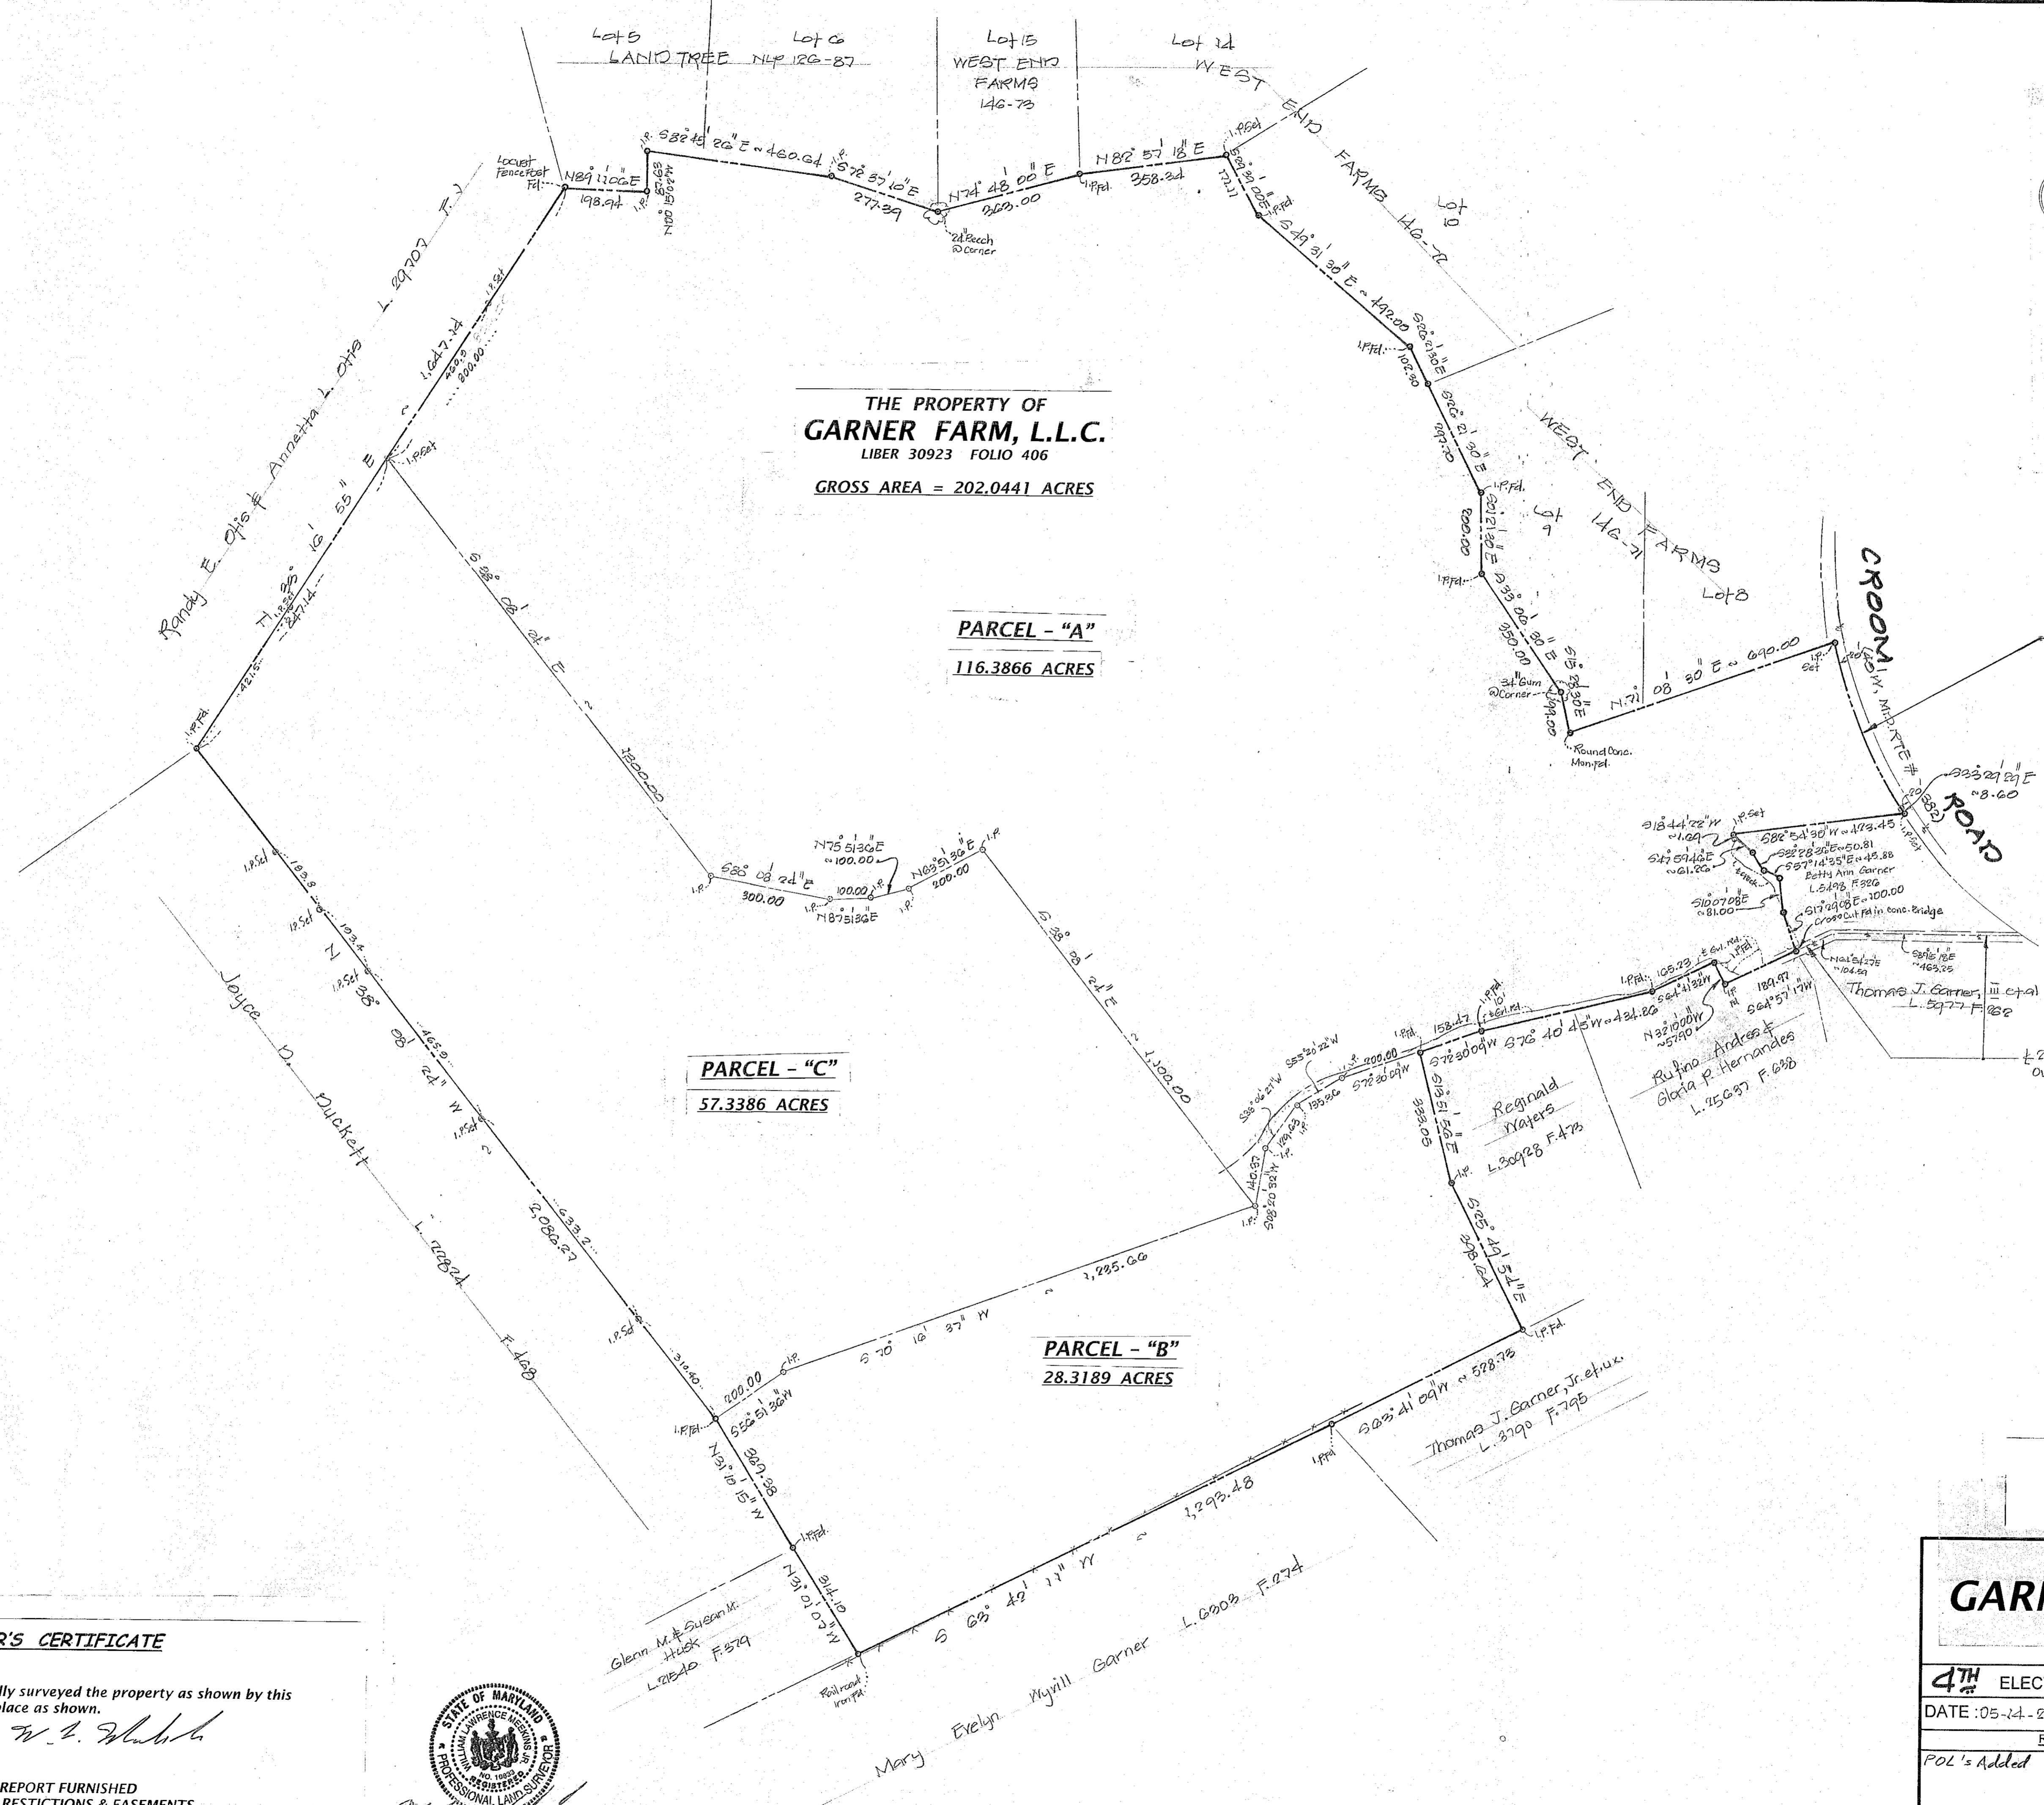

4th Garner Farm, LLC