

24 HOUR CONTACT:
 GENE REYNOLDS
 135 N GLENN ST.
 FAYETTEVILLE GA 30214
 PHONE 770-719-5233

TOTAL AREA: 79.656 AC.

CURV-TABLE			
CURVE	LENGTH	RADIUS	Chd. Brg.
C1	638.56'	2905.00'	S57°34'25"W
C2	100.01'	2905.00'	S50°17'25"W
C3	579.79'	2905.00'	S43°35'10"W

LINE TABLE		
LINE	LENGTH	BEARING
L3	102.00'	N01°00'00"W

N/V
 NEWHOPE
 BAPTIST CHURCH
 DB 1348 PG 403

N/V
 FOSTER
 DB 235 PG 357

TRACT II
 43.258 AC.

TRACT I
 31.742 AC

TRACT III
 4.656




THIS PROPERTY DOES NOT LIE WITHIN
 A 100 YEAR FLOOD PLAIN ACCORDING
 TO REFERENCE PLAT.

DECLARATION IS MADE TO ORIGINAL PURCHASER
 OF THE SURVEY. ANY USE BY THIRD PARTIES IS
 AT THEIR OWN RISK
 SURVEY IS VALID ONLY IF PRINT HAS ORIGINAL
 SEAL AND ORIGINAL SIGNATURE OF SURVEYOR



Doc ID: 0686330001 Type: PLT
 Filed: 10/13/2005 at 08:19:00 AM
 Fee: \$10.00
 Elected: 60 Clerk Superior Court
 Sheila Studdard Clerk of Court
 BK 41 PG 186

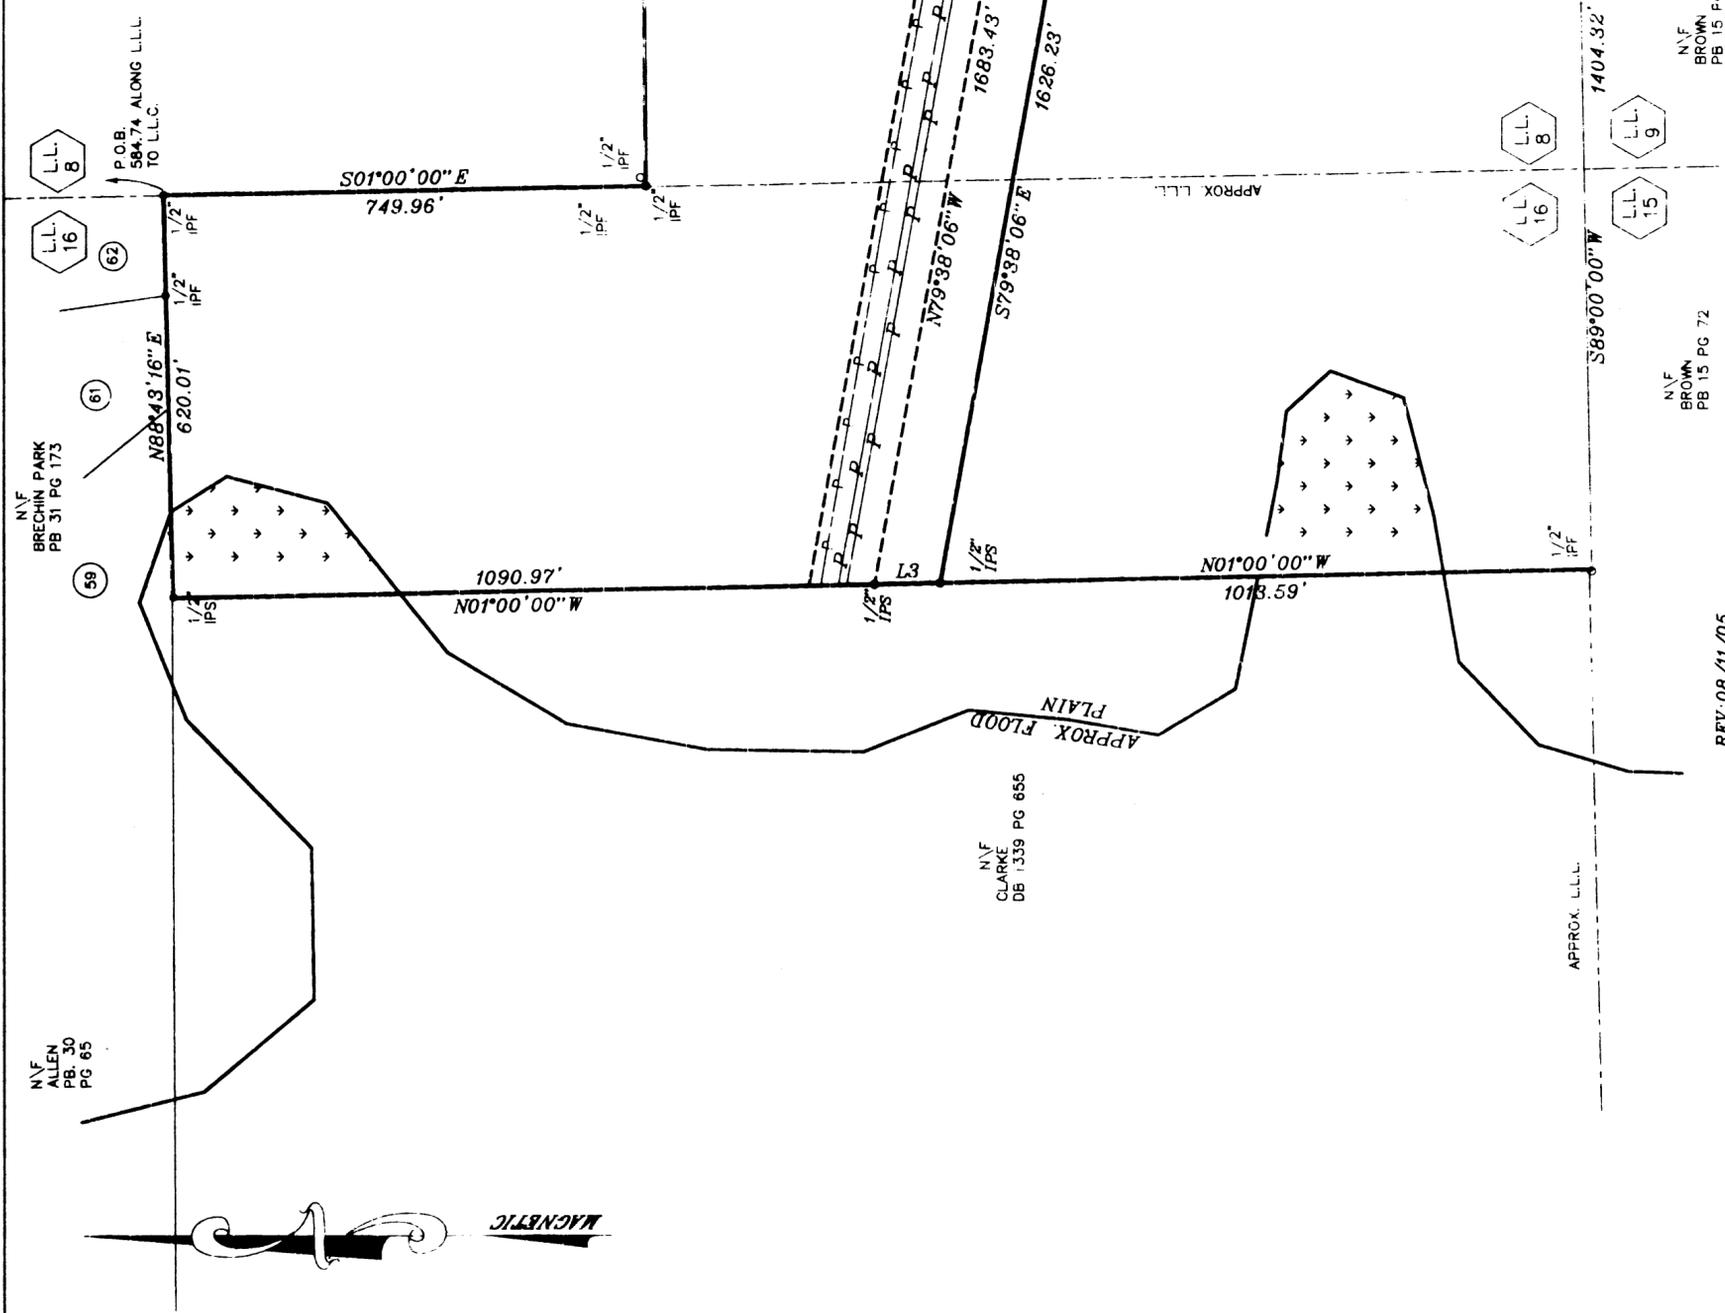

PREPARED FOR
GENE REYNOLDS

CA HWY 65

DISTRICT: 6th
 LAND LOI 8 AND 16
 COUNTY: Fayette, GA

DATE: 07/26/05
 F.W.P.D.: 07/20 THRU 07/26
 JOB NO.: 05-0865BD

SCALE: 1"=200'

DELTA SURVEYORS, INC.
 P.O. BOX 571
 FAYETTEVILLE, GA 30214
 770/460/8942

REV. 08/11/05

JOHN S. 16

AMERICAN SURVEYORS ASSOCIATION