


**2 WINDOW PLAN - BUILDING C**  
1/8" = 1'-0"

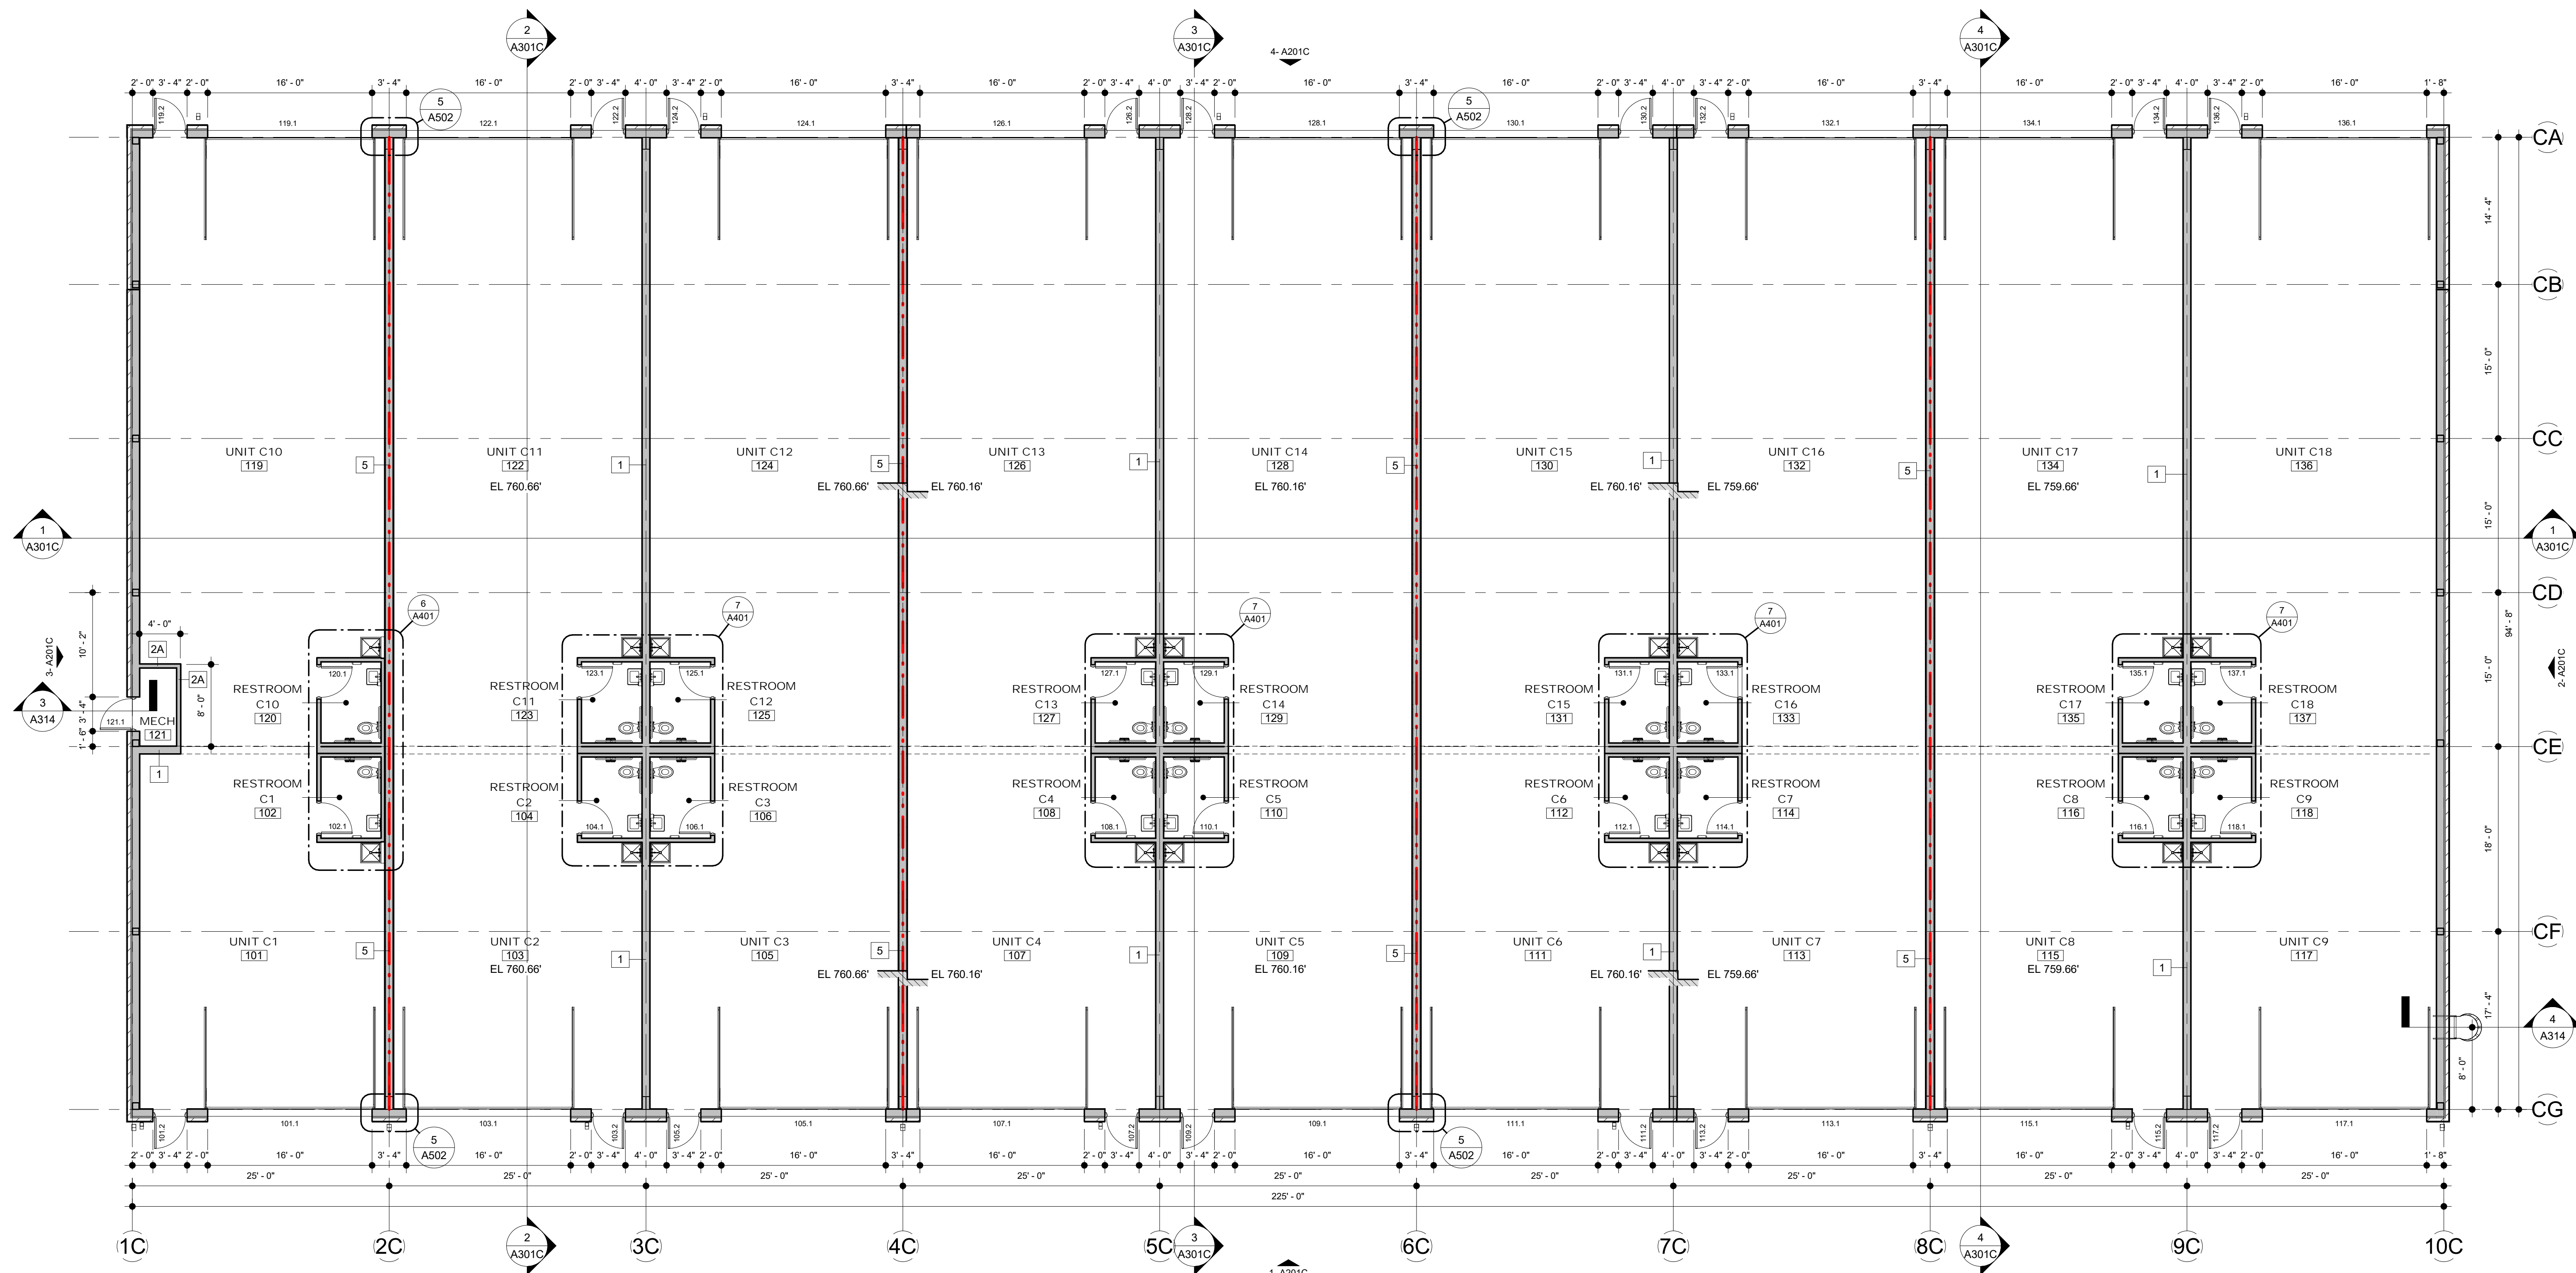

**1 FIRST FLOOR PLAN - BUILDING C**  
1/8" = 1'-0"

**ET&T LAND HOLDINGS, LLC**  
**MAMMOTH LUXURY GARAGE CONDOS**

NEC W 166TH ST S. & S. BROADWAY AVE.  
GLENPOOL, OKLAHOMA

**King+Davis Architects**  
201 South Main Street  
Suite 207  
Owasso, Oklahoma 74055  
918.376.3113  
www.k-darchitects.com

ISSUE DATE: 2020.06.02  
REVISIONS:

FIRST FLOOR PLAN - BUILDING C

**A101C**