


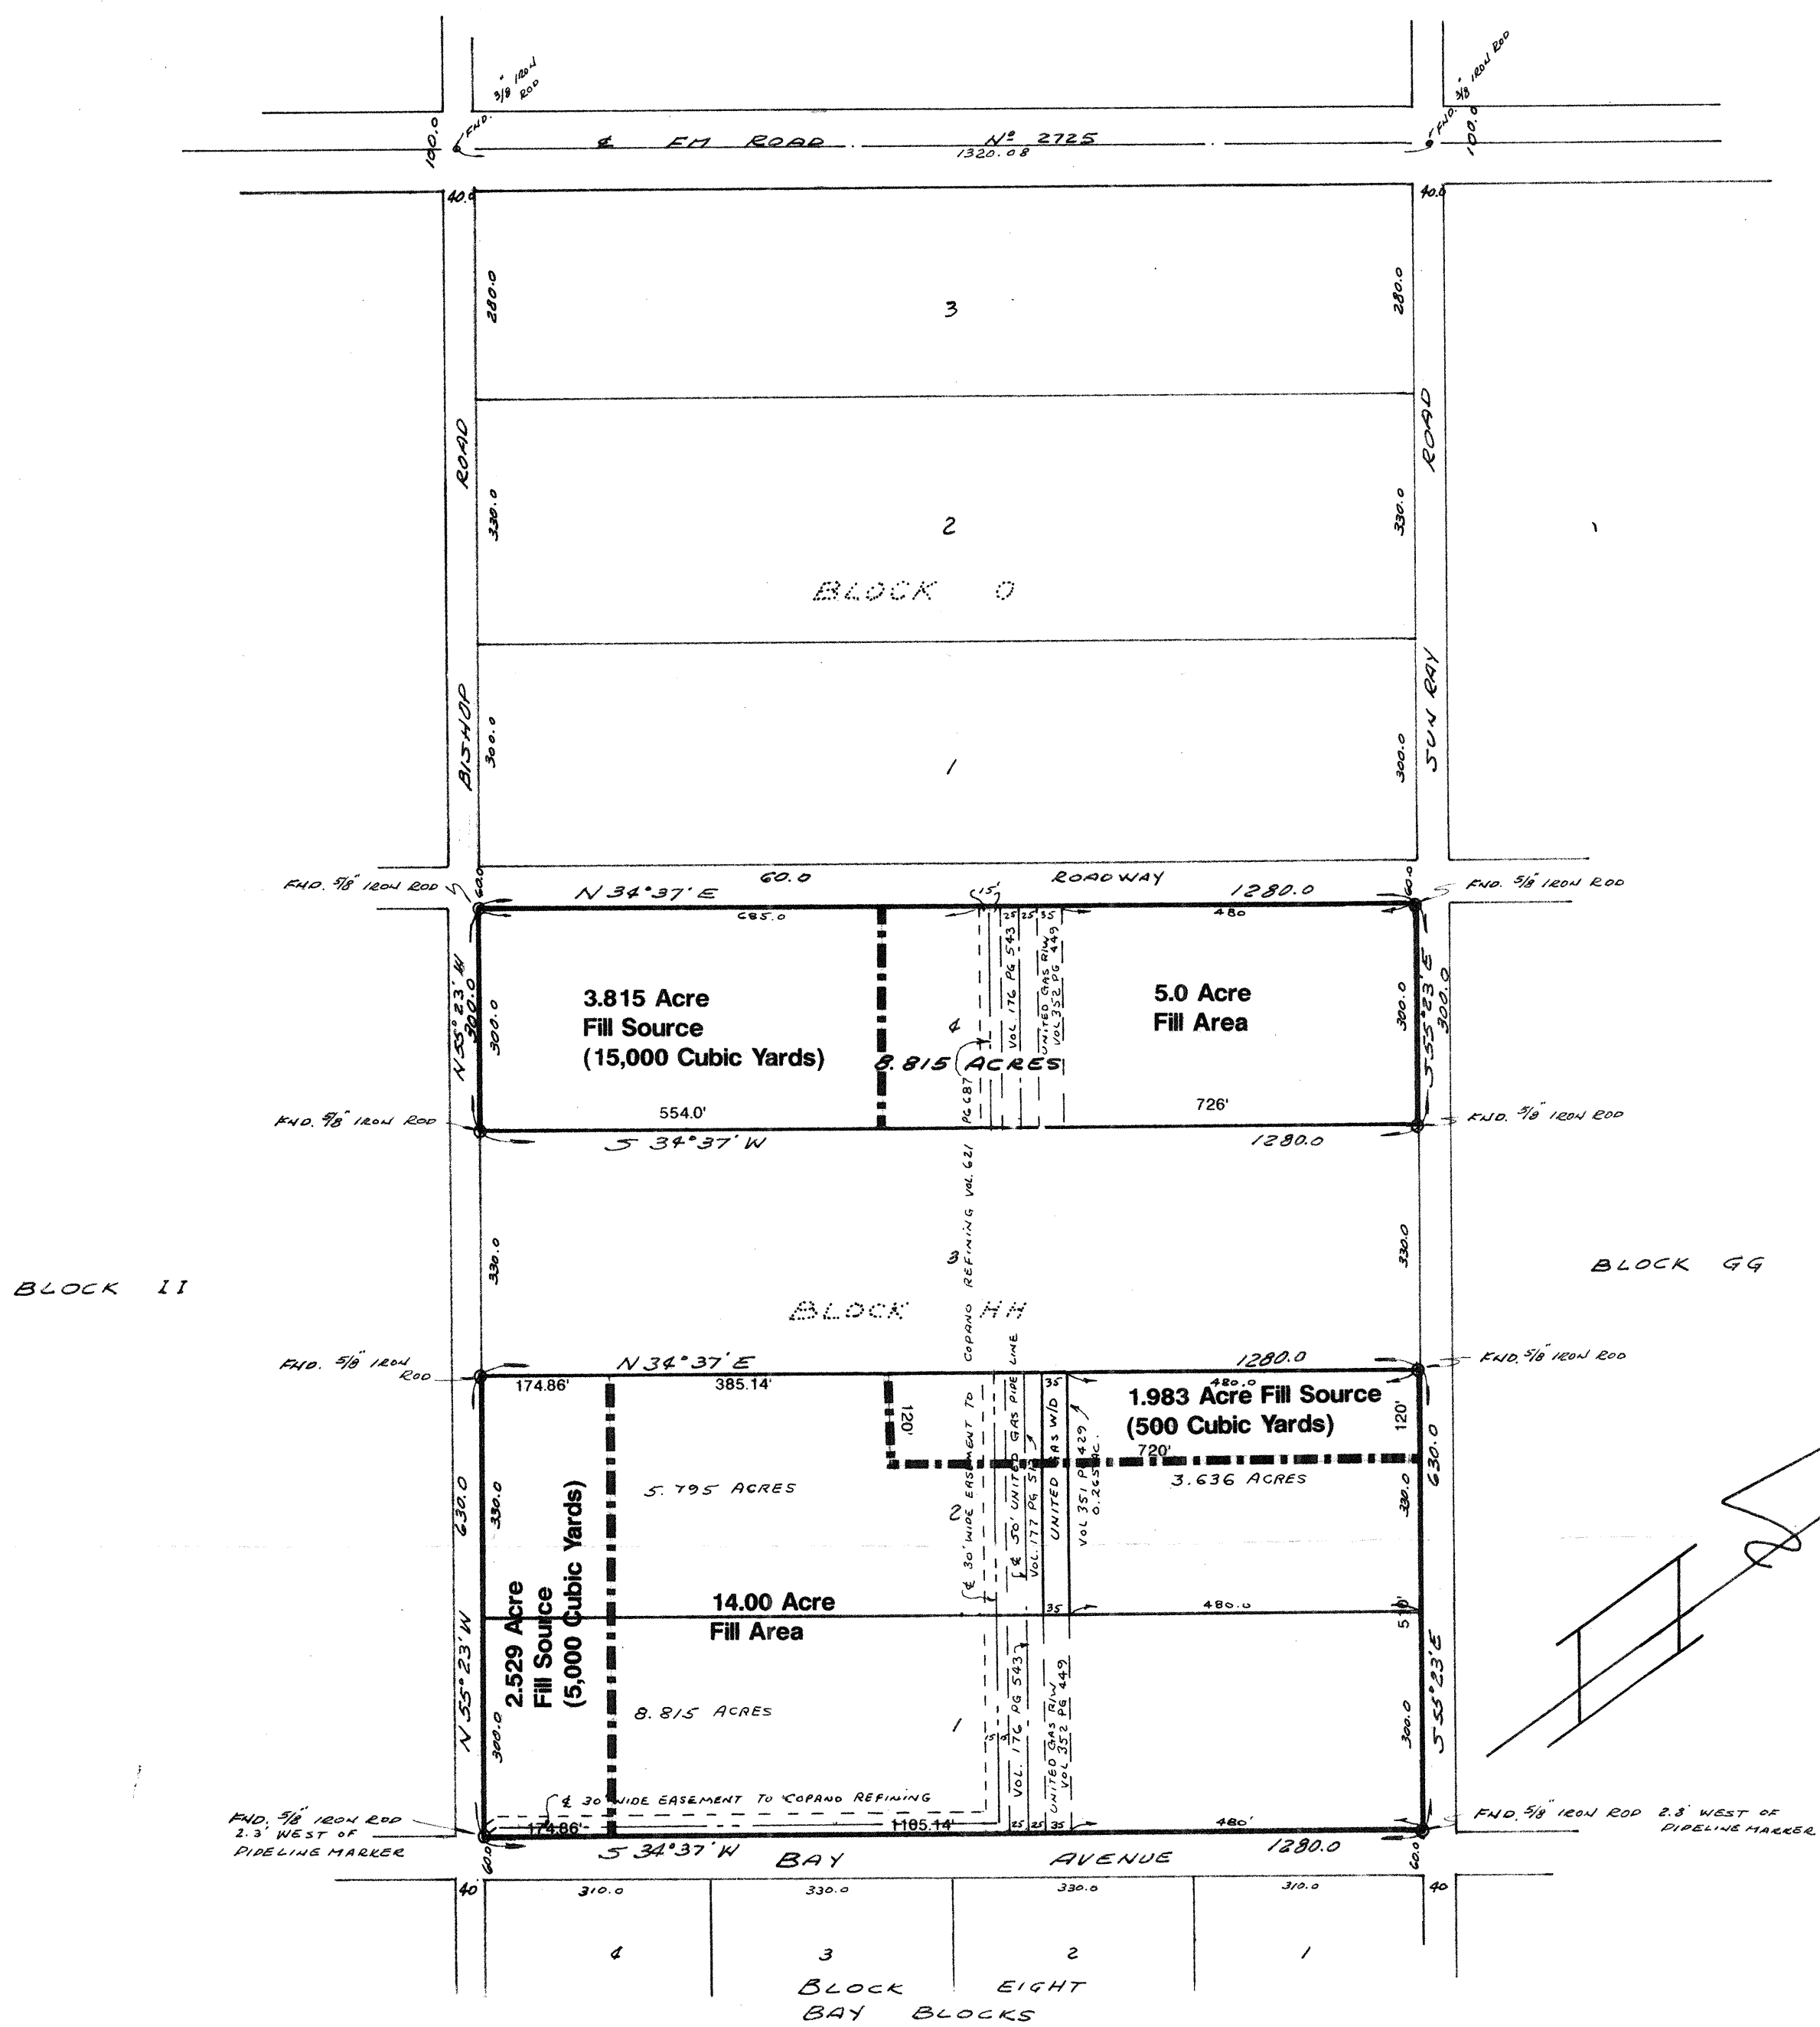

PLAT TO SHOW SURVEY OF TRACTS 1, 2 & 4, LAND BLOCK HH,
BURTON & DANFORTH SUBDIVISION, SAN PATRICIO COUNTY, TEXAS,
AS SHOWN BY MAP OF RECORD IN VOLUME 1, PAGES 62 & 63, MAP RECORDS OF
ARANSAS COUNTY, TEXAS
SCALE 1" = 200'

TOTAL ACREAGE TRACTS 1 & 2 18.246 ACRES
TOTAL ACREAGE TRACT 4 8.815 ACRES
TOTAL ALL TRACTS 27.061 ACRES

SEPT 18, 1985
REVISED OCT. 18, 1985 TO SHOW PIPELINE EASEMENTS
REVISED DEC. 27, 1985 TO REVISE EASEMENTS

NOTE: PLAT REVISED ON AUGUST 28, 1987 TO SHOW RE-SURVEY
ON THE GROUND TO ASCERTAIN THAT THERE HAS BEEN
NO CHANGES.

PLAT REVISED 7/27/88 TO SHOW AREAS
TO BE FILLED FOR DEVELOPMENT

WE, T. E. GRIFFITH AND J. L. BRUNDRETT, JR.,
REGISTERED LAND SURVEYORS, HEREBY CERTIFY
THAT THIS PLAT CORRECTLY SHOWS A SURVEY
ON THE GROUND OF THE FOREGOING PROPERTY
AND THAT THERE ARE NO ENCROACHMENTS.

