



LEGEND

- CLIENT CARE P
- CLIENT INTAKE PROGRAM
- EMPLOYEE USE PROGRAM
- CIRCULATION
- KITCHEN

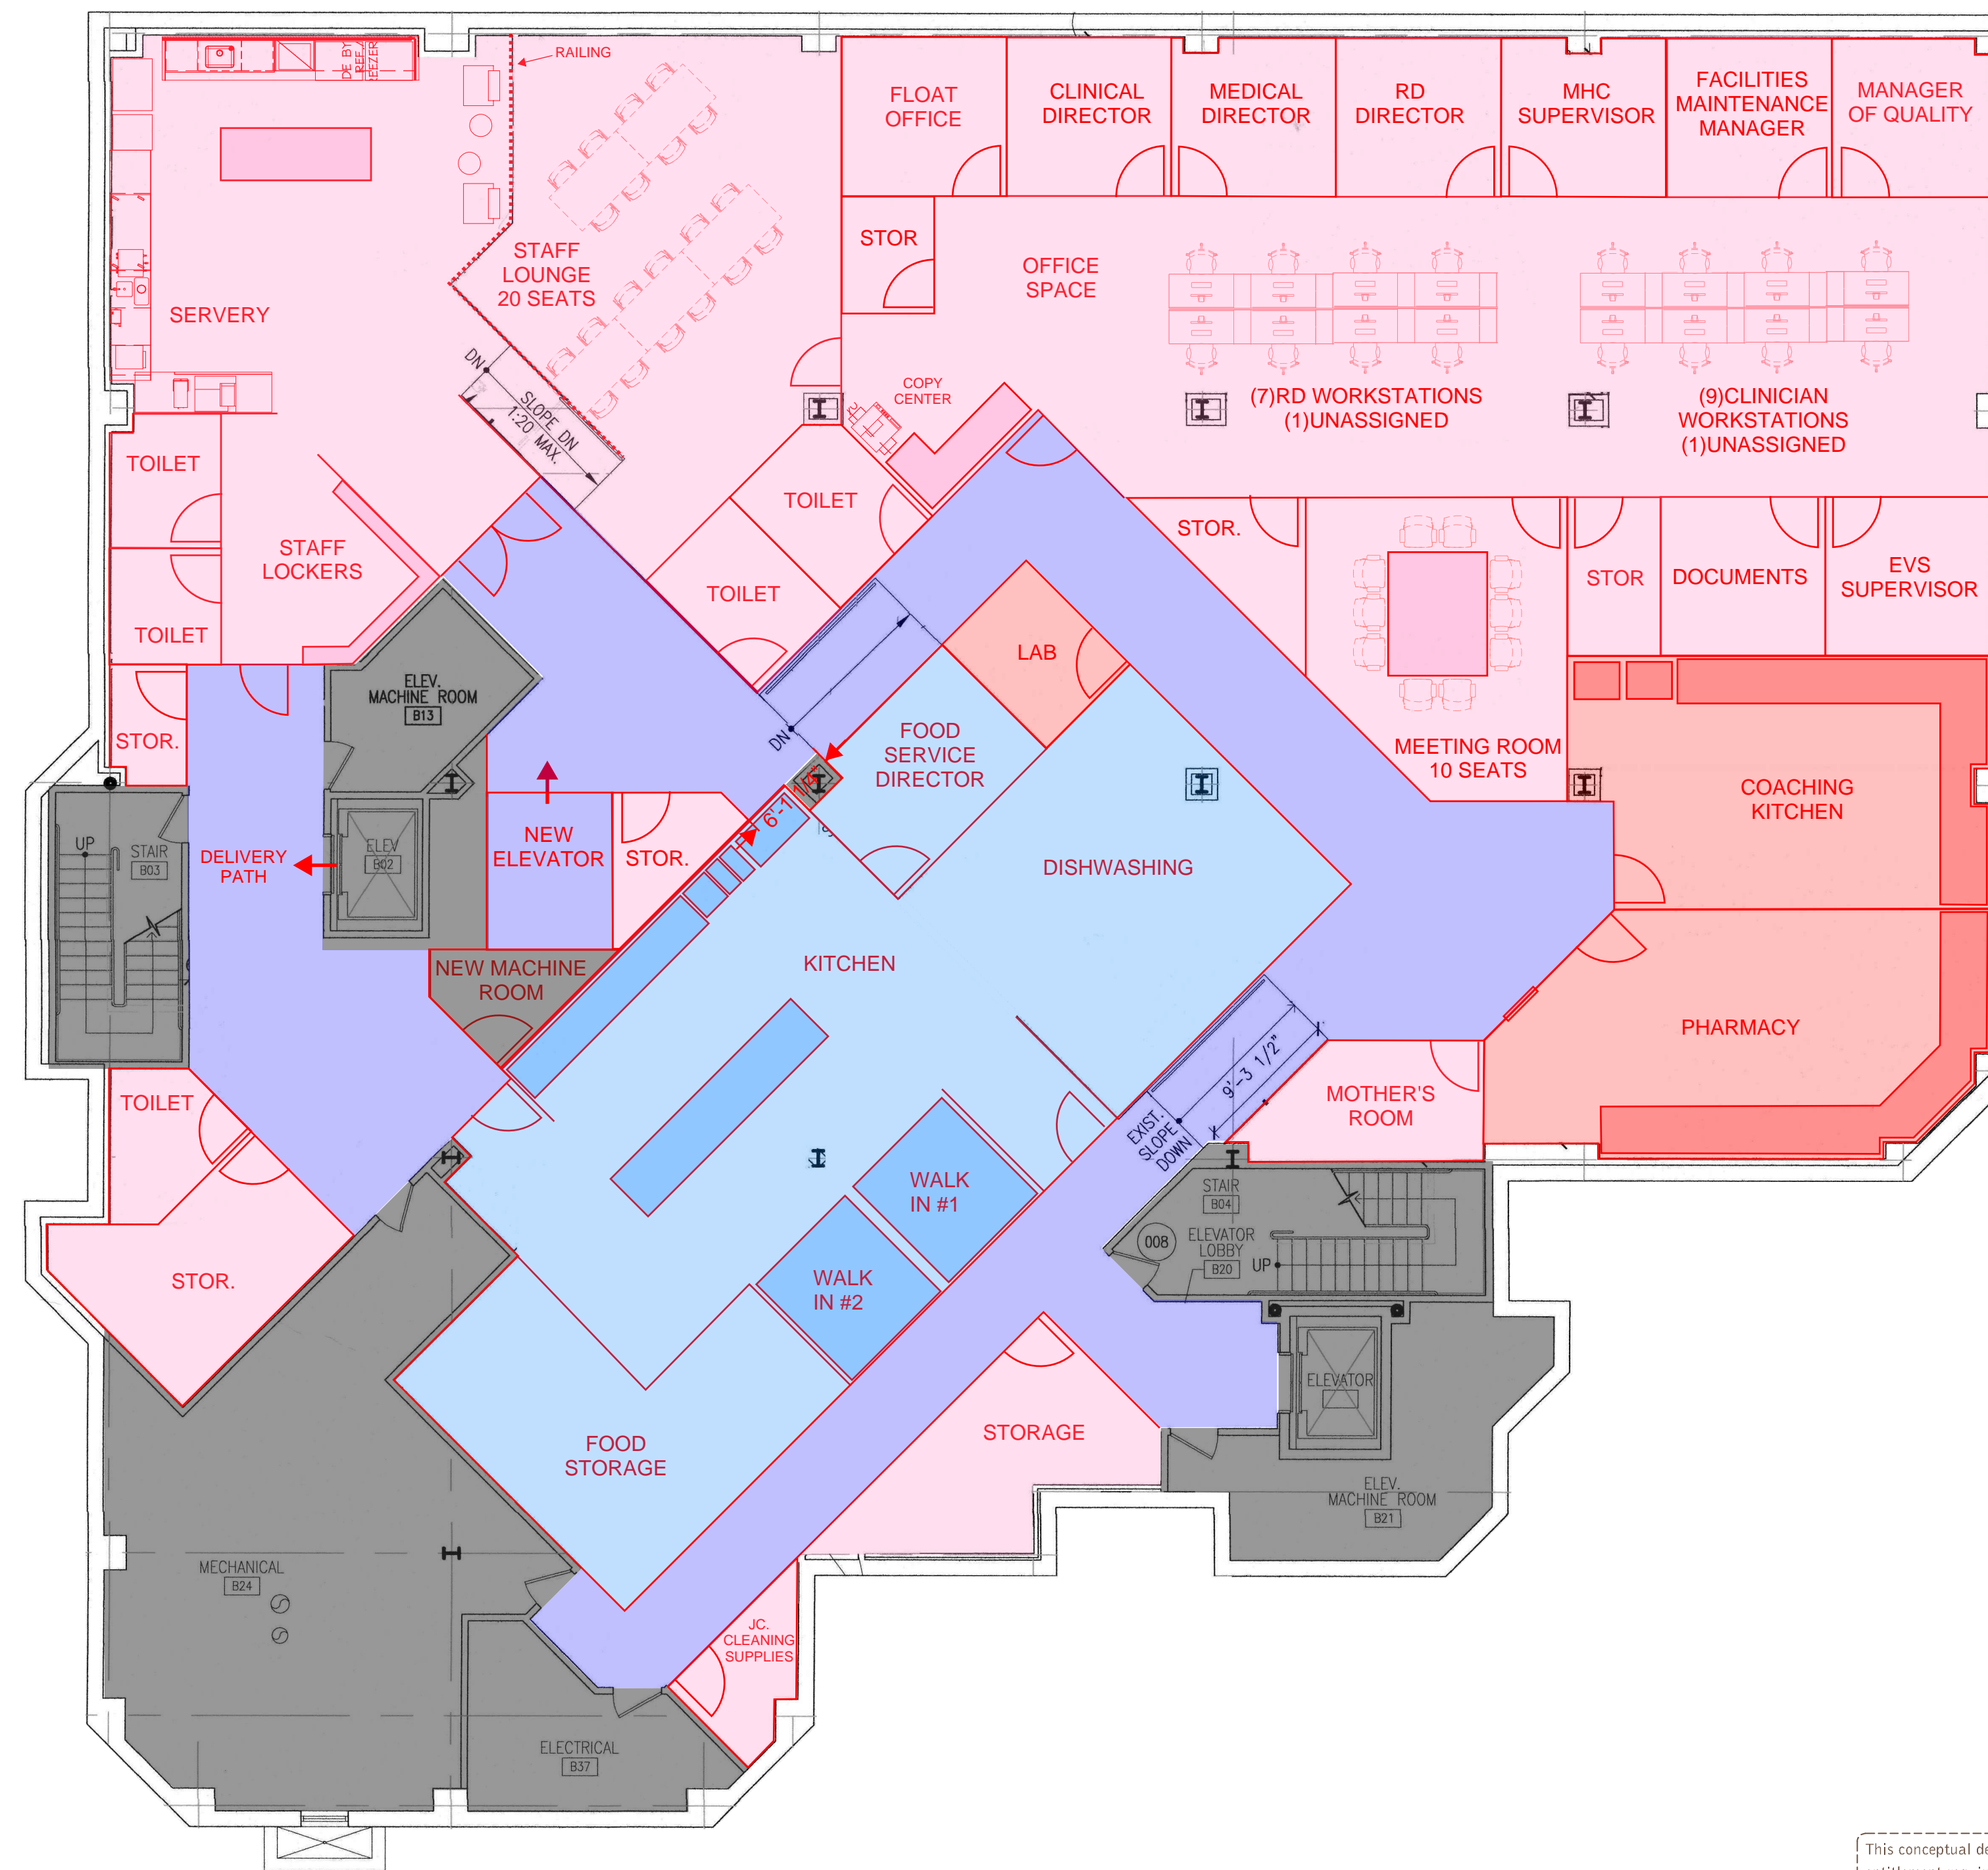

This conceptual design is based upon a preliminary review of entitlement requirements and an unverified and possibly incomplete site and/or building information, and is intended merely to assist in exploring how the project might be developed.

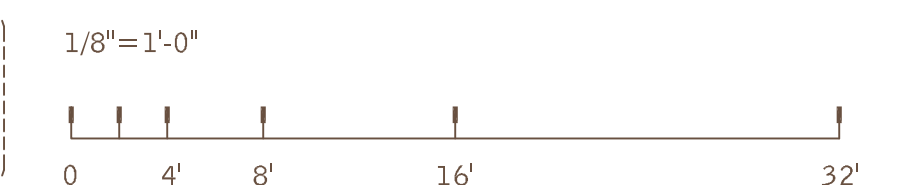

SCHEME: 01

SPACE PLAN - BASEMENT FLOOR

MONTE NIDO | WALDEN FITOUT
2140 PROVIDENCE HIGHWAY, WALPOLE, MA

WARE MALCOMB

NJY24-3005-00
08.02.2024


SHEET
1

LEGEND


- CLIENT CARE UNIT
- CLIENT INTAKE PROGRAM
- EMPLOYEE USE PROGRAM
- CIRCULATION
- SECURED CLIENT CARE UNIT

LEVEL 1 DEMOGRAPHIC

- 11 BEDROOMS
- 11 CHILDREN'S BEDS

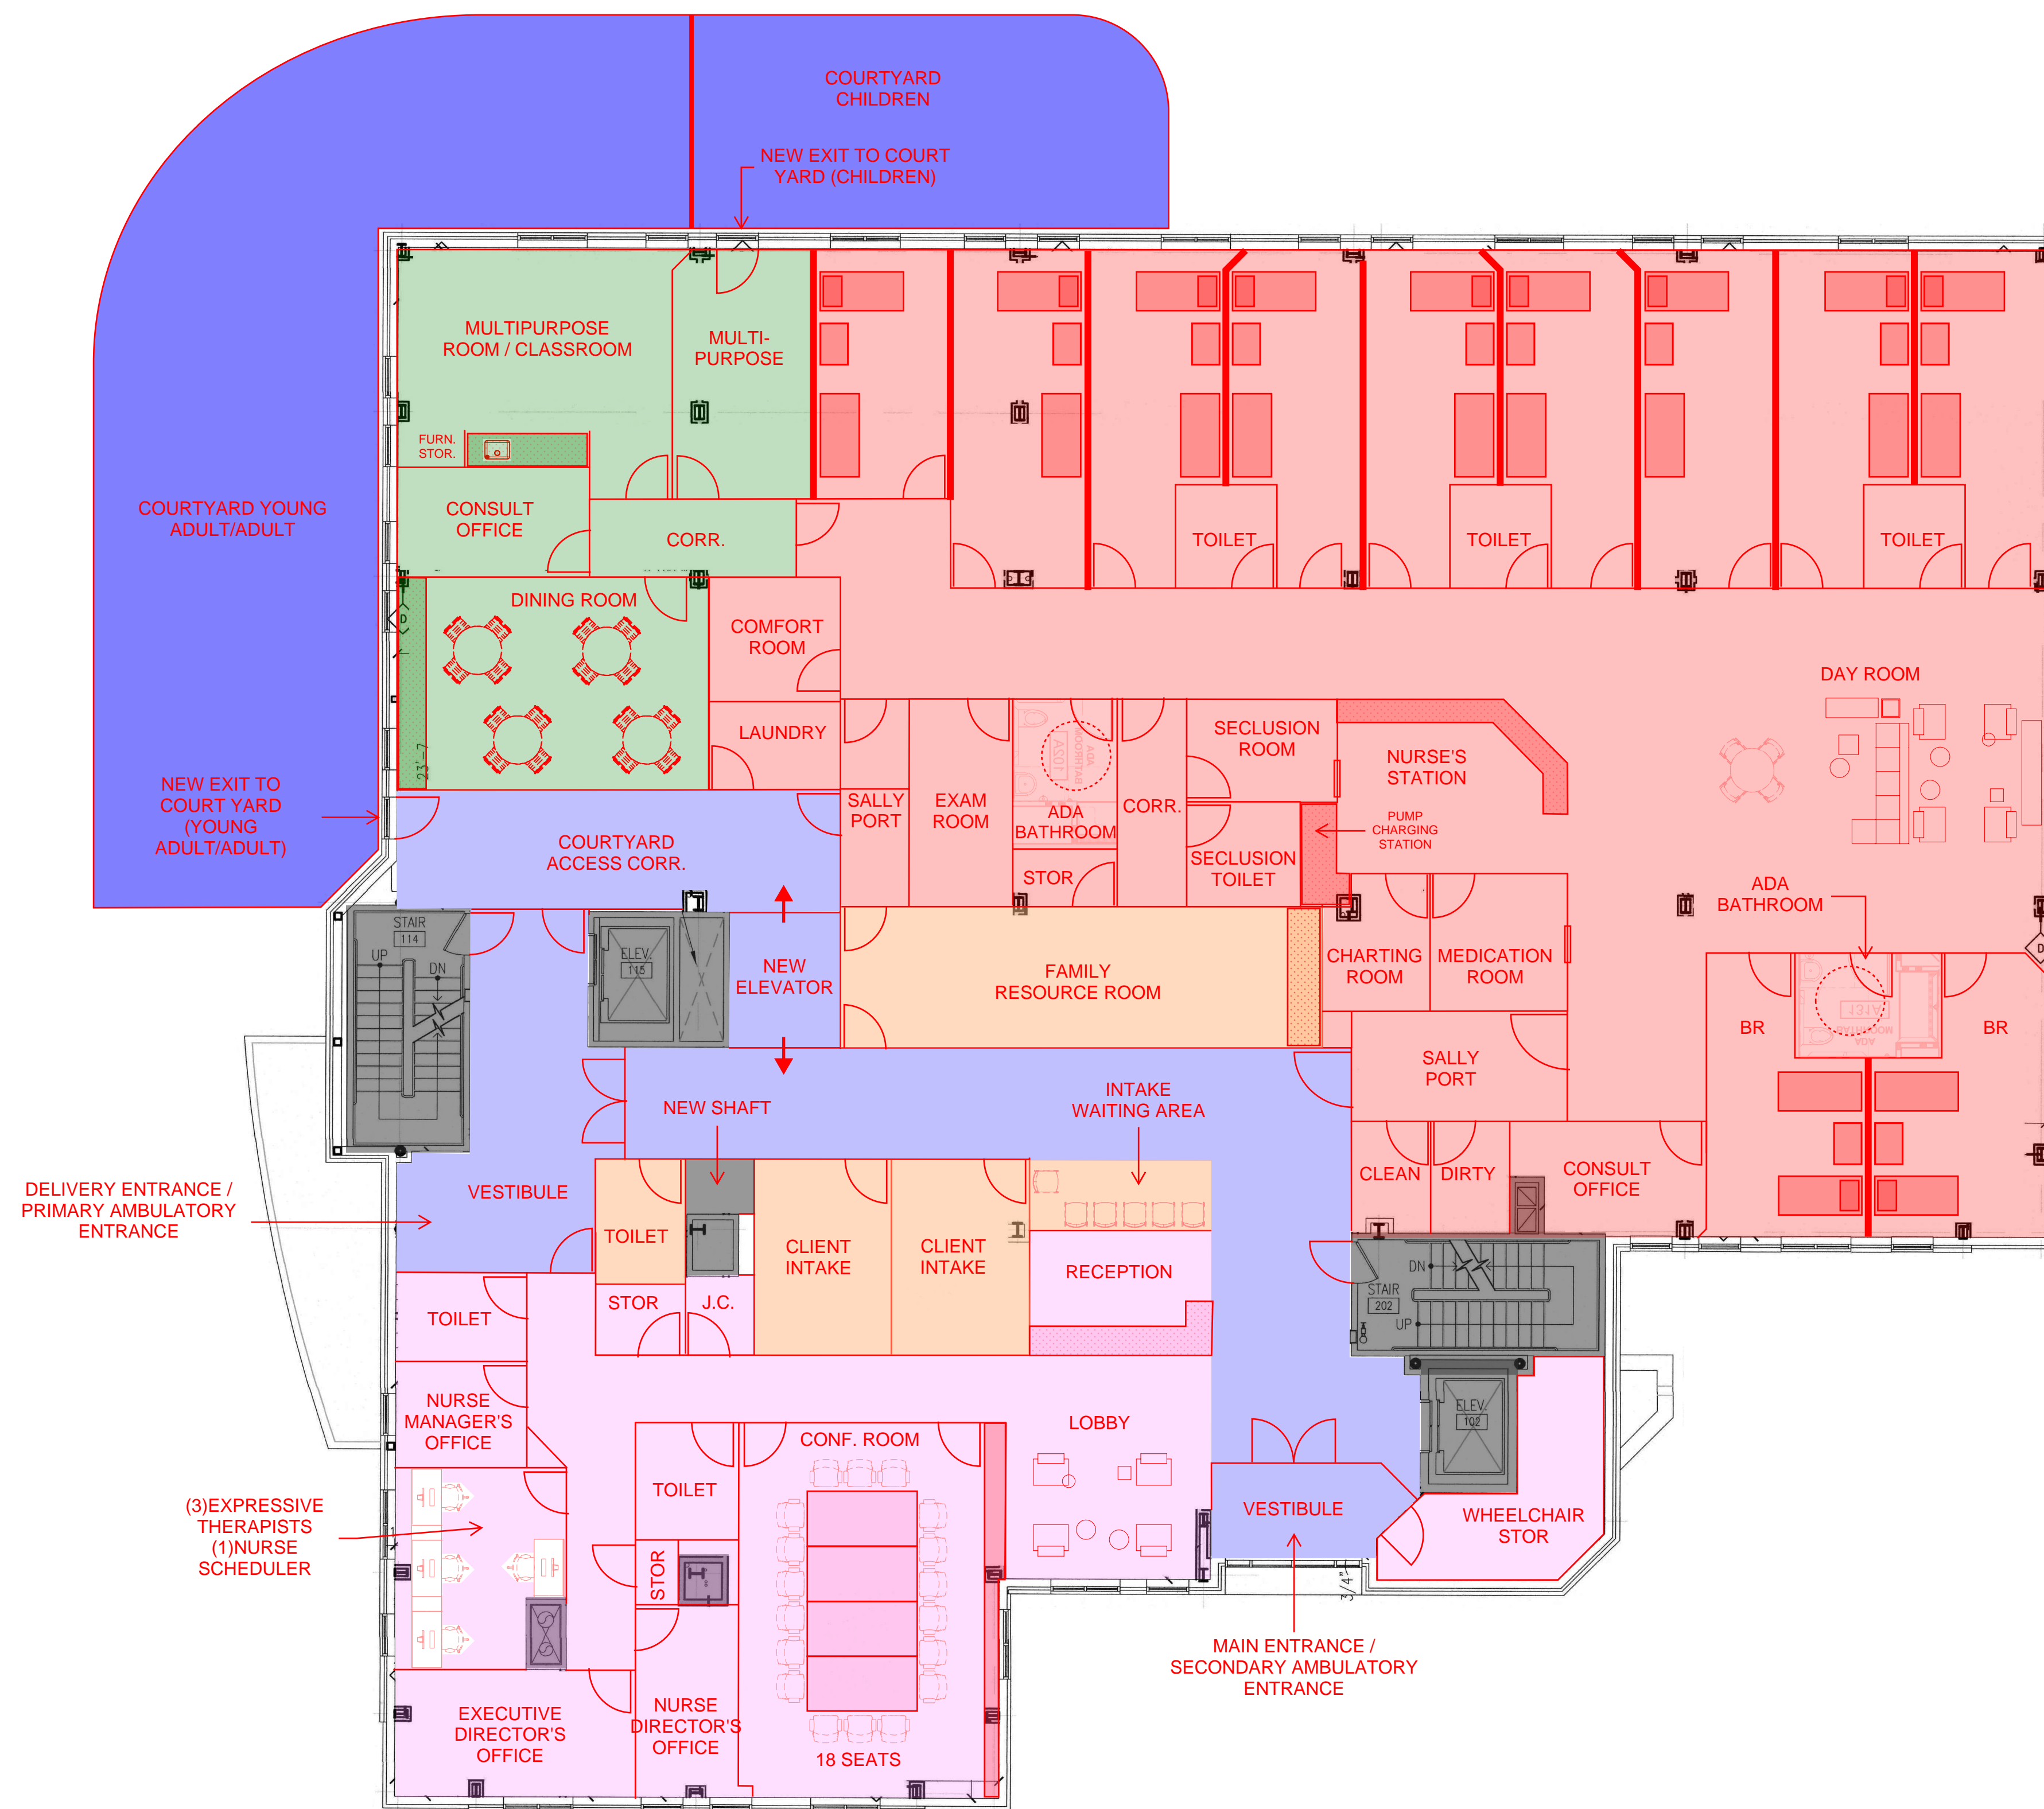

This conceptual design is based upon a preliminary review of entitlement requirements and on unverified and possibly incomplete site and/or building information, and is intended merely to assist in exploring how the project might be developed.

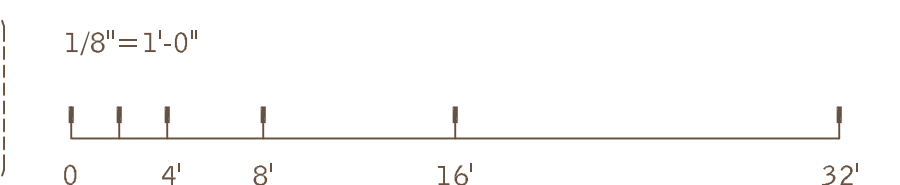

SCHEME: 02

SPACE PLAN - FIRST FLOOR

MONTE NIDO | WALDEN FITOUT
2140 PROVIDENCE HIGHWAY, WALPOLE, MA

WARE MALCOMB

NJY24-3005-00
08.02.2024

SHEET
2

LEGEND


- CLIENT CARE UNIT
- CLIENT INTAKE PROGRAM
- EMPLOYEE USE PROGRAM
- CIRCULATION
- SECURED CLIENT CARE UNIT

LEVEL 2 + 3 DEMOGRAPHIC

- 2 SINGLE OCCUPANCY BEDROOMS PER LEVEL
- 9 DOUBLE OCCUPANCY BEDROOMS PER LEVEL
- 20 BEDS TOTAL PER LEVEL



This conceptual design is based upon a preliminary review of entitlement requirements and an unverified and possibly incomplete site and/or building information, and is intended merely to assist in exploring how the project might be developed.

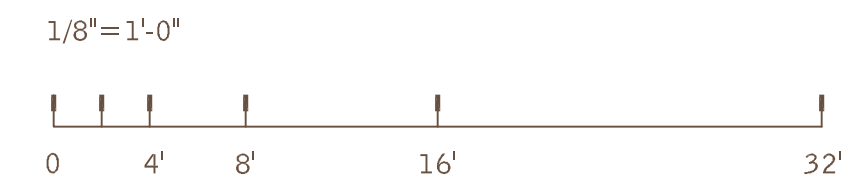

SCHEME: 02


SPACE PLAN - SECOND AND THIRD FLOOR

MONTE NIDO | WALDEN FITOUT
2140 PROVIDENCE HIGHWAY, WALPOLE, MA

WARE MALCOMB

NJY24-3005-00
08.02.2024

SHEET
3

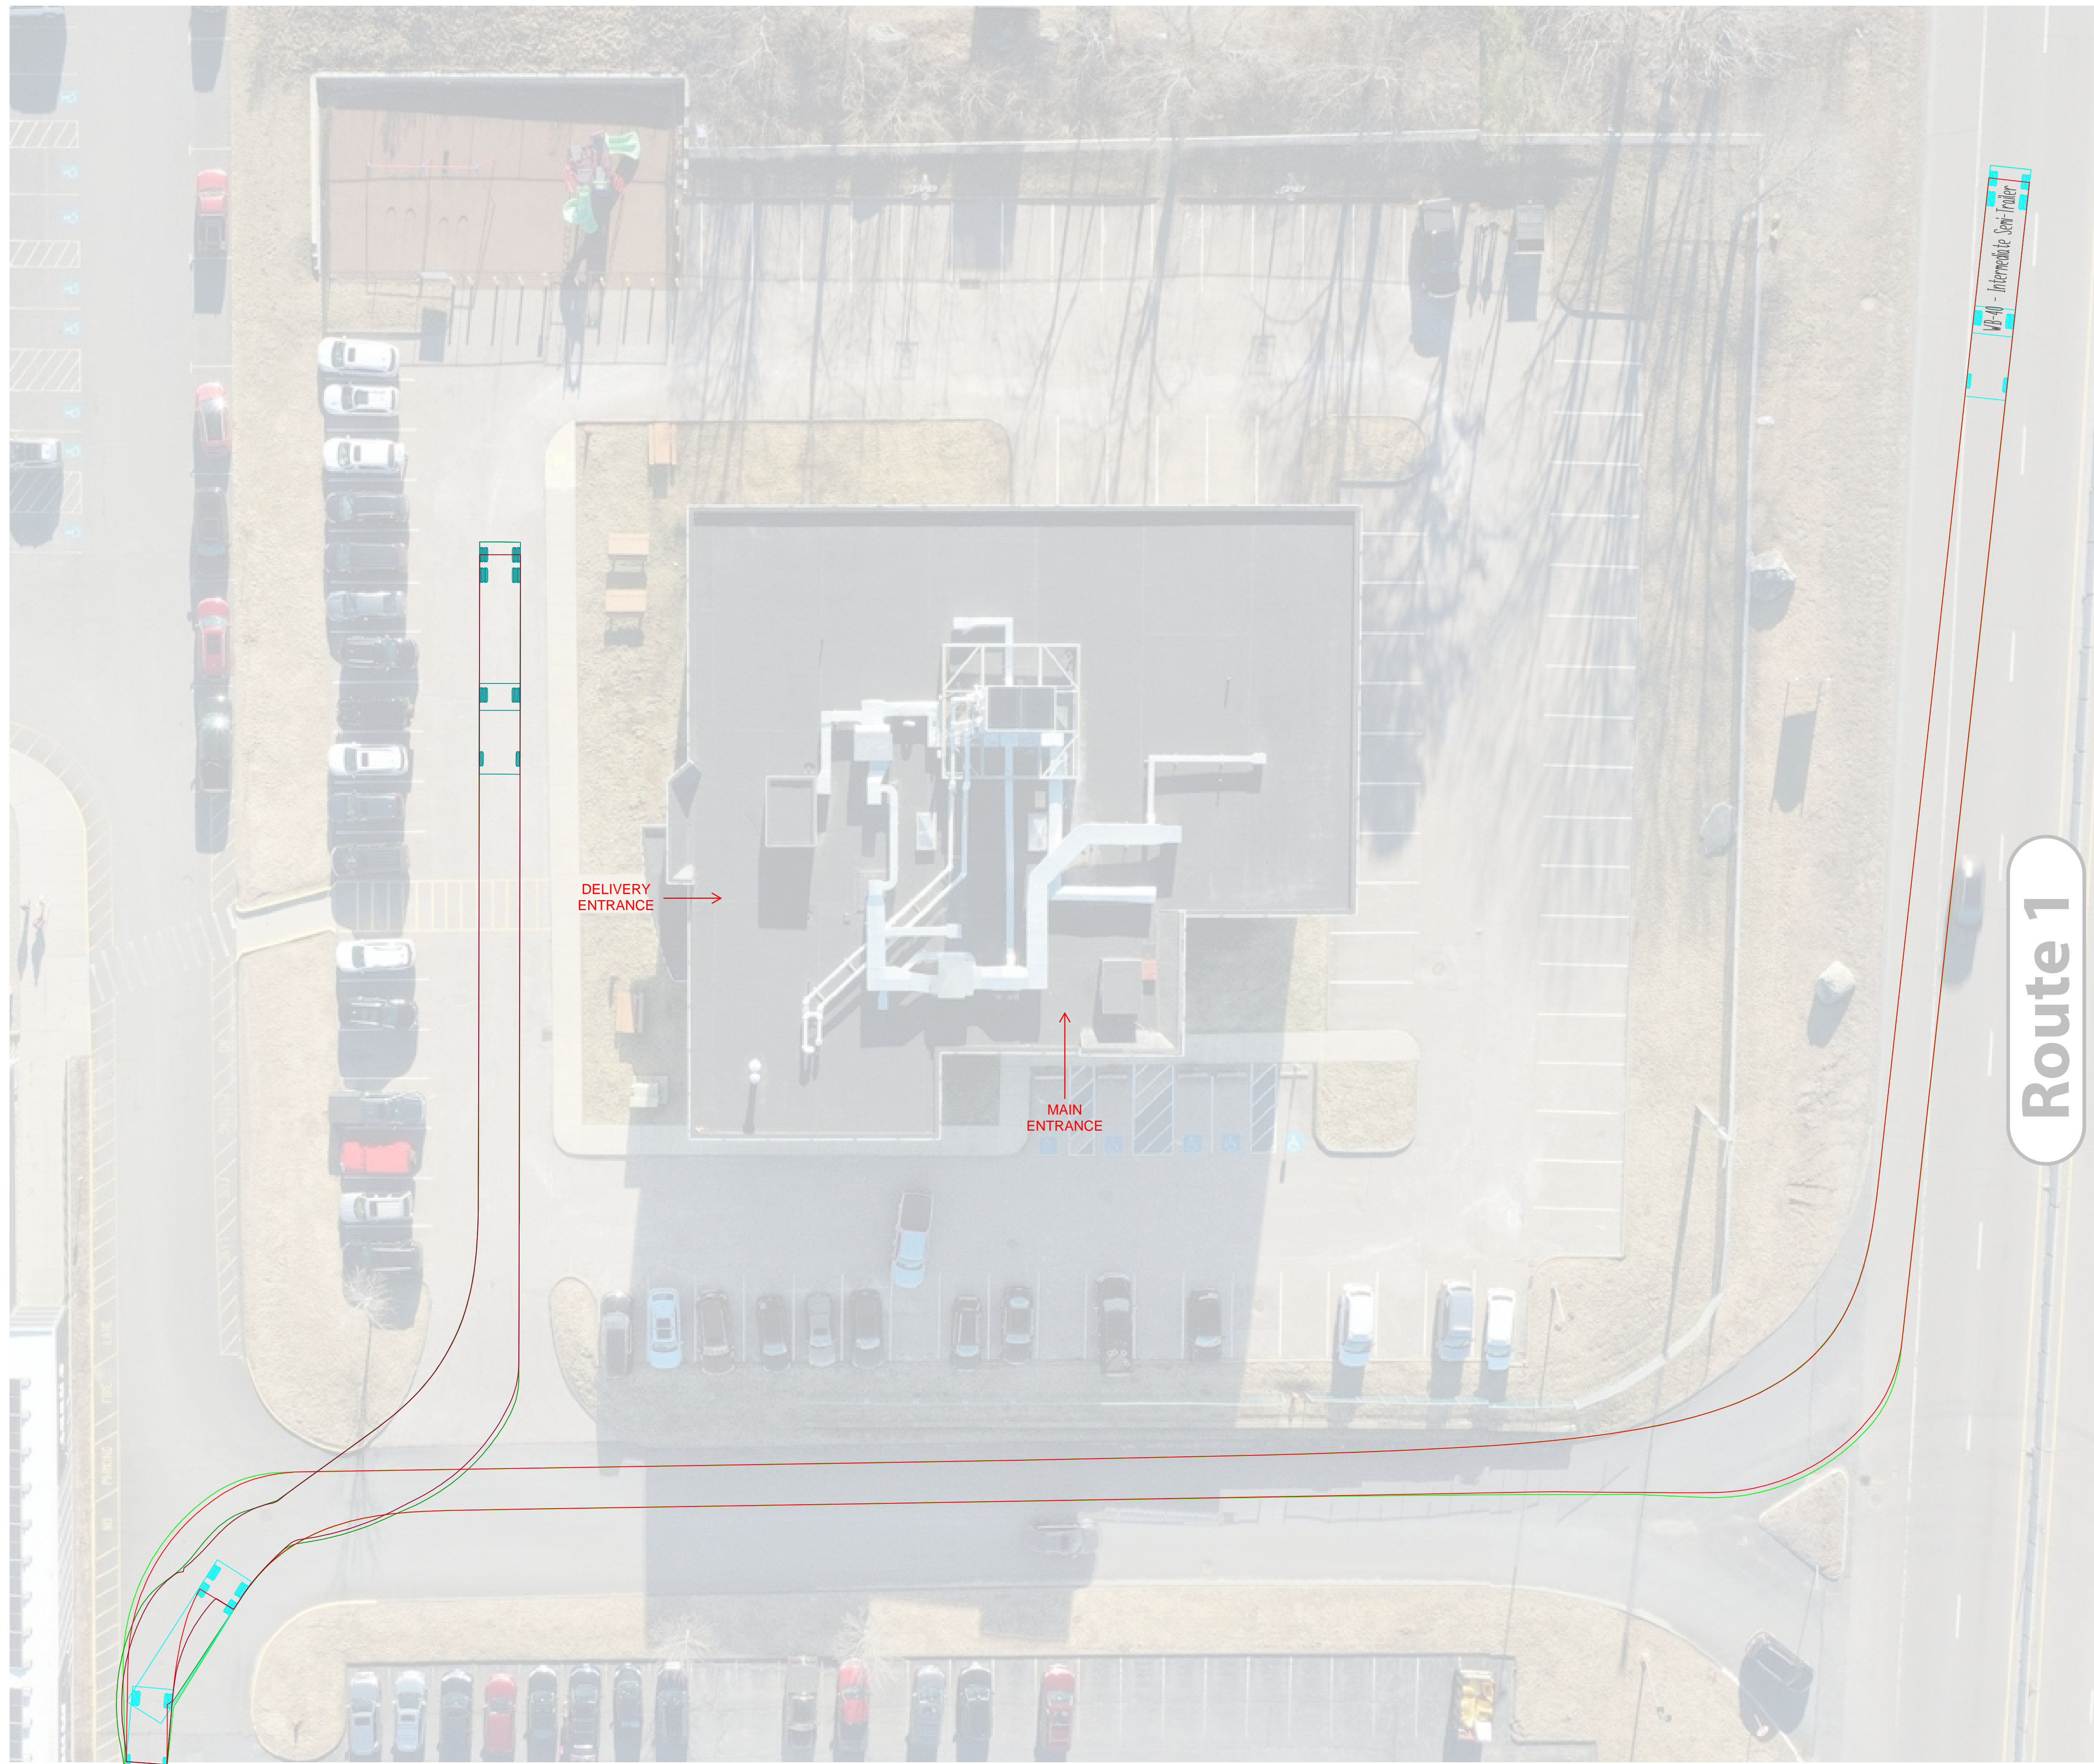

SCHEME: 01

TRUCK TURNING STUDY 2:
WB-40 INTERMEDIATE SEMI-TRAILER TRUCK

MONTE NIDO | WALDEN FITOUT
2140 PROVIDENCE HIGHWAY, WALPOLE, MA

WARE MALCOMB

NJY24-3005-00
07.26.2024

SHEET
8