

DRAWING NUMBER

29.38.21 N 1/2 16.2

DRAWING NUMBER

PLAN HOLD CORPORATION • IRVINE, CALIFORNIA
FILED BY NUMBER 075AR
POSTAL ADDRESS PATENT LINE

DRAWING NUMBER

PLAN HOLD CORPORATION • IRVINE, CALIFORNIA
FILED BY NUMBER 075AR
POSTAL ADDRESS PATENT LINE


DRAWING NUMBER

21-29-38
N 1/2

PLAN HOLD CORPORATION • IRVINE, CALIFORNIA
FILED BY NUMBER 075AR
POSTAL ADDRESS PATENT LINE

1 71
4 87
10 94
2 98

N1/2 SECTION 21 TOWNSHIP 29 RANGE 38

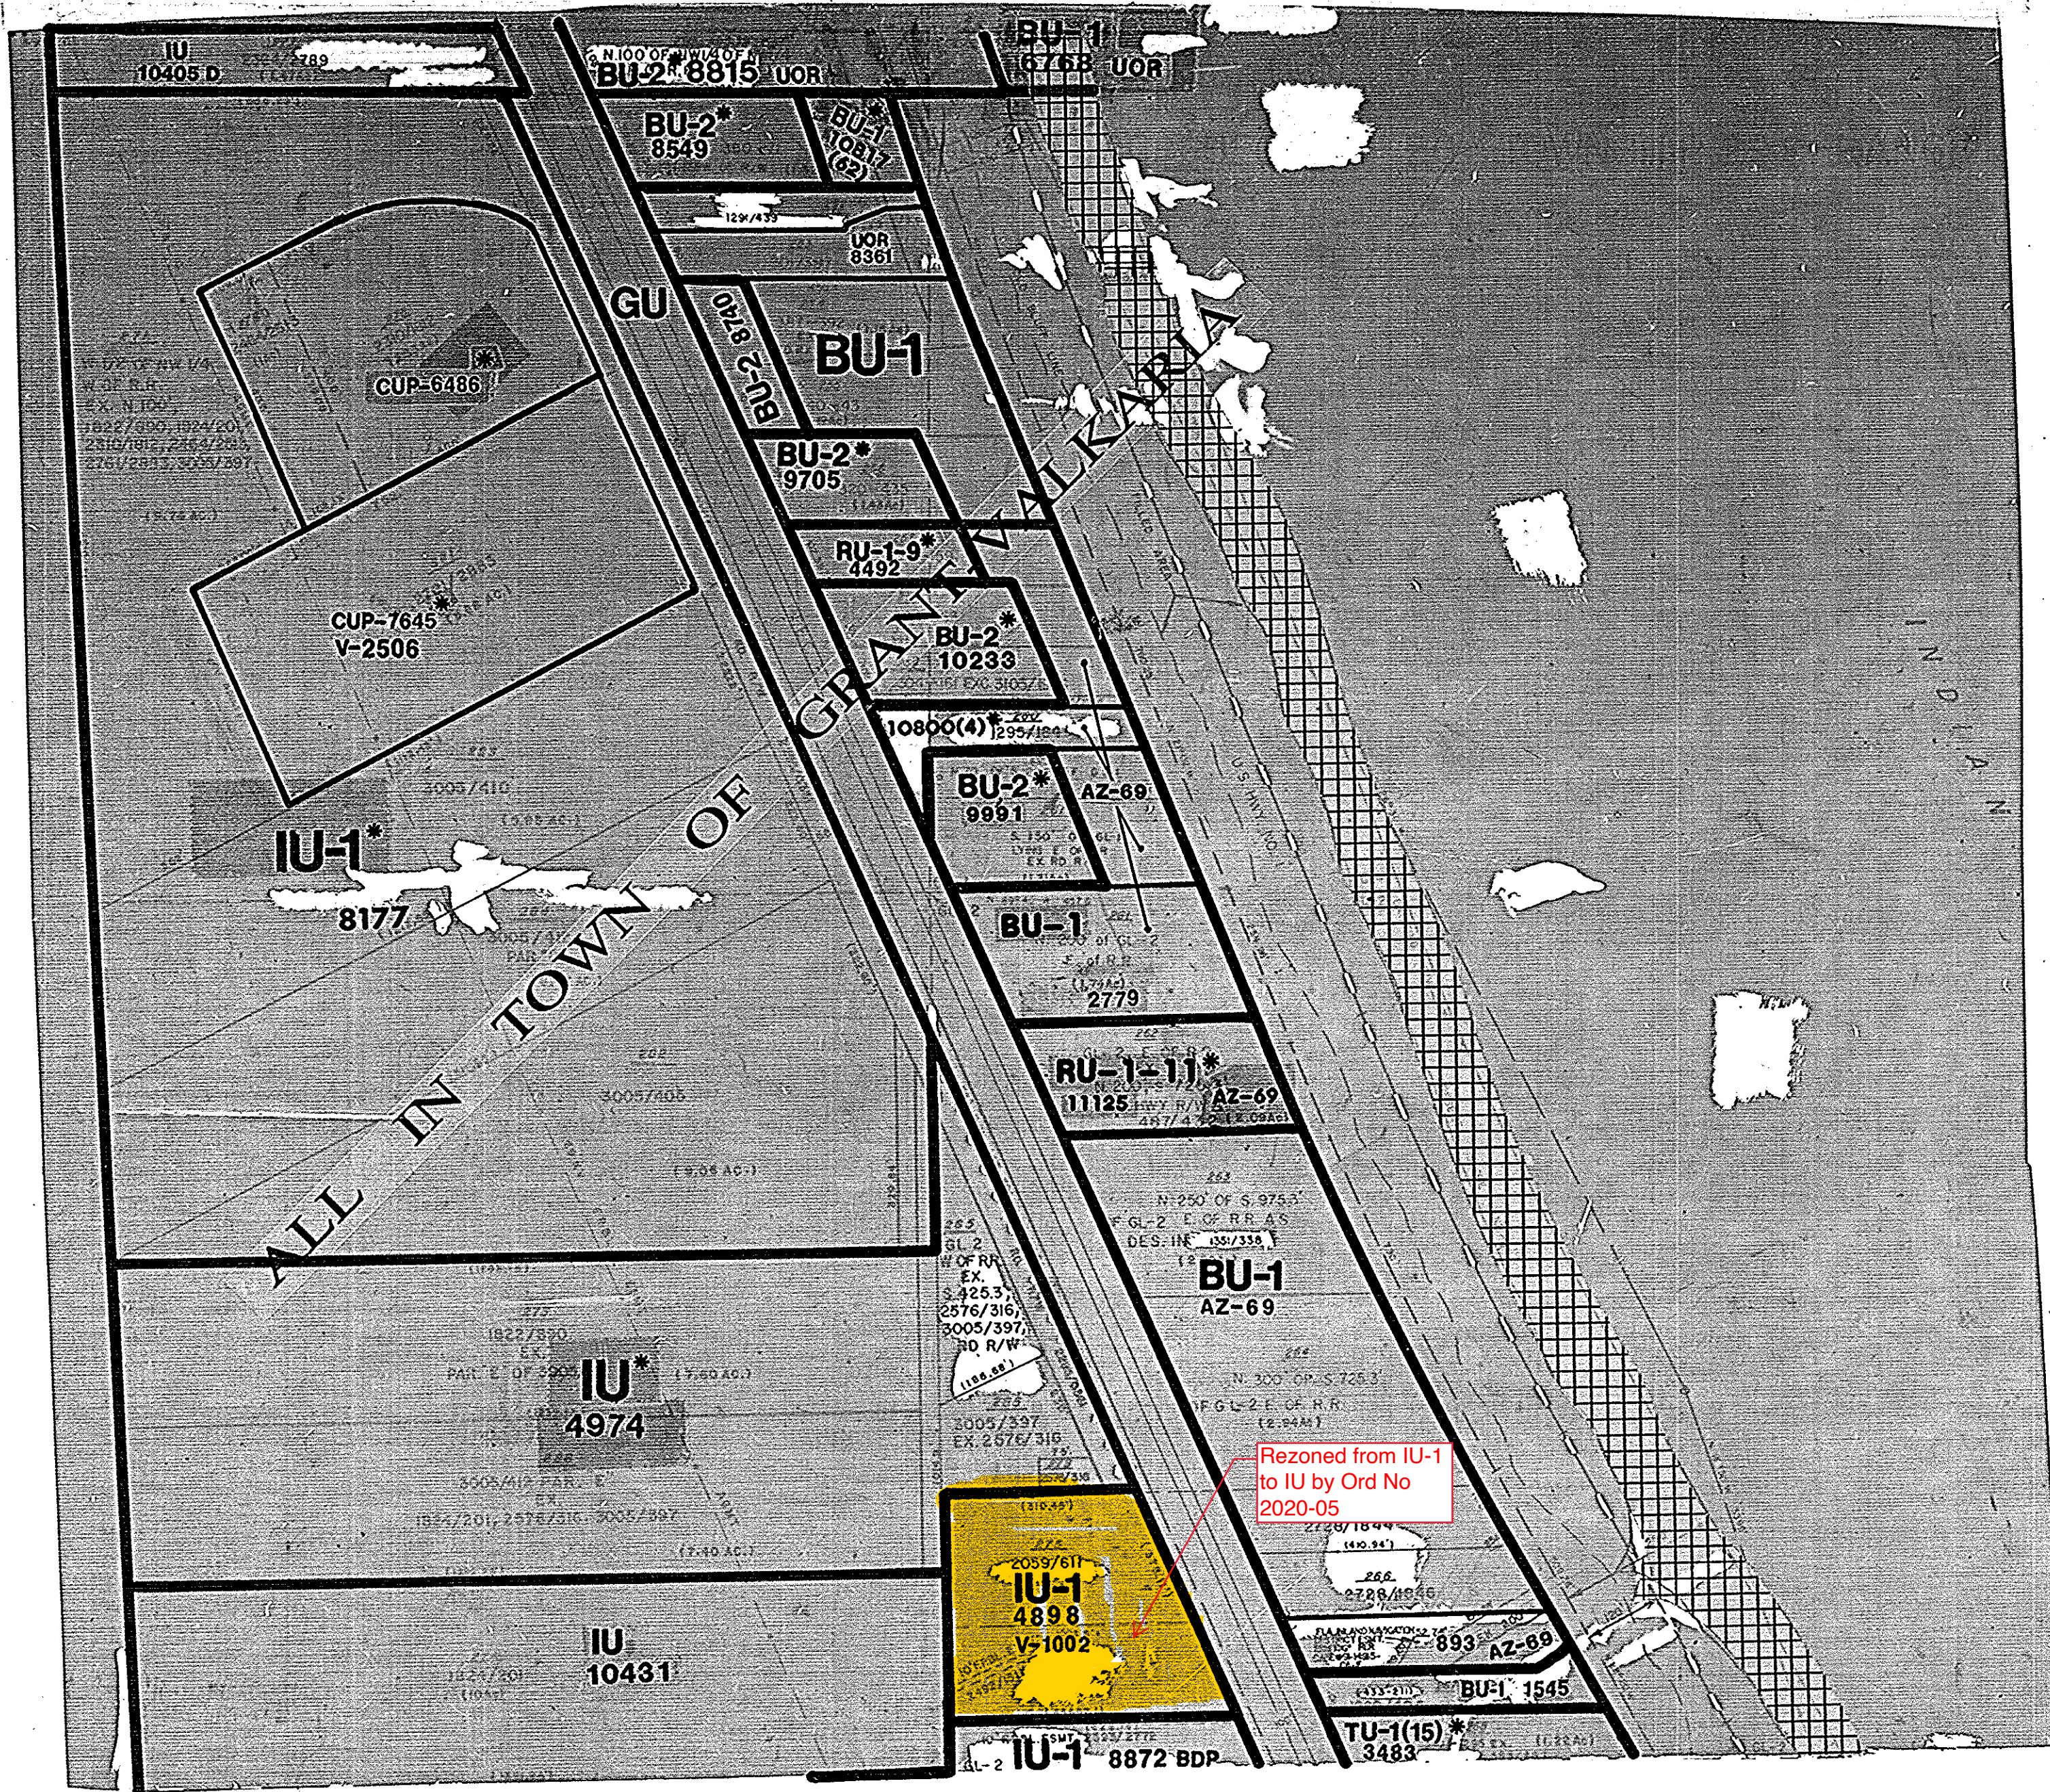

SCALE 1"=200'