


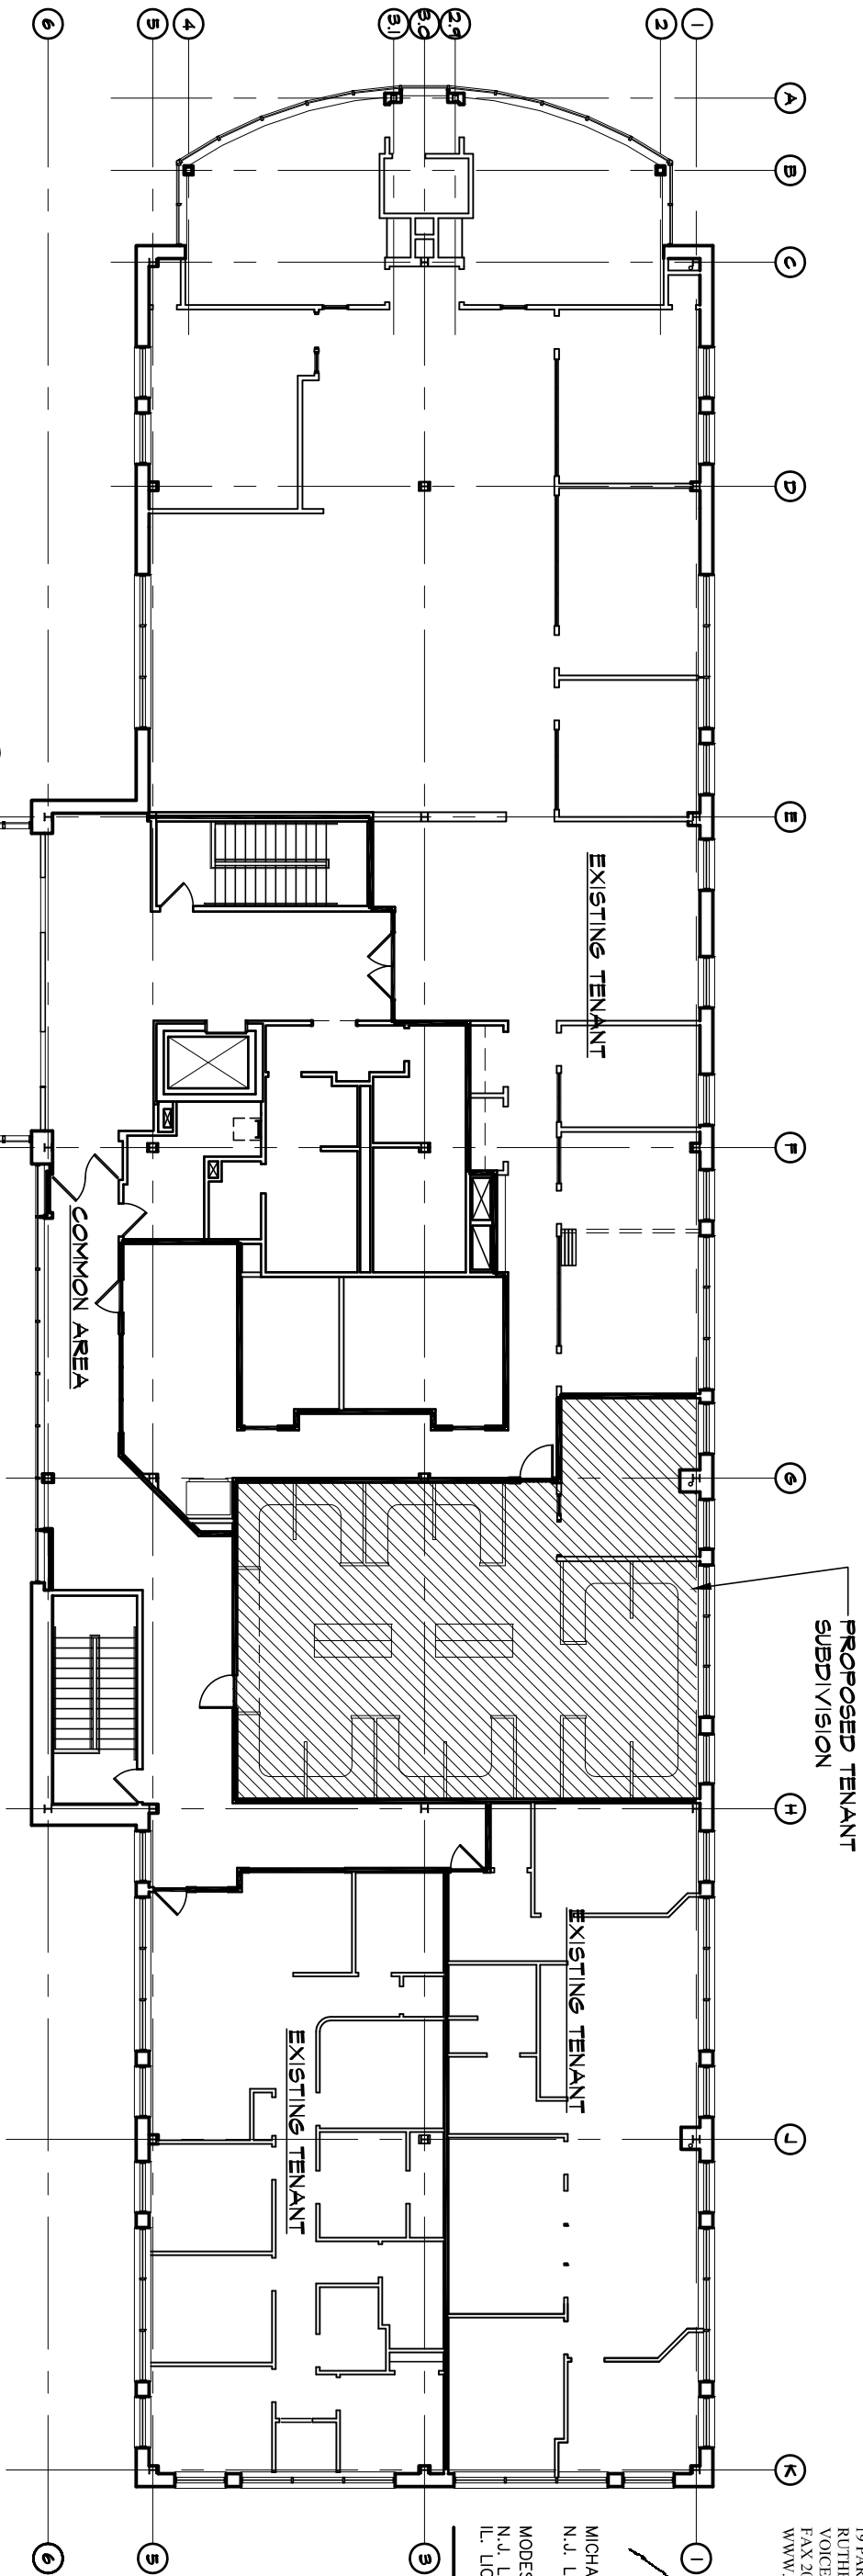

19 PARK AVENUE
RUTHERFORD NJ 07070-1711
VOICE 201.933.5511
FAX 201.933.9722
WWW.FSA-ARCHITECTS.COM

MICHAEL A. ELKIN, A.I.A.
N.J. LIC. C-6697 N.Y. LIC. 14760


MODESTE A. SOBOLTA, A.I.A.
N.J. LIC. C-5943 CT. LIC. 8203
IL. LIC. 001-014857

KEYPLAN

PROJ. NO. 103-12
DRAWN: JCS
CHECKED: ME
SCALE: AS NOTED
DATE: 12 JANUARY 2012
DRAWING NO.

1 of 2
T-1

KEYPLAN
N.T.S.

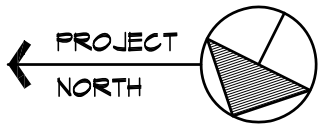

PROPOSED TENANT
SUBDIVISION

3759 ROUTE 1 SOUTH
NEW JERSEY

SOUTH BRUNSWICK
OWNER: 3759 REALTY, LLC 3759 ROUTE 1 SOUTH SOUTH BRUNSWICK, NJ