
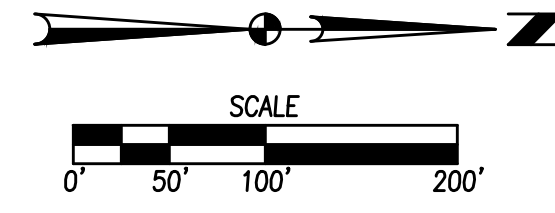


FILE: H:\2022\2208576\DWG\2208576-BASE.DWG  
COMMENT: EXC.  
PLOTTED BY: GUS SELEMAN  
DATE: 2/20/2023 1:47 PM

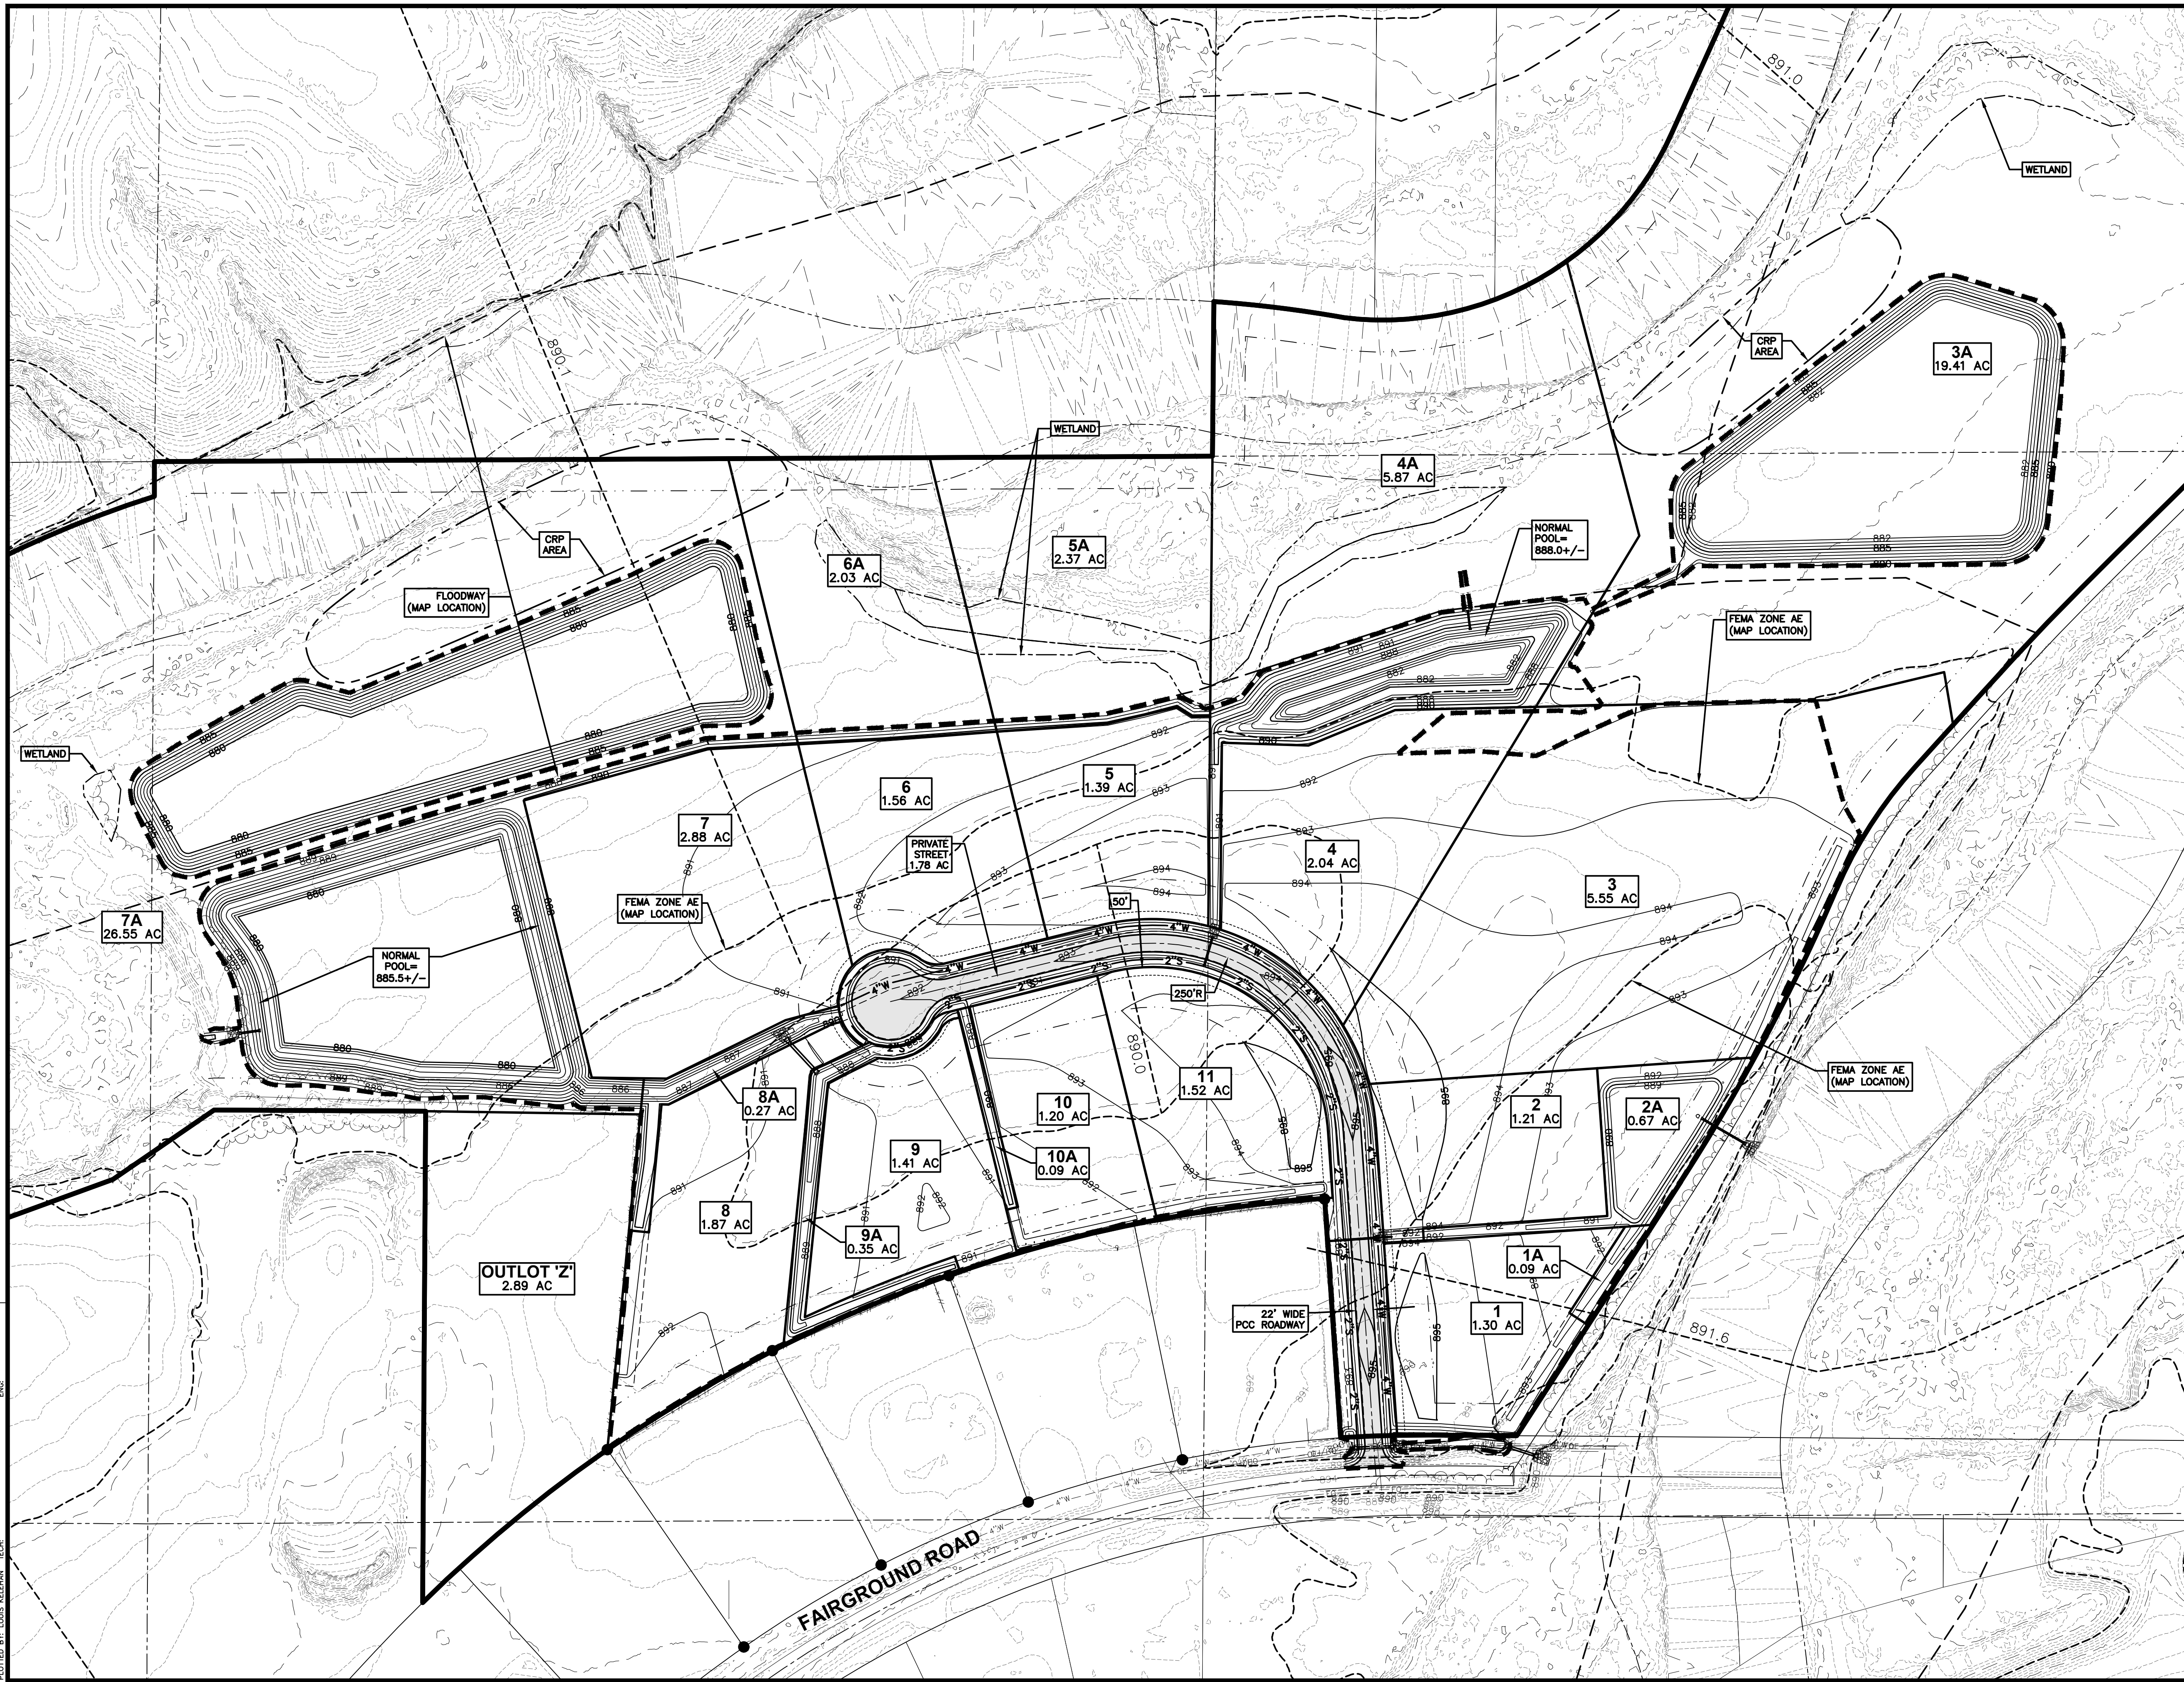

DATE	02/20/2023
REVISIONS	
PREPARED	
ENGINEER	
TECH	

4121 NW URBANDALE DRIVE  
URBANDALE, IOWA 50322  
PHONE: (515) 369-4400

**ES&A**  
CIVIL DESIGN ADVANTAGE

**RIVER RUN INDUSTRIAL PARK**  
**PRELIMINARY GRADING PLAN**  
DALLAS COUNTY, IOWA

2208.576