


Los Brisas Apartments
Lot 1
V. Moore Subdivision
Cab.2, Side 114-A, P.R.

N

Scale 1" = 50'Ft.

Notes:

- (---) = DEED CALL
- = Vol/Pg
- D.R. = DEED RECORDS
- Fd. = FOUND IRON ROD
- U.R. = IRON ROD (NEBARD)
- PP = Fd. L.R. AS NOTED
- = POWER POLE
- = OVERHEAD ELECTRIC LINE
- WM = WATER METER

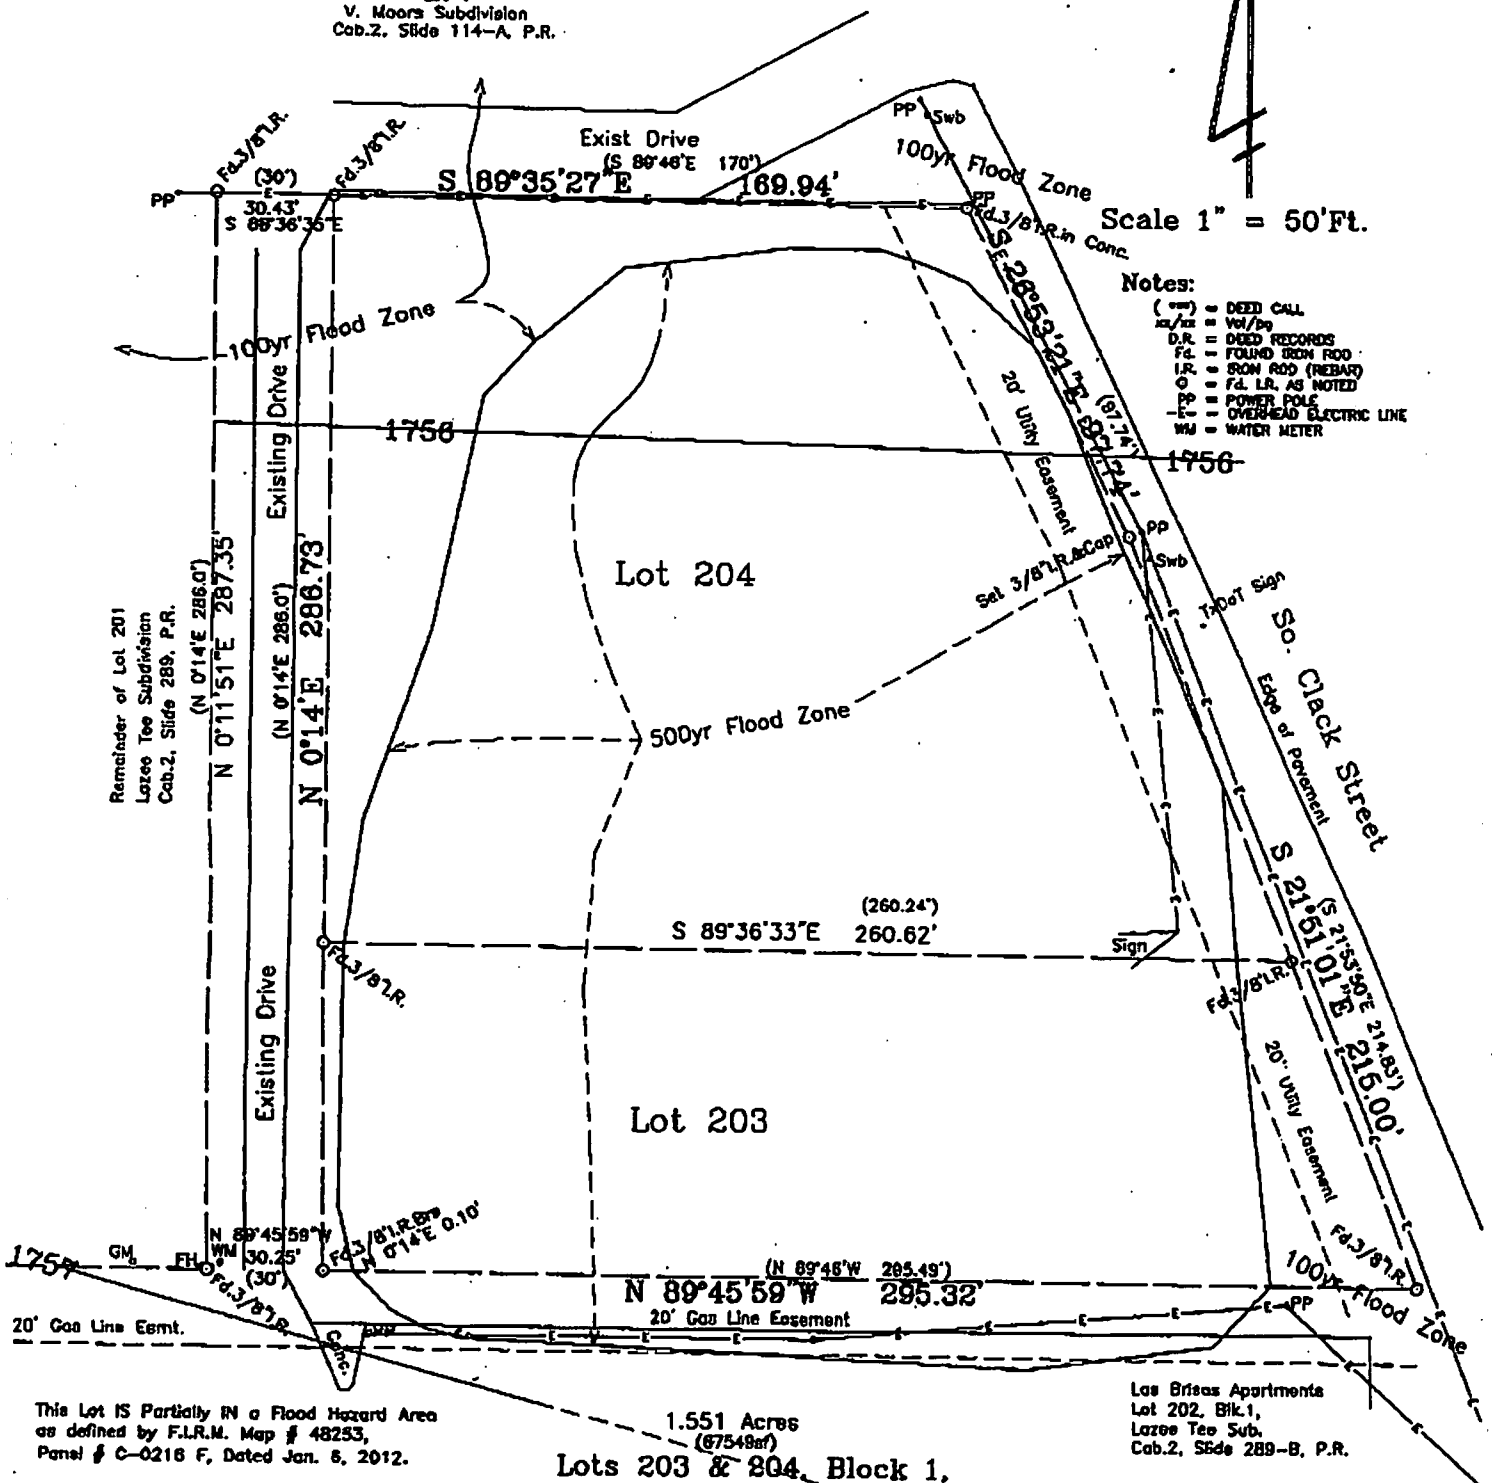

Lots 203 & 204, Block 1,
of a Replot of Lots 101 thru Lot 105, Block 1,
Lazee Tee Subdivision,

Abilene, Taylor County, Texas,
according to Plat Recorded in
Cabinet 2, Side 289-B, Plat Records,
Abilene, Taylor County, Texas,

Lazee-T 6-27-13, 7-3-13

Chase & Associates Surveying Co. Inc.
141 South Leggett Drive
Abilene, Texas 79605
(325) 677 - 8111

CERTIFIED CORRECT AS SURVEYED ON
THE GROUND JUNE 13, 2013

EDDIE CHASE R.P.L.S. No. 19013

