



1044 Nuuanu Avenue
Honolulu, Hawaii 96817
phone: 808.223.6990
Email: Steve@mc-arch.com

PROJECT TITLE

TRADEWIND CAPITAL
TIMES REDEVELOPMENT
KIHAI, MAUI

REVISIONS

NO	DESCRIPTION	DATE	BY

JOB NUMBER DATE

PROJECT DIRECTOR DESIGNED BY

DRAWN BY CHECKED BY

CAD FILE

SCALE


PHASE

SHEET TITLE

DEMISING
CONCEPT "A1"

SHEET NUMBER

SD-1.0

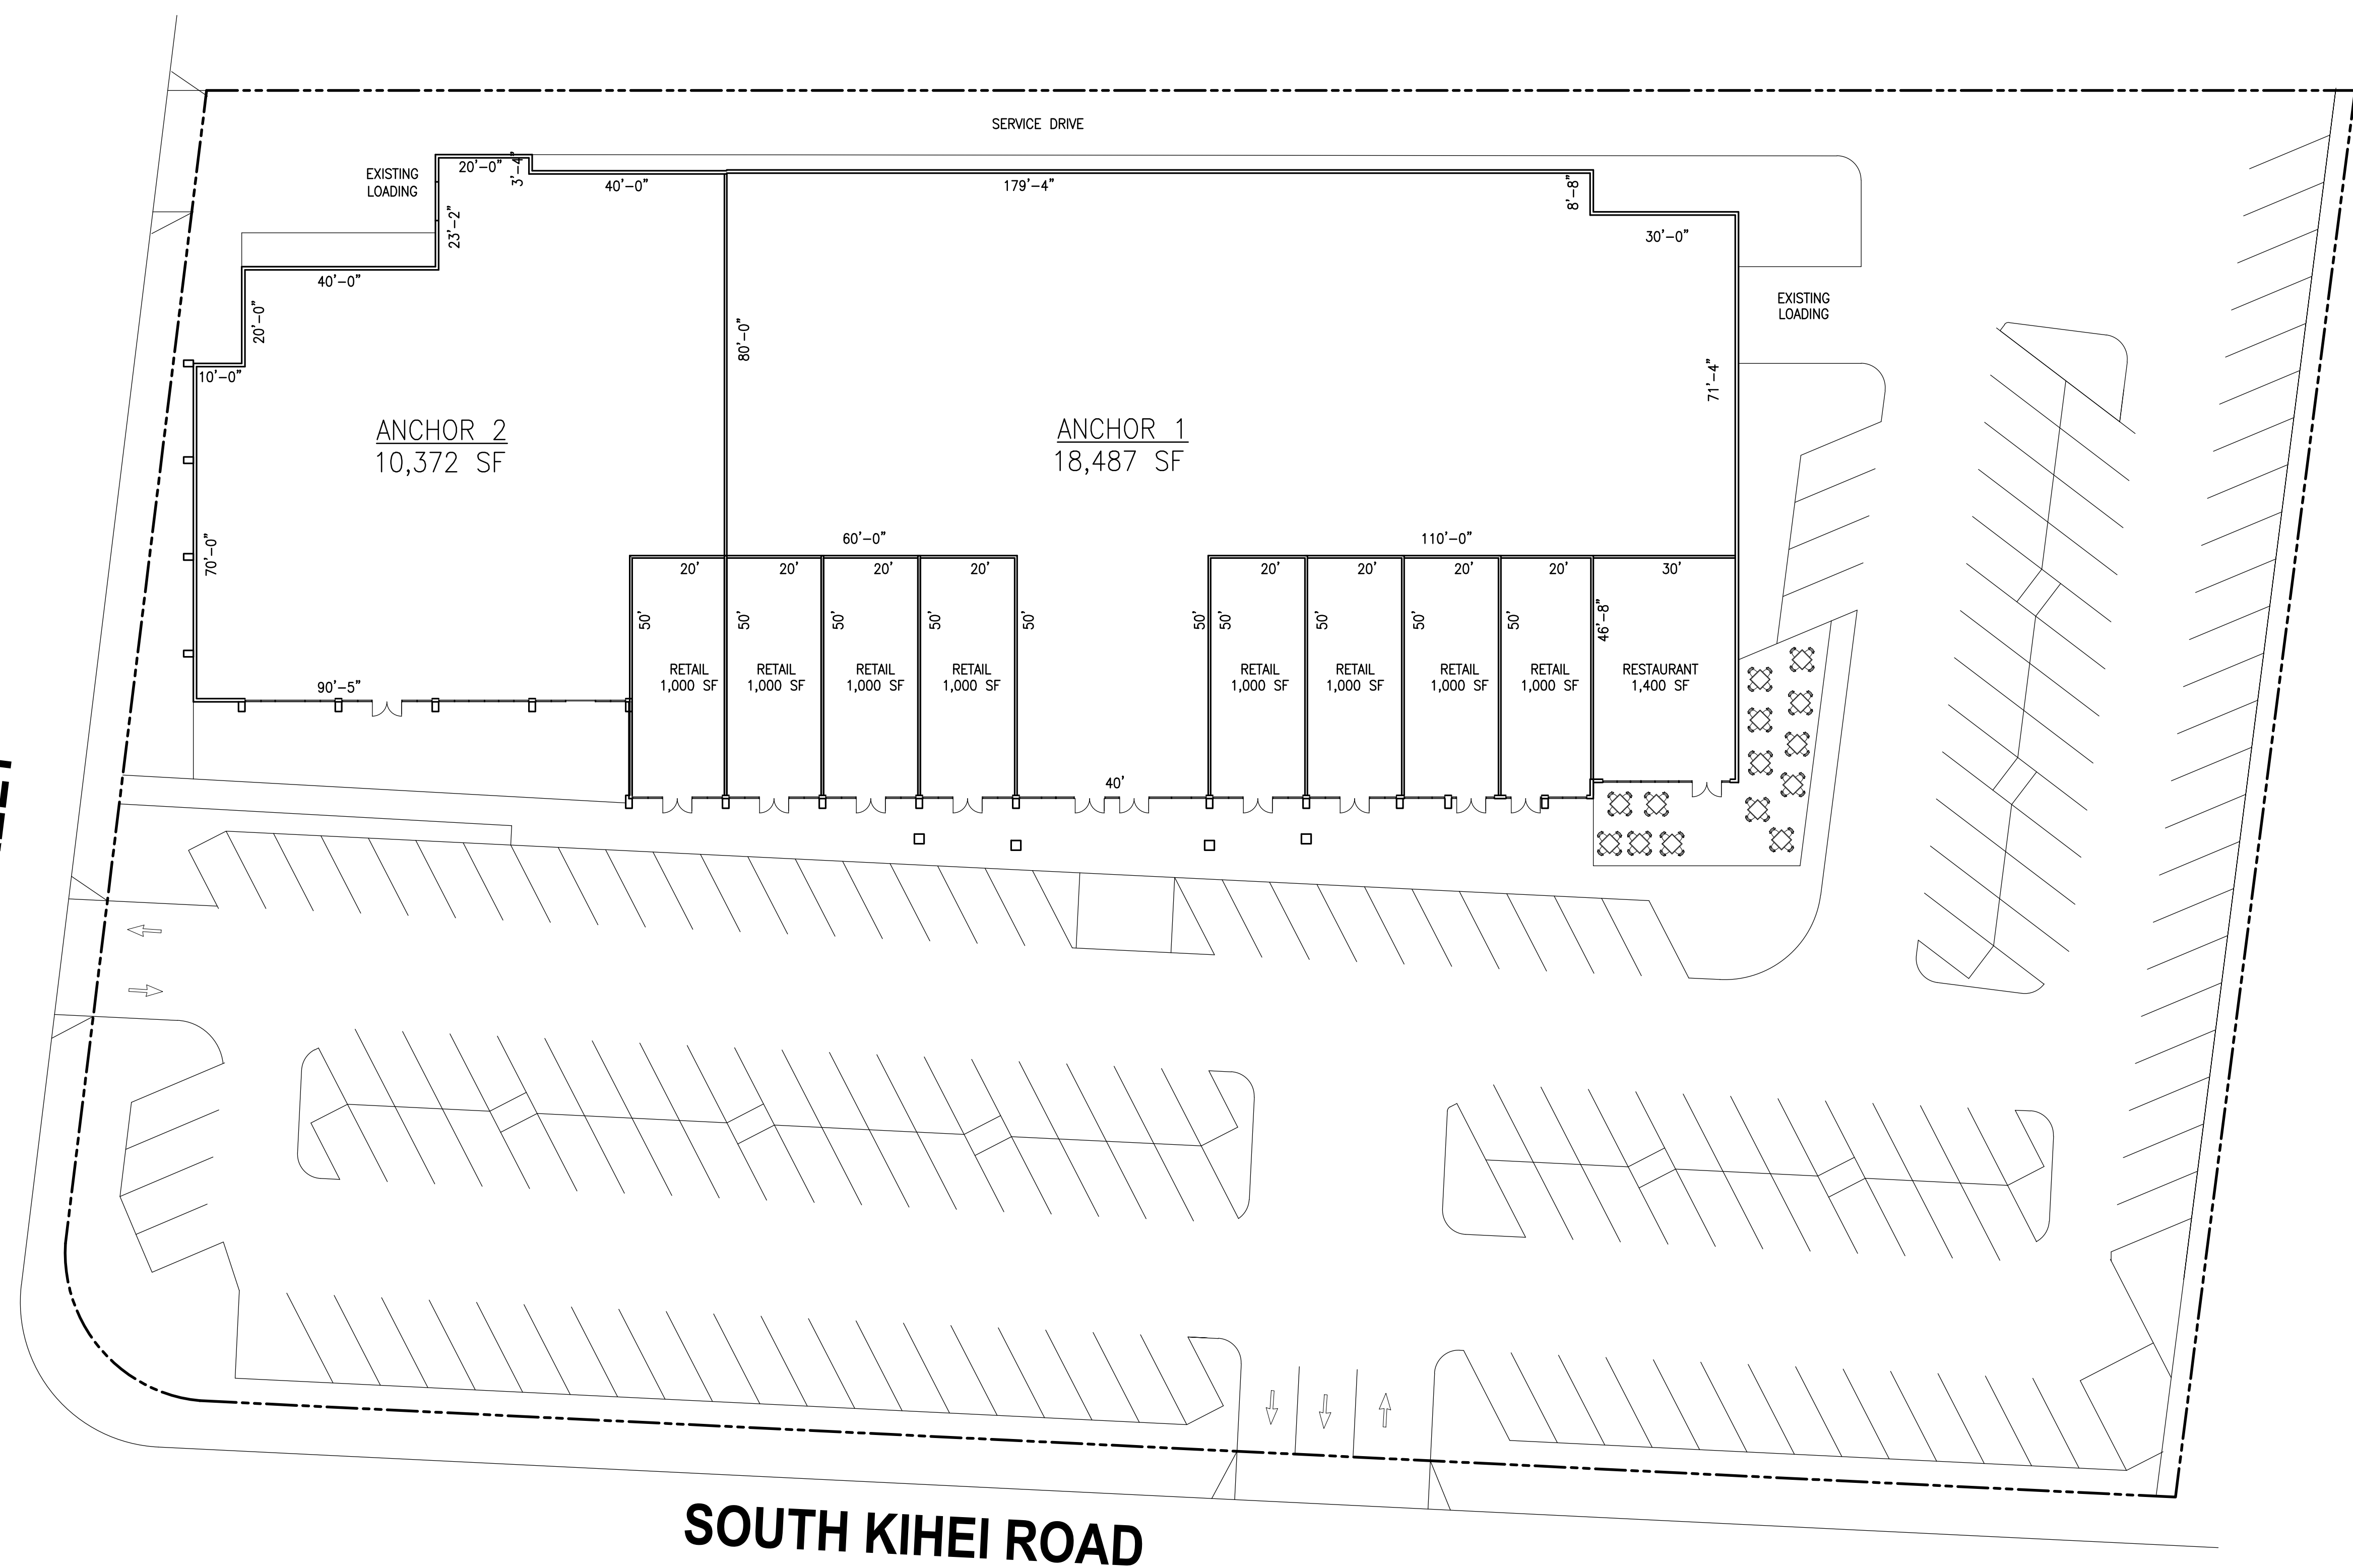

DEMISING CONCEPT "A-1"