




COUNTY ROAD 612
(100' ROW)

COUNTY ROAD 6111
(100' ROW)

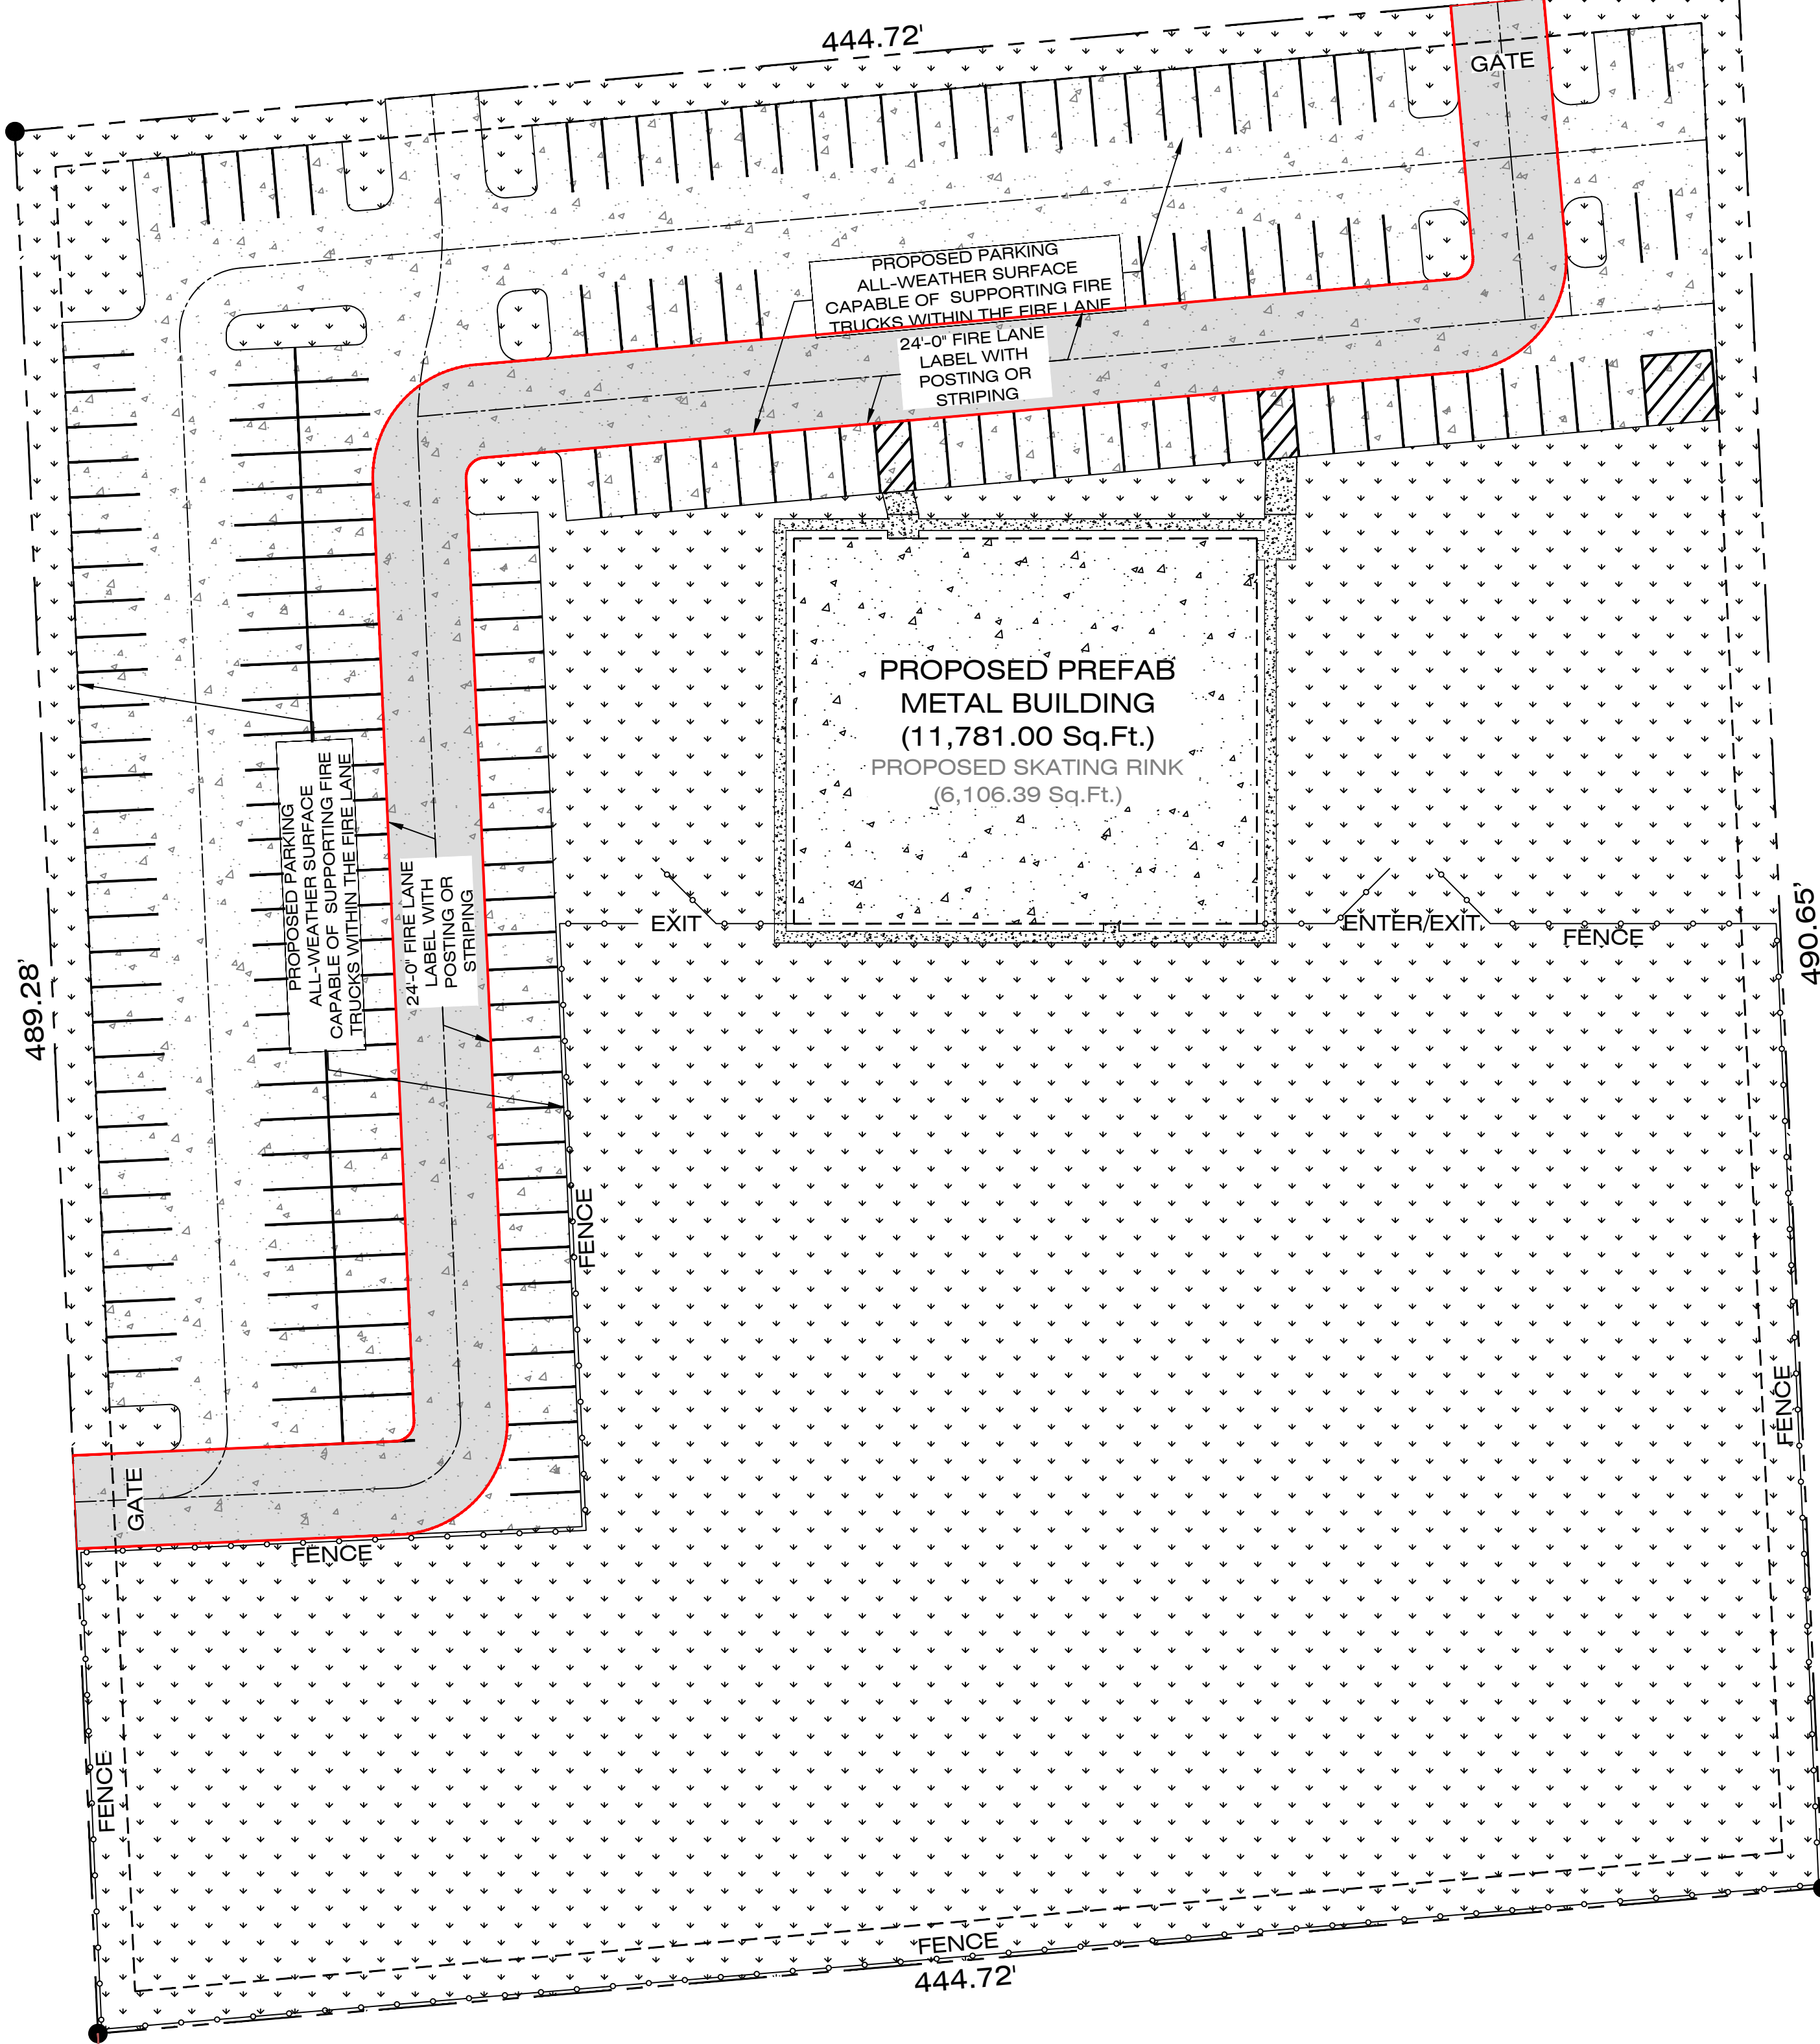

SITE LAYOUT PLAN
SCALE: 1/32" = 1'-0"

SCALE: AS SHOWN DATE: June 4, 2025 DRAWN BY: Edward Williams DRAWING NAME: SITE LAYOUT PLAN SHEET: 2	NEW CONSTRUCTION INDOOR SKATING RINK "GRAFFITI SKATING" 1067 County Road 611 Dayton Texas 77535	
	IMADEIT Drafting Services "Growing New Roots" 901 Martin L. King St. Baytown, Texas 77520 (281) 614-7948	
	Prepared For: Mr. Isaac Hill 1067 County Road 611 Dayton Texas 77535	
	REVISIONS:	