


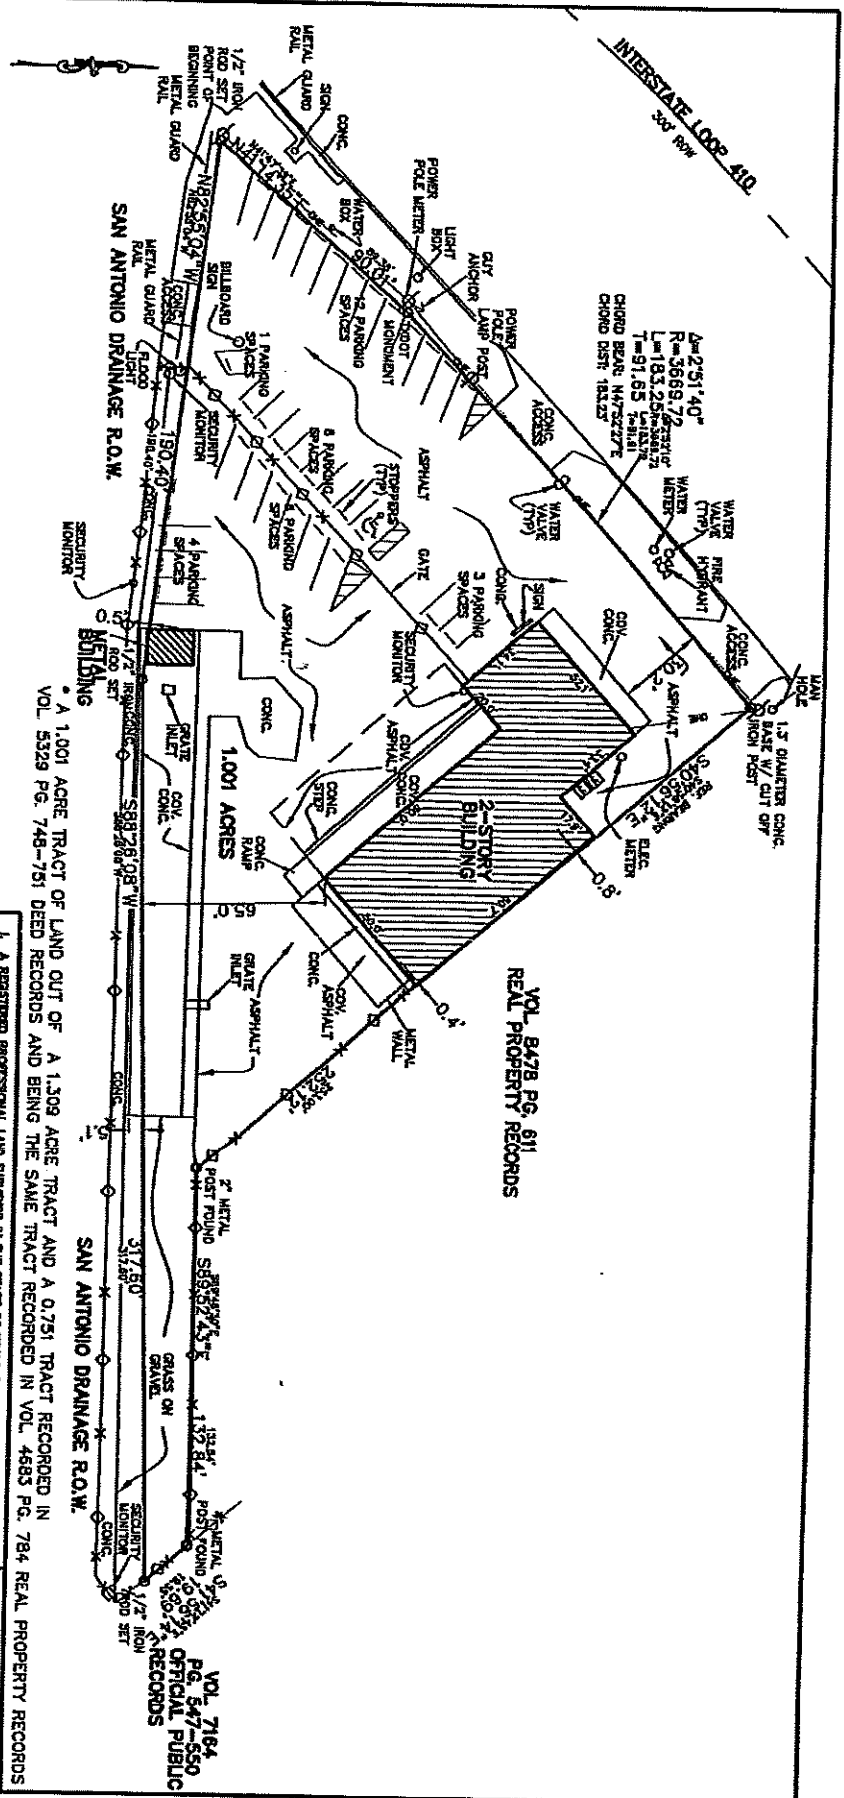

SGC

STEPHEN G. COOK ENGINEERING, INC. 12000 STARCREST, SUITE 107
SAN ANTONIO, TEXAS 78247-4117
210/481-2535 * FAX: 210/481-2150
WWW.SGCE.NET

RECORD INFORMATION	S45°00'00"W AS MEASURED IN FIELD	100.00	X BARBED WIRE 1/2" MONITOR WIRE 1/2" WOOD FENCE
SUBJECT TO RECORDED RESTRICTIVE COVENANTS AND/OR EASEMENTS AS FOLLOWS:			
VOL. 5329 PG. 745-751 DEED RECORDS			



I, A REGISTERED PROFESSIONAL LAND SURVEYOR IN THE STATE OF TEXAS, DO HEREBY CERTIFY THAT THE ABOVE PLAT IS TRUE AND CORRECT ACCORDING TO MY ACTUAL SURVEY MADE ON THE GROUND UNDER MY SUPERVISION, OF THE PROPERTY DESCRIBED HEREON. I FURTHER CERTIFY THAT ENCROACHMENTS, EASEMENTS AND RIGHT-OF-WAYS VISIBLE ON SITE ARE SHOWN HEREON. SETBACKS AND EASEMENTS SHOWN ARE FROM RECORDED COUNTY DEEDS, RECORDS, MUNICIPAL RESTRICTIONS ARE NOT SHOWN. COPYRIGHT © 2005 STEPHEN G. COOK ENGINEERING, INC. ALL RIGHTS RESERVED.

STEPHEN G. COOK, R.L.S.


