


DESCRIPTION: As provided.  
 Lots 16, 17, and 18, Block 10 of FIRST UNIT TEMPLE CREST SUBDIVISION as per map or plat thereof as recorded in Plat Book 10, Page 60 of the Public Records of Hillsborough County, Florida.


FLOOD CERTIFICATION:  
 According to FIRM MAPS for City of Tampa, Florida, effective date September 30, 1982, COMMUNITY PANEL NUMBER 120114 0007 C, the property shown hereon appears to fall within zone "C".

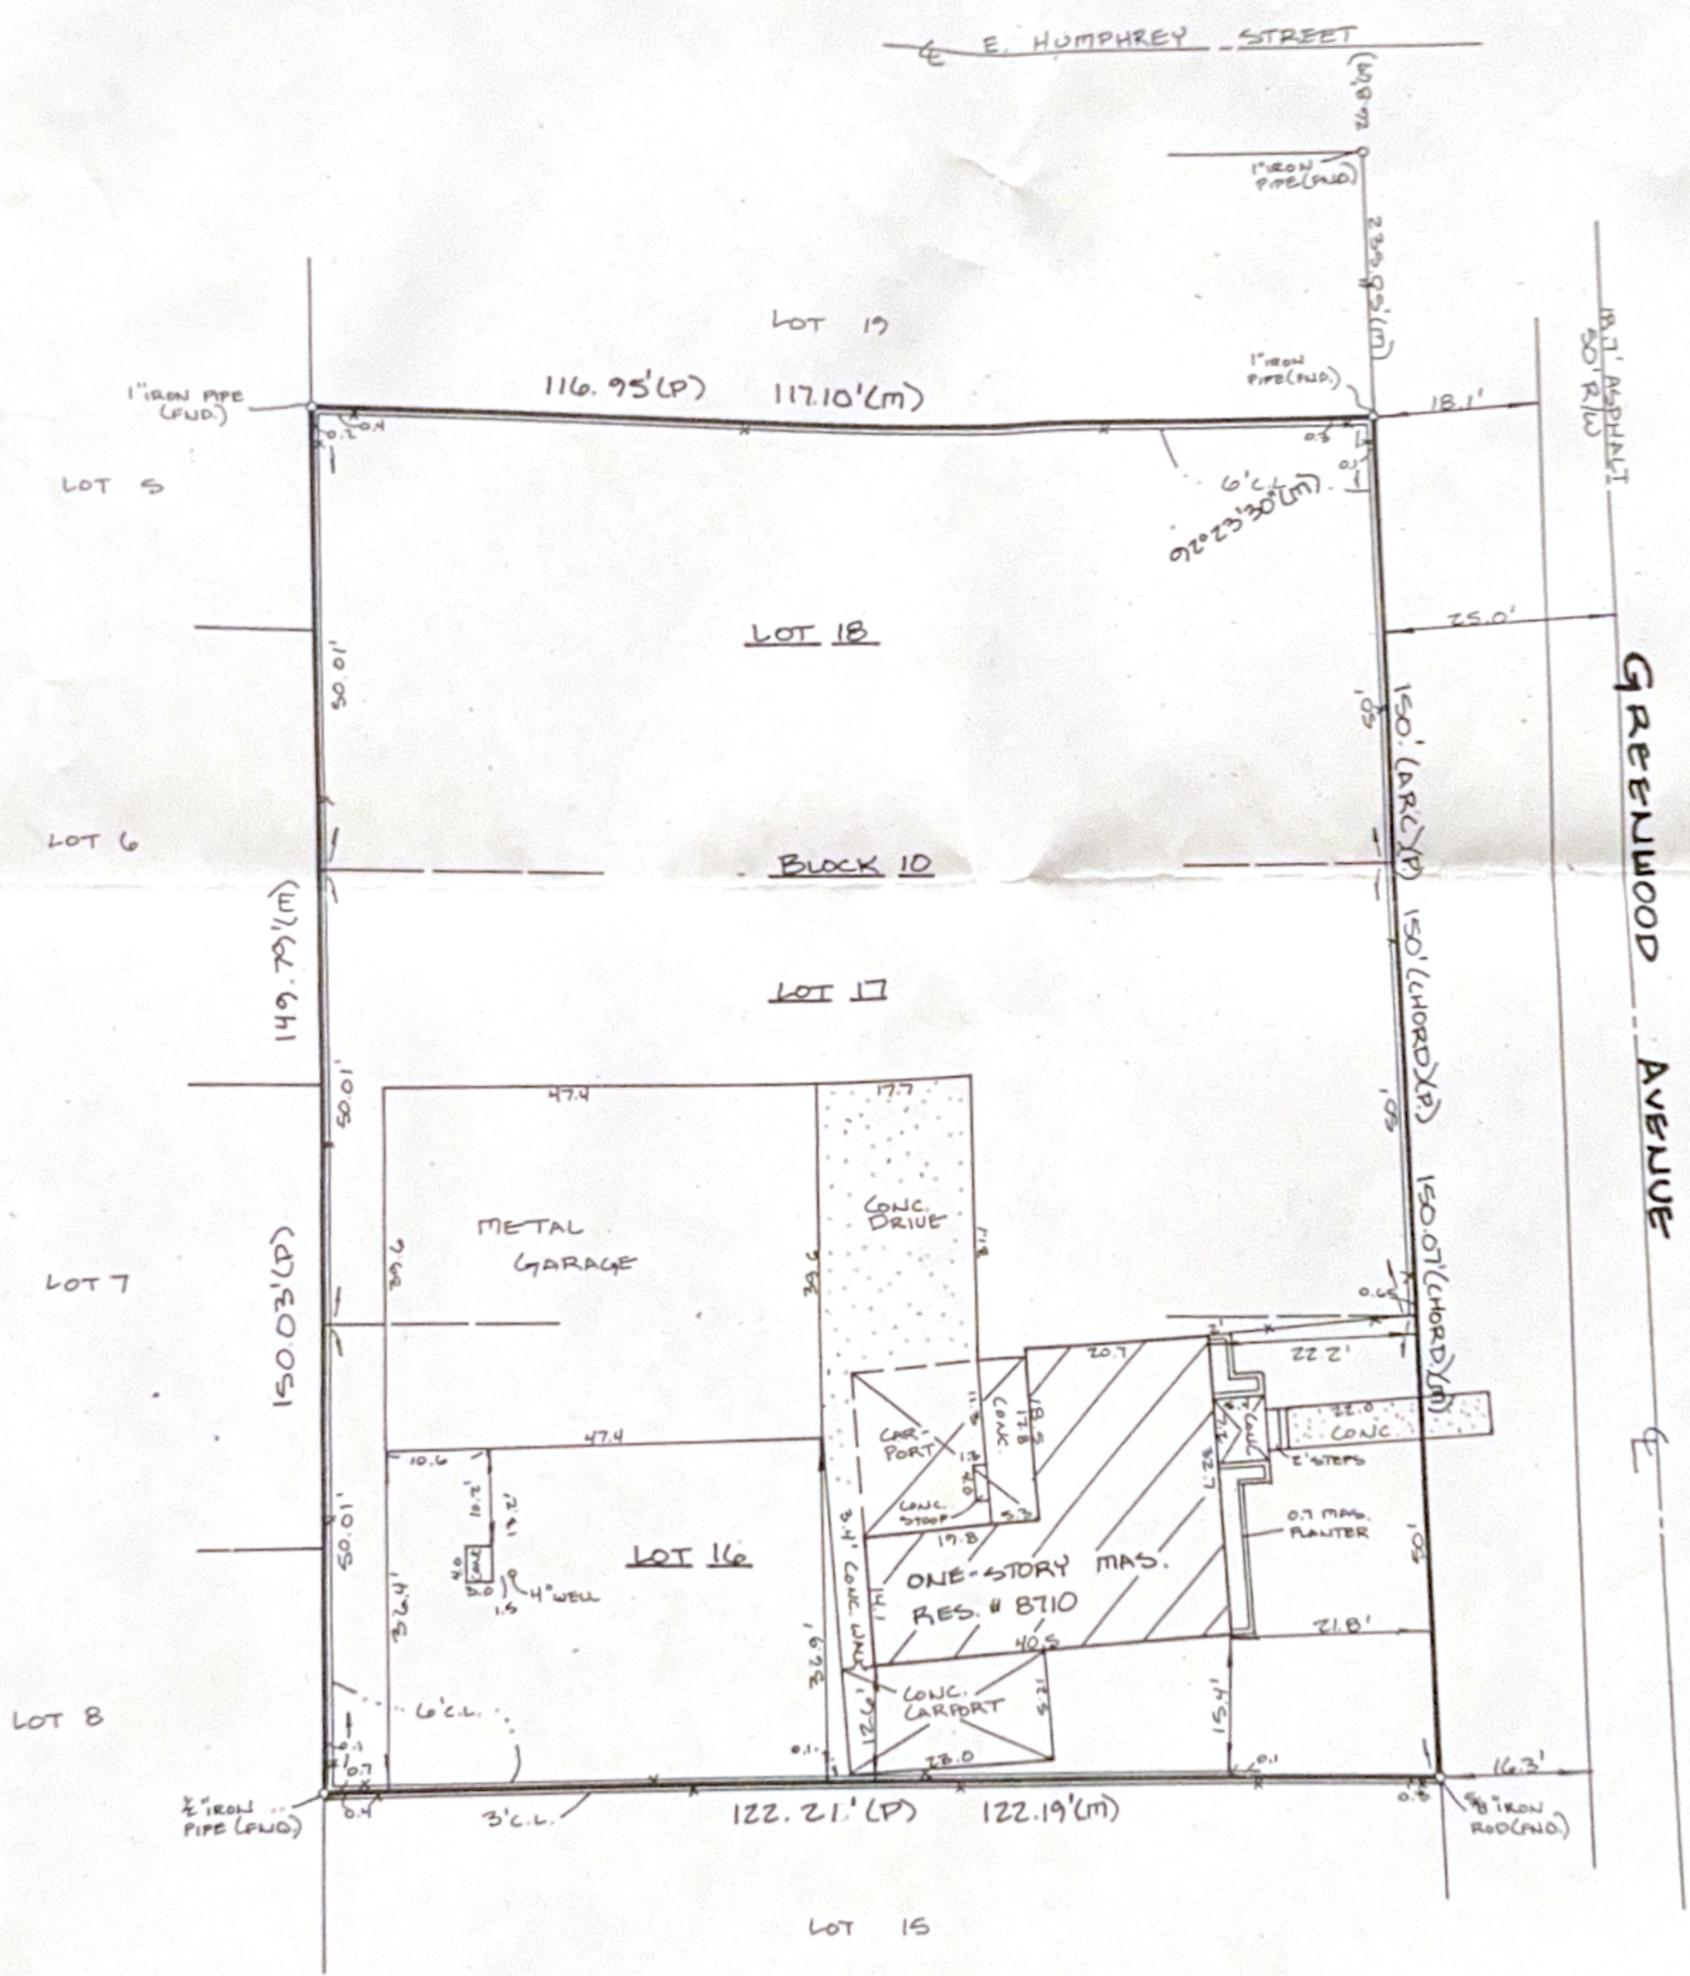

NOTE:  
 INSUFFICIENT INFORMATION TO CALL CURVE DATA ON FRONT LINE.

NORTH  
 SCALE: 1" = 20'

**FREDERICK H. GINTZ**  
**LAND SURVEYING, INC.**  
 LAND SURVEYING & PLANNING  
 RESIDENTIAL - INDUSTRIAL - COMMERCIAL  
 150 STEEL DUST LANE  
 LUTZ, FL. 33549  
 PH.: (813)-973-2666

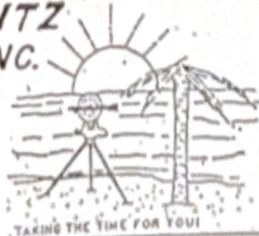

THIS SURVEY CERTIFIED TO:  
 JAMES R. & JOAN V. PETT,  
 CONSOLIDATED TITLE  
 BAY GULF FEDERAL CREDIT UNION  
 SECTION \_\_\_\_\_ TOWNSHIP \_\_\_\_\_ RANGE \_\_\_\_\_

DATE: MARCH 3, 1989	DRAWN BY: D.F.	JOB No.:
REVISED:	CHECKED BY:	0389-06
RECERTIFIED:	CREW:	DWG. No.:

**SURVEYOR'S CERTIFICATE**  
 This certifies that a survey of the above described property was made under my supervision and that the sketch hereon is a true and accurate representation thereof, and conforms to Chapter 220, F.A.C. and Section 472.027, Florida Statutes.  
*Frederick H. Gintz*  
 FL. P.L.S. No. 4100

TYPE OF SURVEY:  
**BOUNDARY**