



FOR LEASE

51795 Regency Center Dr.

Macomb Township, MI



Property Highlights

- 21,531 Sq. Ft.
- 2,685 Sq. Ft. Office Area
- 2,685 Sq. Ft. Mezzanine
- Truckwell
- Crane Prepped
- 24' Clear

For information, please contact:

BOB PAGANO

Senior Managing Director
t 248-357-6576
bob.pagano@nmrk.com

CHRIS DOWELL

Senior Managing Director
t 248-447-2717
chris.dowell@nmrk.com

39400 Woodward, Suite 100
Bloomfield Hills, MI 48304

nmrk.com

NEWMARK

The information contained herein has been obtained from sources deemed reliable but has not been verified and no guarantee, warranty or representation, either express or implied, is made with respect to such information. Terms of sale or lease and availability are subject to change or withdrawal without notice.

INDUSTRIAL – Lease

51795 Regency Center Dr.
Macomb Twp, MI



Total Building Size:	21,531
Total Available:	21,531
Age:	New Construction
Factory:	16,161
Office:	2,685
Mezzanine:	2,685
Minimum Divisible:	21,531
Zoned:	Lt. Industrial

Lease Rate:	\$11.95/sf NNN
Monthly Lease Rate:	\$21,441.28
Taxes:	TBD

Property Details

Acreage:	1.21	Power:	480 V / 3 Phase
Frontage:	171'	Buss:	
Depth:	307'	Lights:	LED
Parking:	40	Truckwell:	1 – Exterior
Expandable:		Grade Door:	(1) 12' x 14'
Storage:		Heating:	Radiant Tube
Clearance:	24'	A/C:	Office
Bay Size:	50'	Sprinklered:	Yes
Lavatories:	4	Airlines:	
Crane:	Footings	Compressor:	
Underhook:		Floordrains:	Yes

Additional Information:

New construction. Crane prepped. 40' bays. Excellent truck access. Tax abatement for qualified users. Offices finish to suit.

Contact Information:

BOB PAGANO

248-357-6576

bob.pagano@nmrk.com

CHRIS DOWELL

248-447-2717

chris.dowell@nmrk.com

NEWMARK

FLOOR PLAN






SITE PLAN

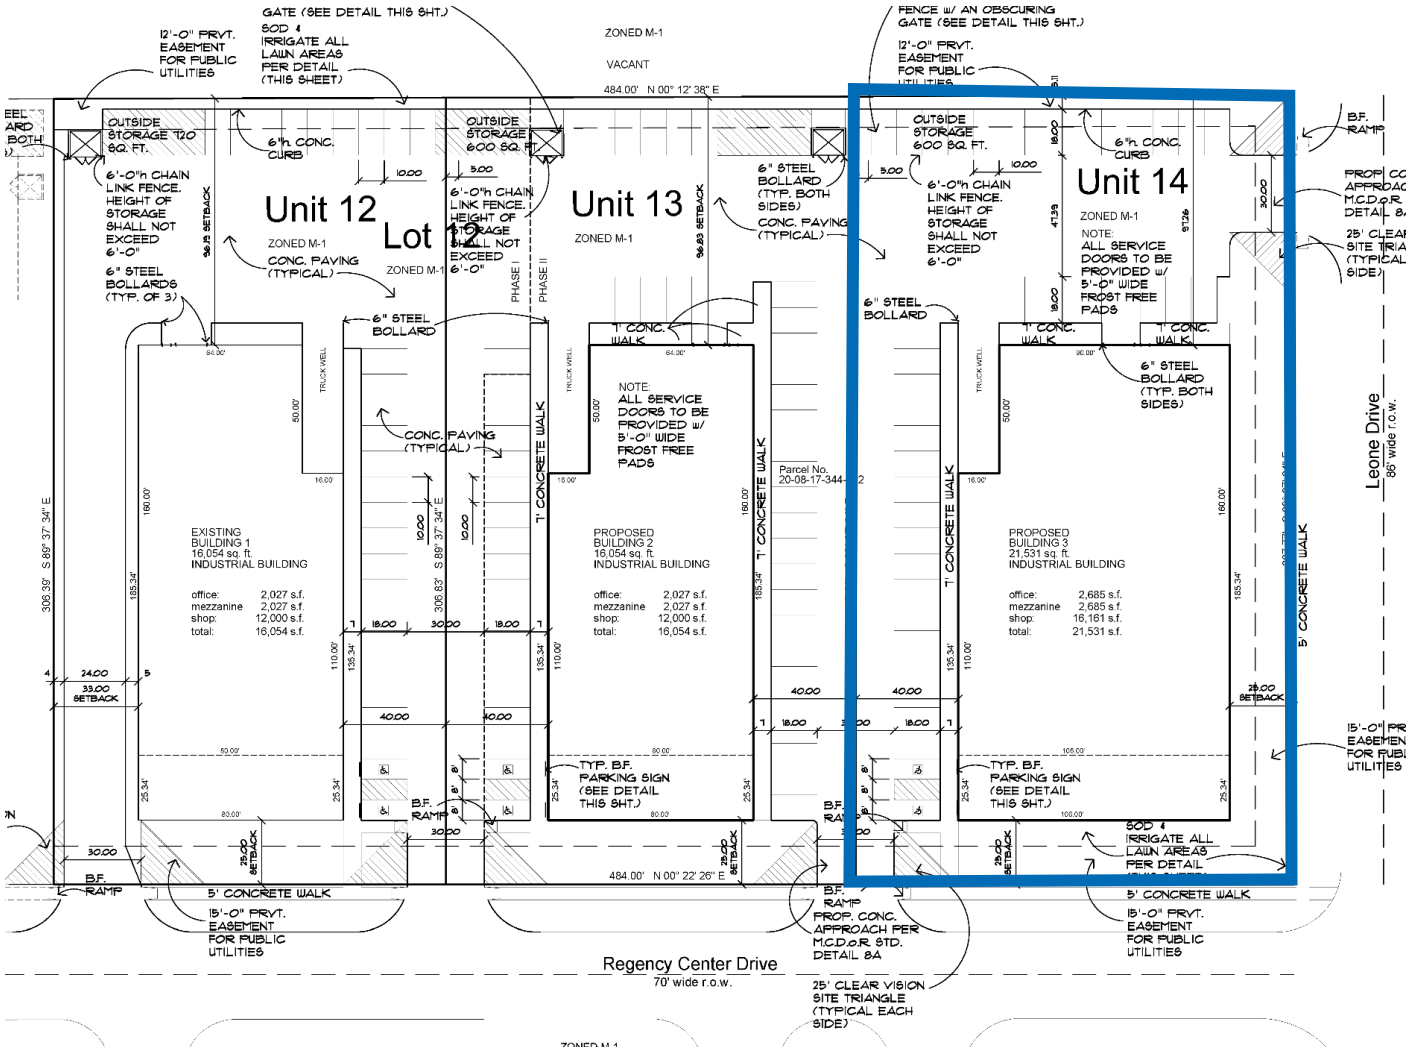

CONTACT

BOB PAGANO


Senior Managing Director
t 248-357-6576
bob.pagano@nmrk.com

CHRIS DOWELL

Senior Managing Director
t 248-447-2717
chris.dowell@nmrk.com


NEWMARK

ELEVATIONS

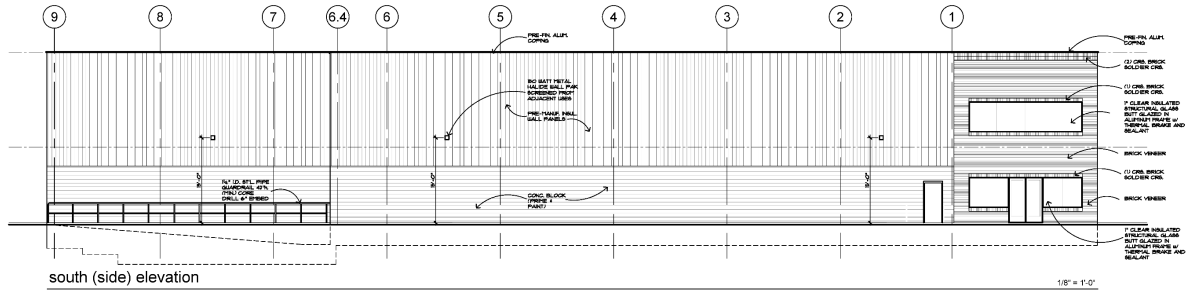


south (side) elevation

1/8" = 1'-0"

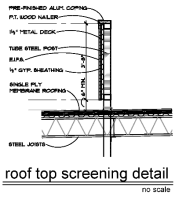


roof top screening detail
no scale

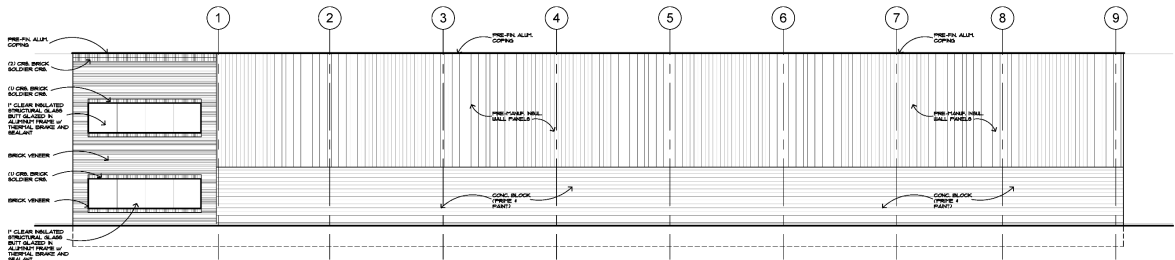


north (side) elevation

1/8" = 1'-0"

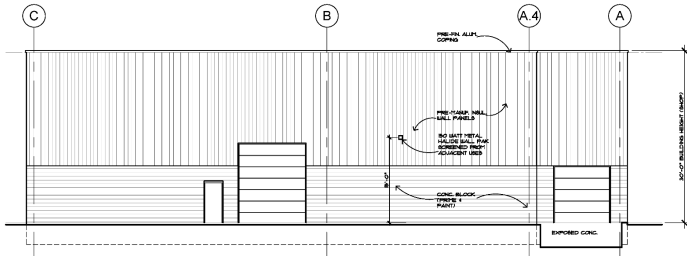

west (rear) elevation

1/8" = 1'-0"

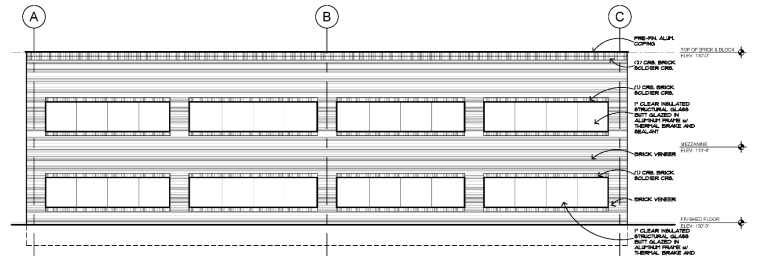

east (front) elevation

1/8" = 1'-0"

NOTE:
ALL COLORS OF EXTERIOR
MATERIALS TO BE COMPATIBLE.

CONTACT

BOB PAGANO

Senior Managing Director
t 248-357-6576
bob.pagano@nmrk.com

CHRIS DOWELL

Senior Managing Director
t 248-447-2717
chris.dowell@nmrk.com

NEWMARK