


No.	Date	App.

BENCHMARK:
TBM 1: Set "X" IN CONCRETE WITH AN ELEVATION OF 206.47'

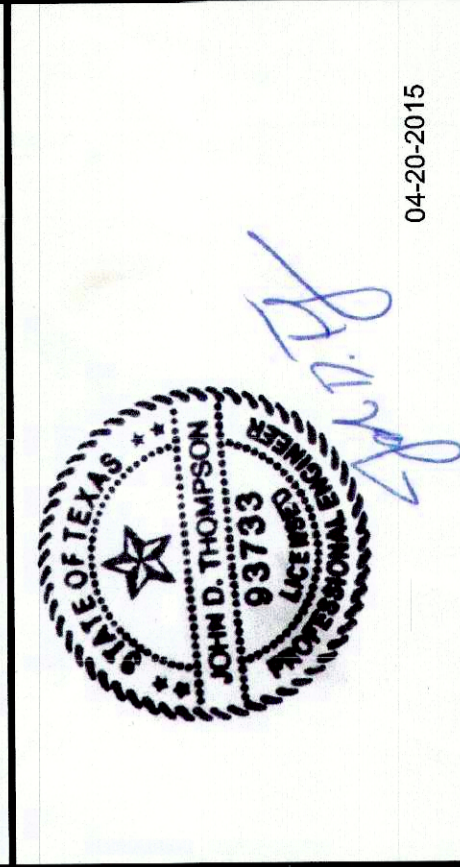

04-20-2015
J. Thompson Consulting
Civil Engineers & Planners
www.thompsonconsulting.com
TBPE FIRM: F-14127
32731 Egypt Lane, Suite 403 + Magnolia, TX 77354
Office: 832-641-6329 + Fax: 832-447-3941


SITE LAYOUT

**LONE STAR RUSTIC FURNITURE
COMMERCIAL DEVELOPMENT PROJECT**

18435 HIGHWAY 105 WEST
MONTGOMERY, TX 77356

Project No.: 0136
Drawn: JDT
Checked: JDT

SHEET NO: C1.04

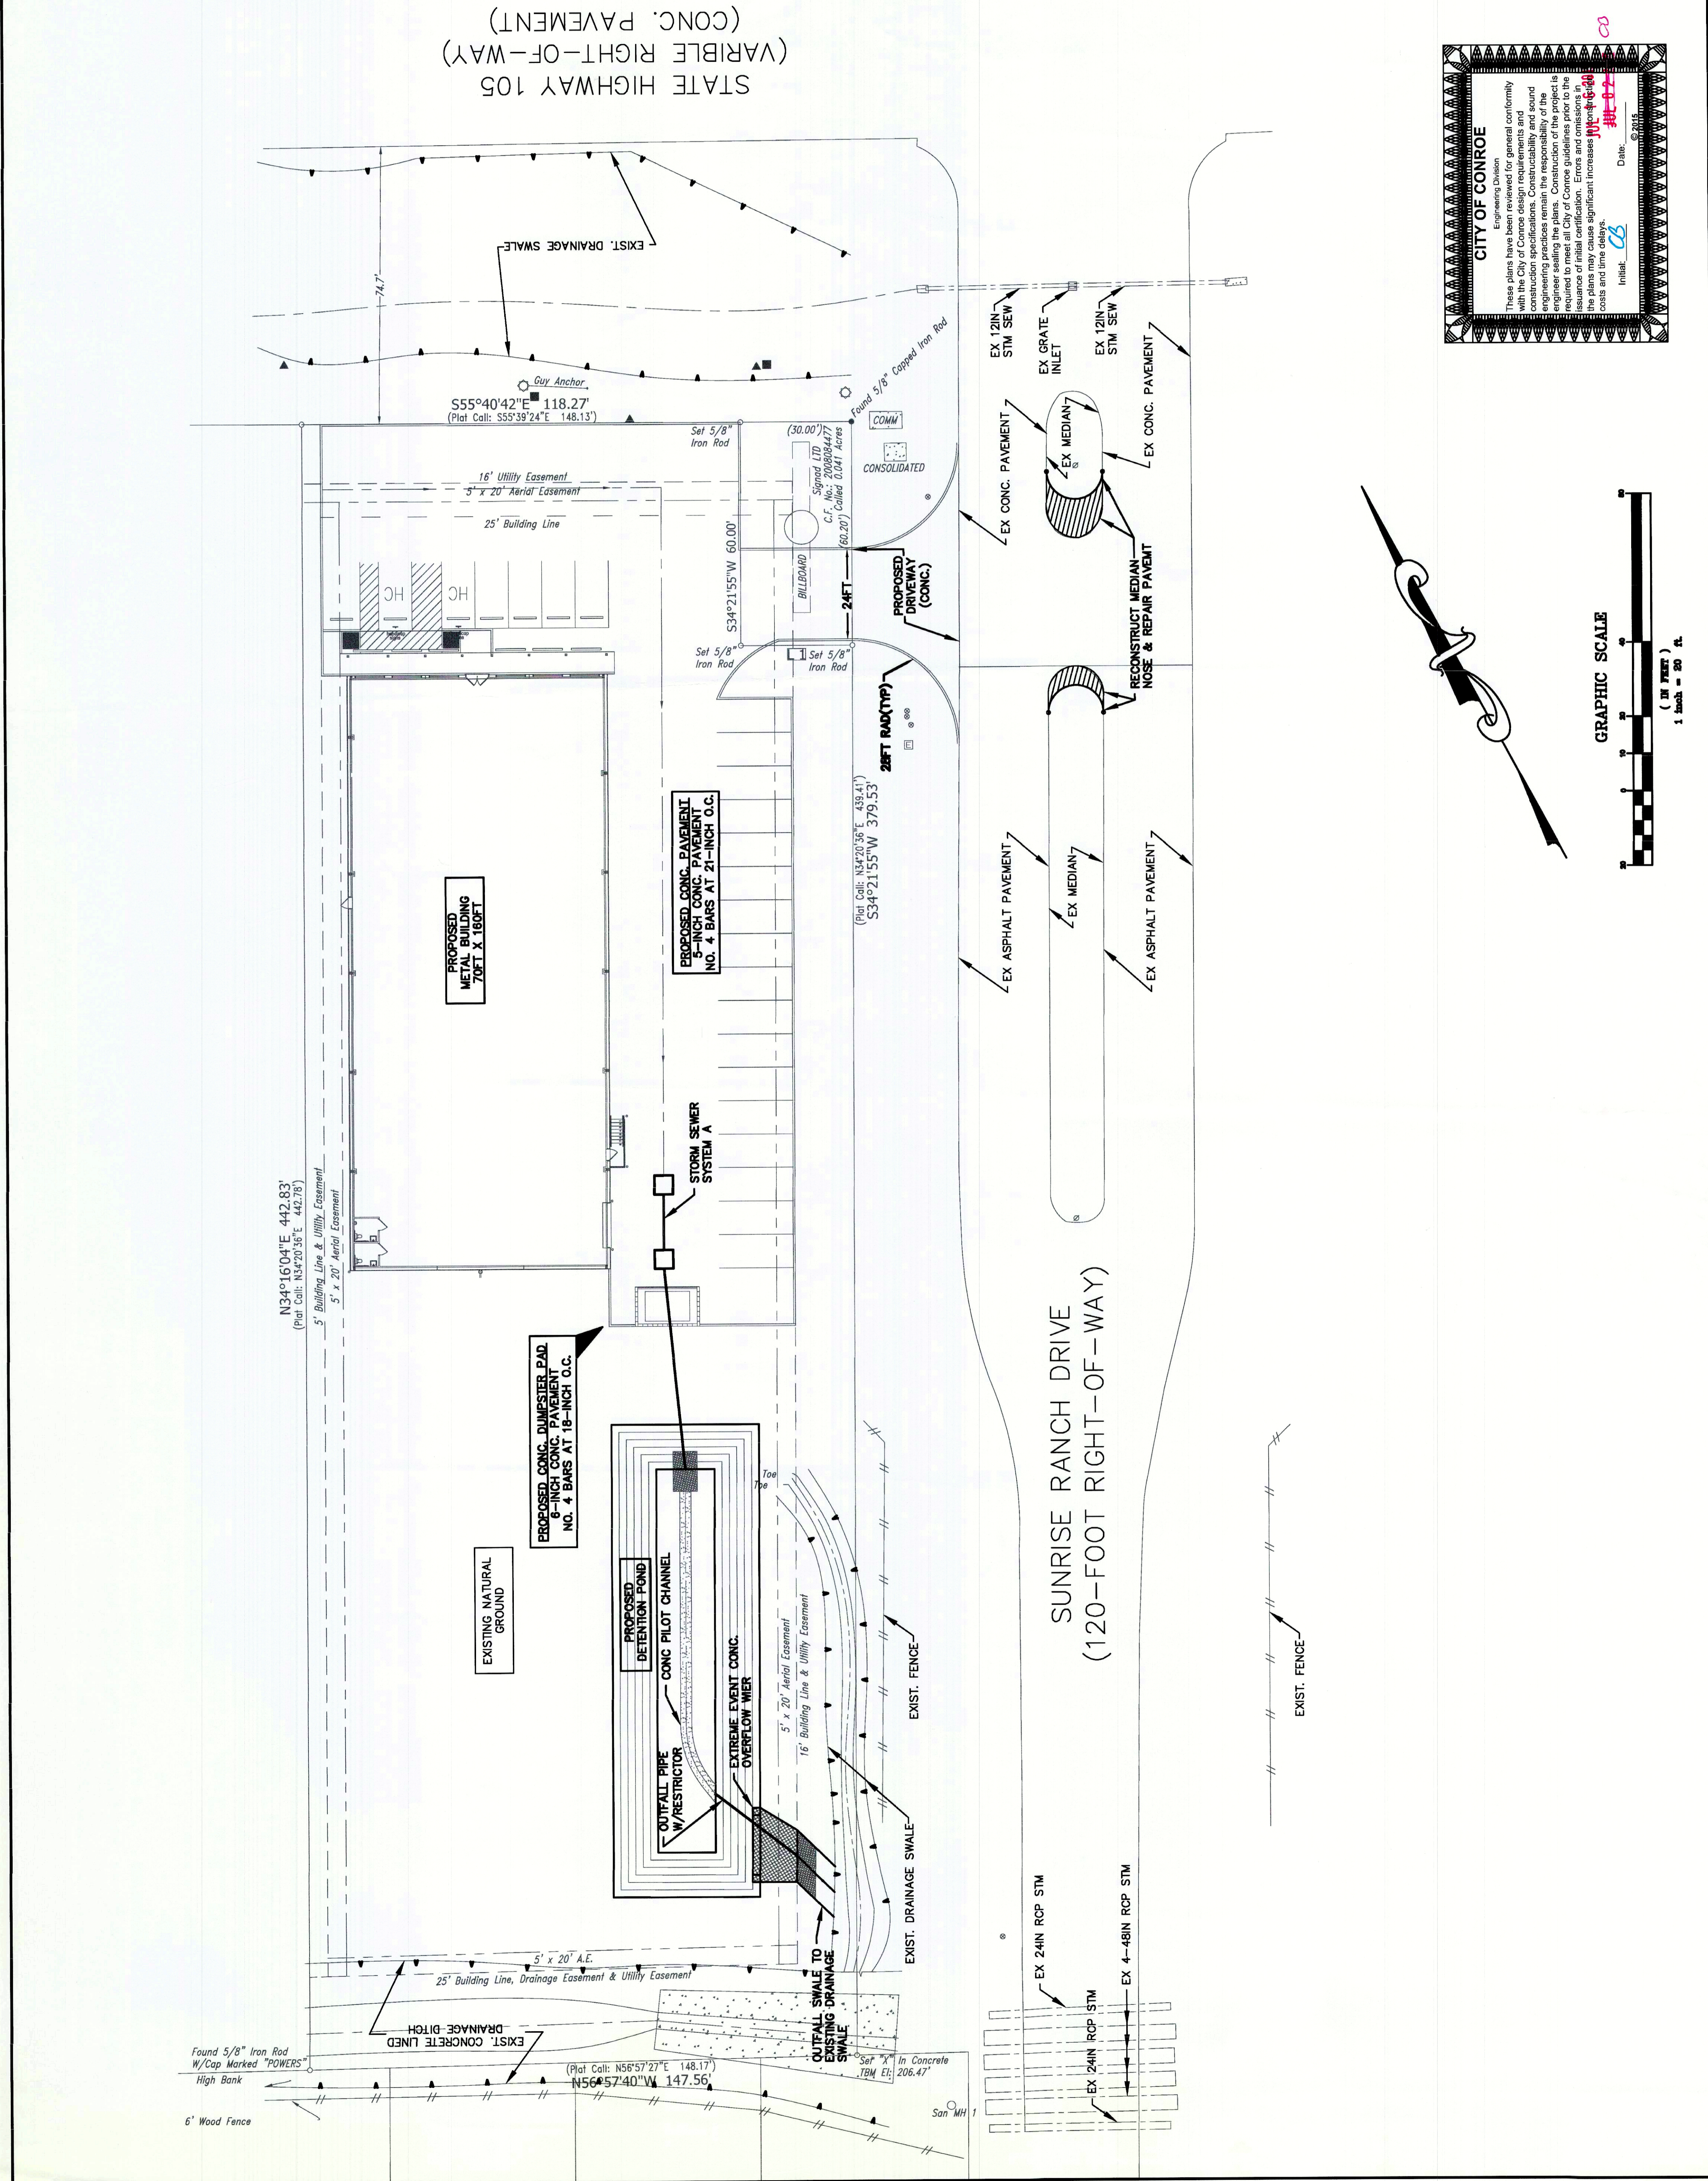

CITY OF CONROE
Engineering Division

These plans have been reviewed for general conformity with the City of Conroe design requirements and construction specifications. Constructability and sound engineering practices remain the responsibility of the project engineer. The City of Conroe is not responsible for the accuracy of the information provided in these plans. Errors and omissions in the plans may cause significant increases in cost and time delays.

Date: 04/20/15
Initial: JDT

