

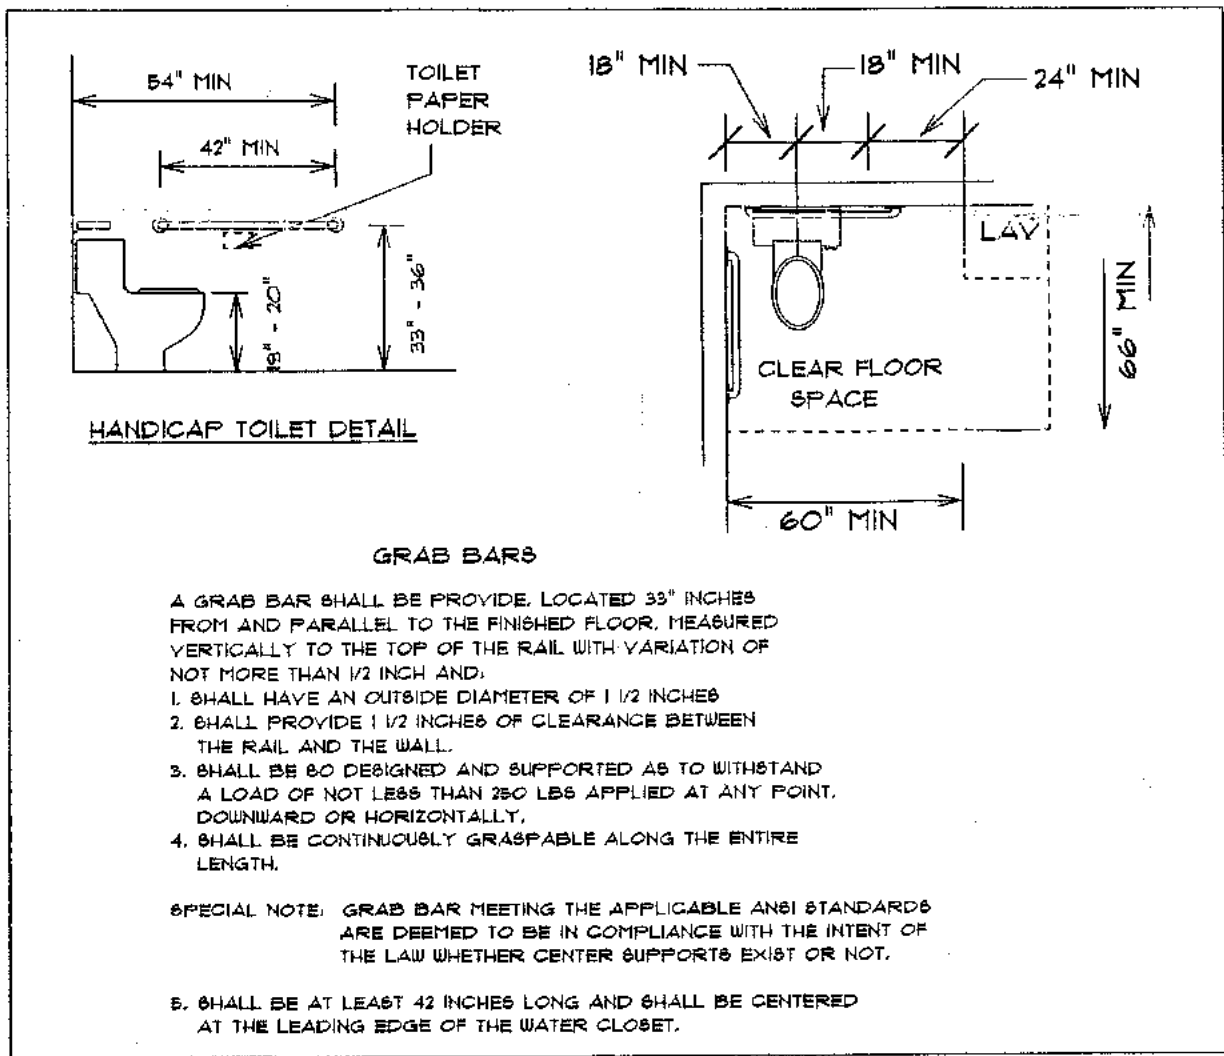


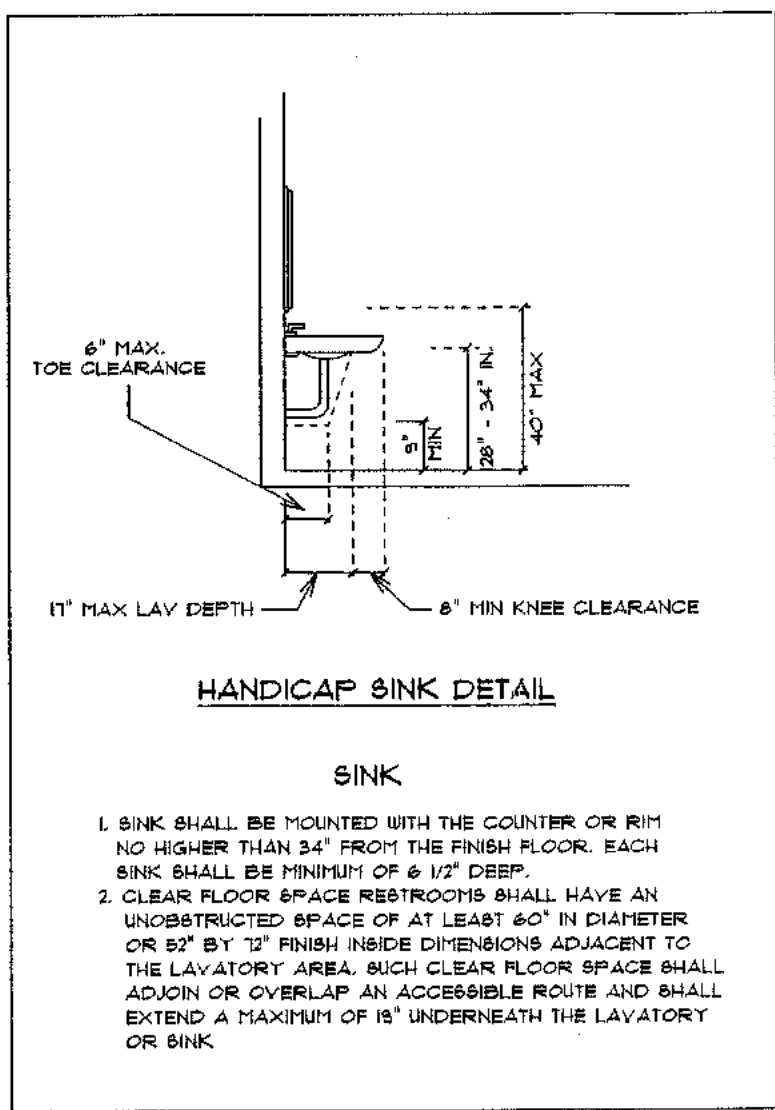

Available
Starting
01-01-2025

INTERIOR RENOVATION FLOOR PLAN 1/8" = 1' 0"

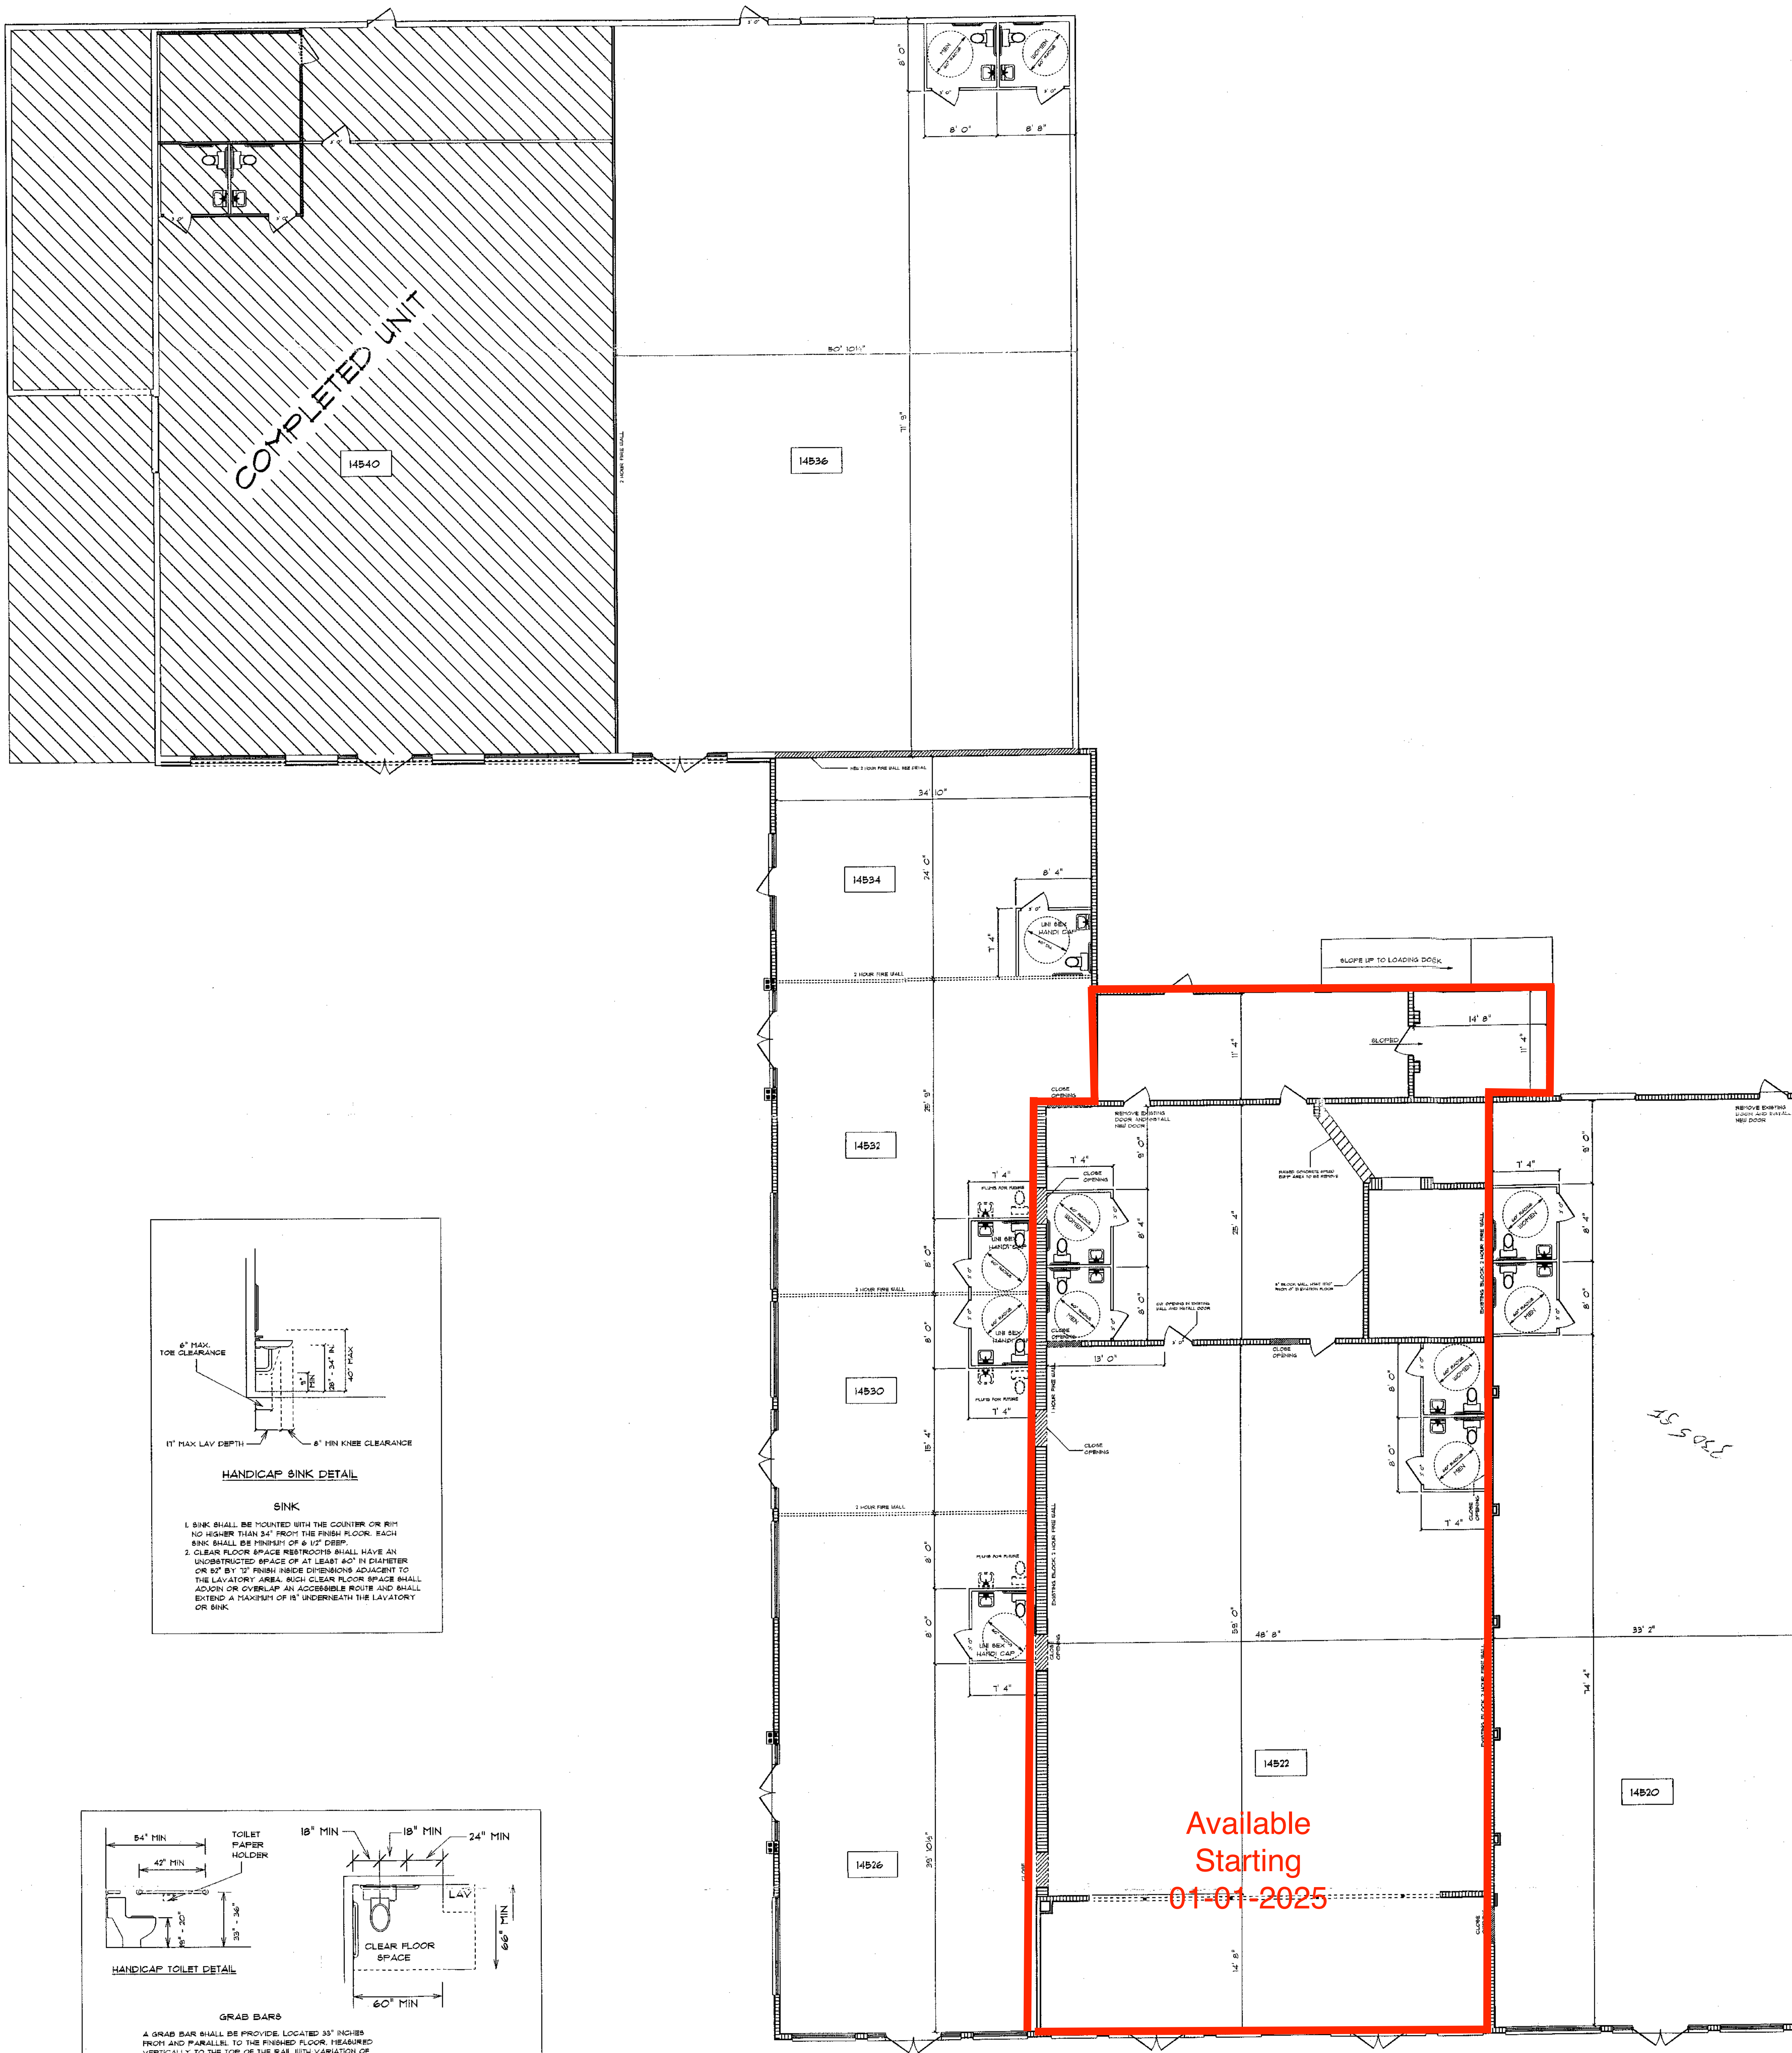