



01 SOUTH

3/16"

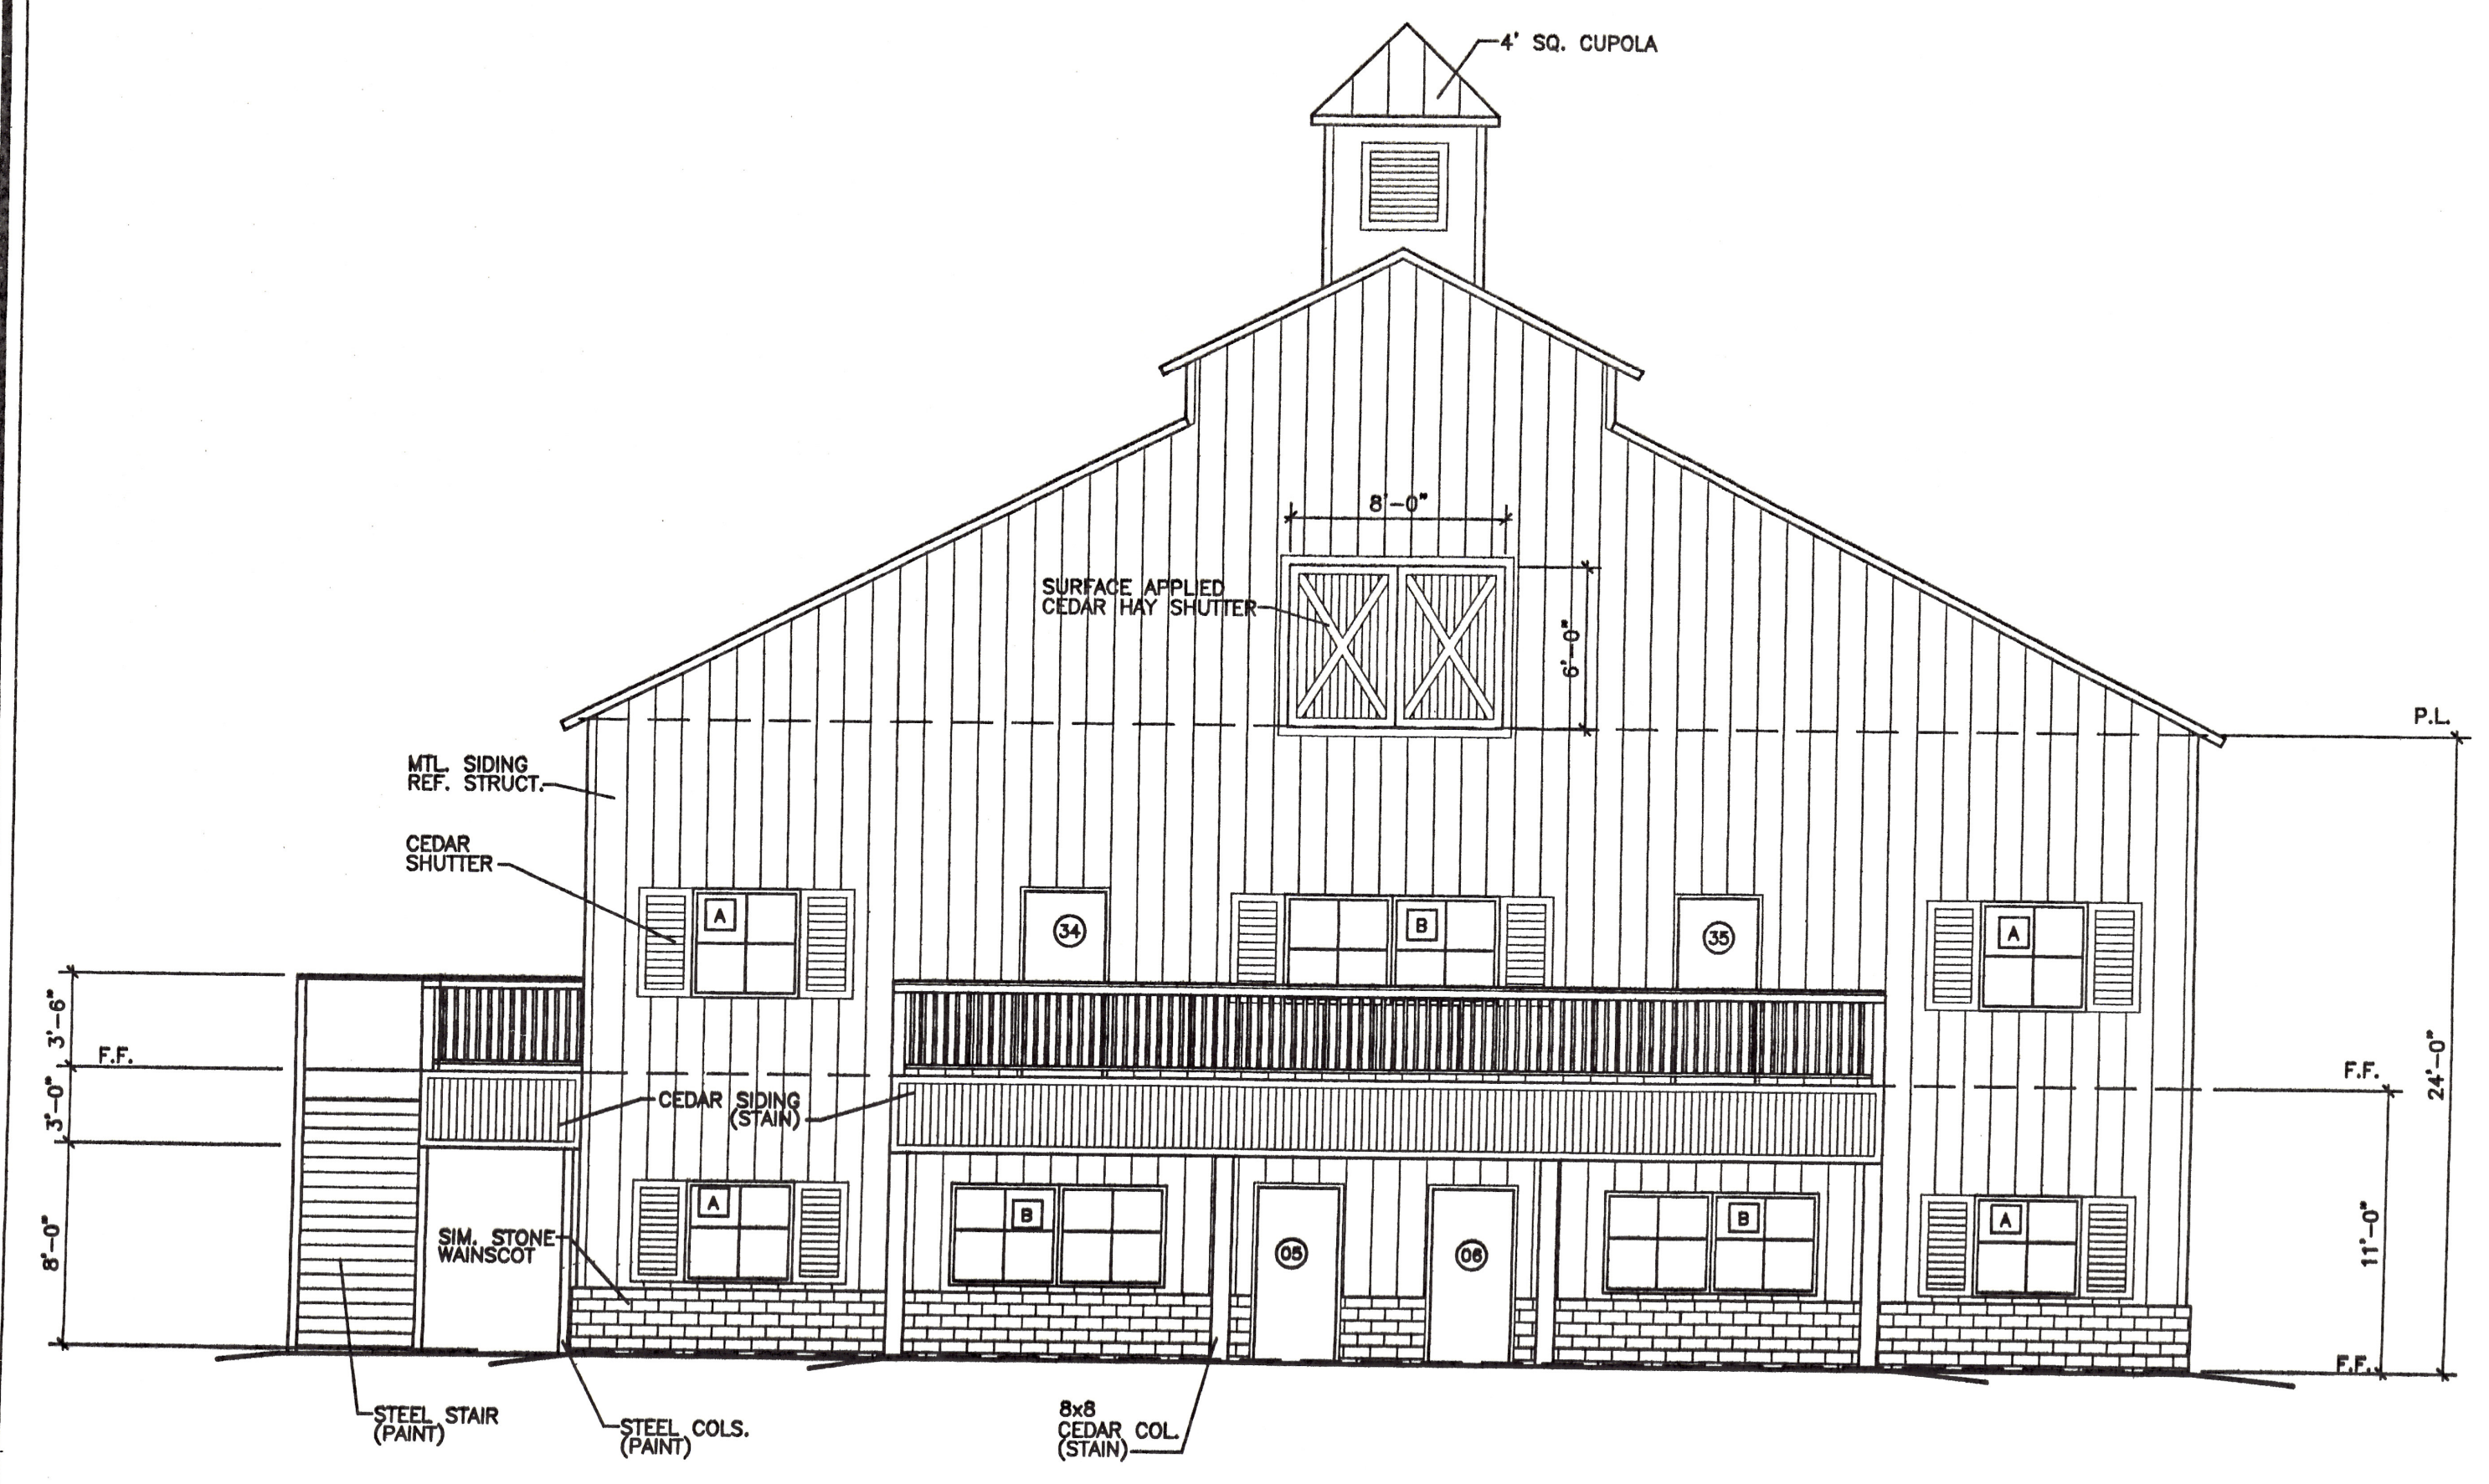

02 WEST

3/16"

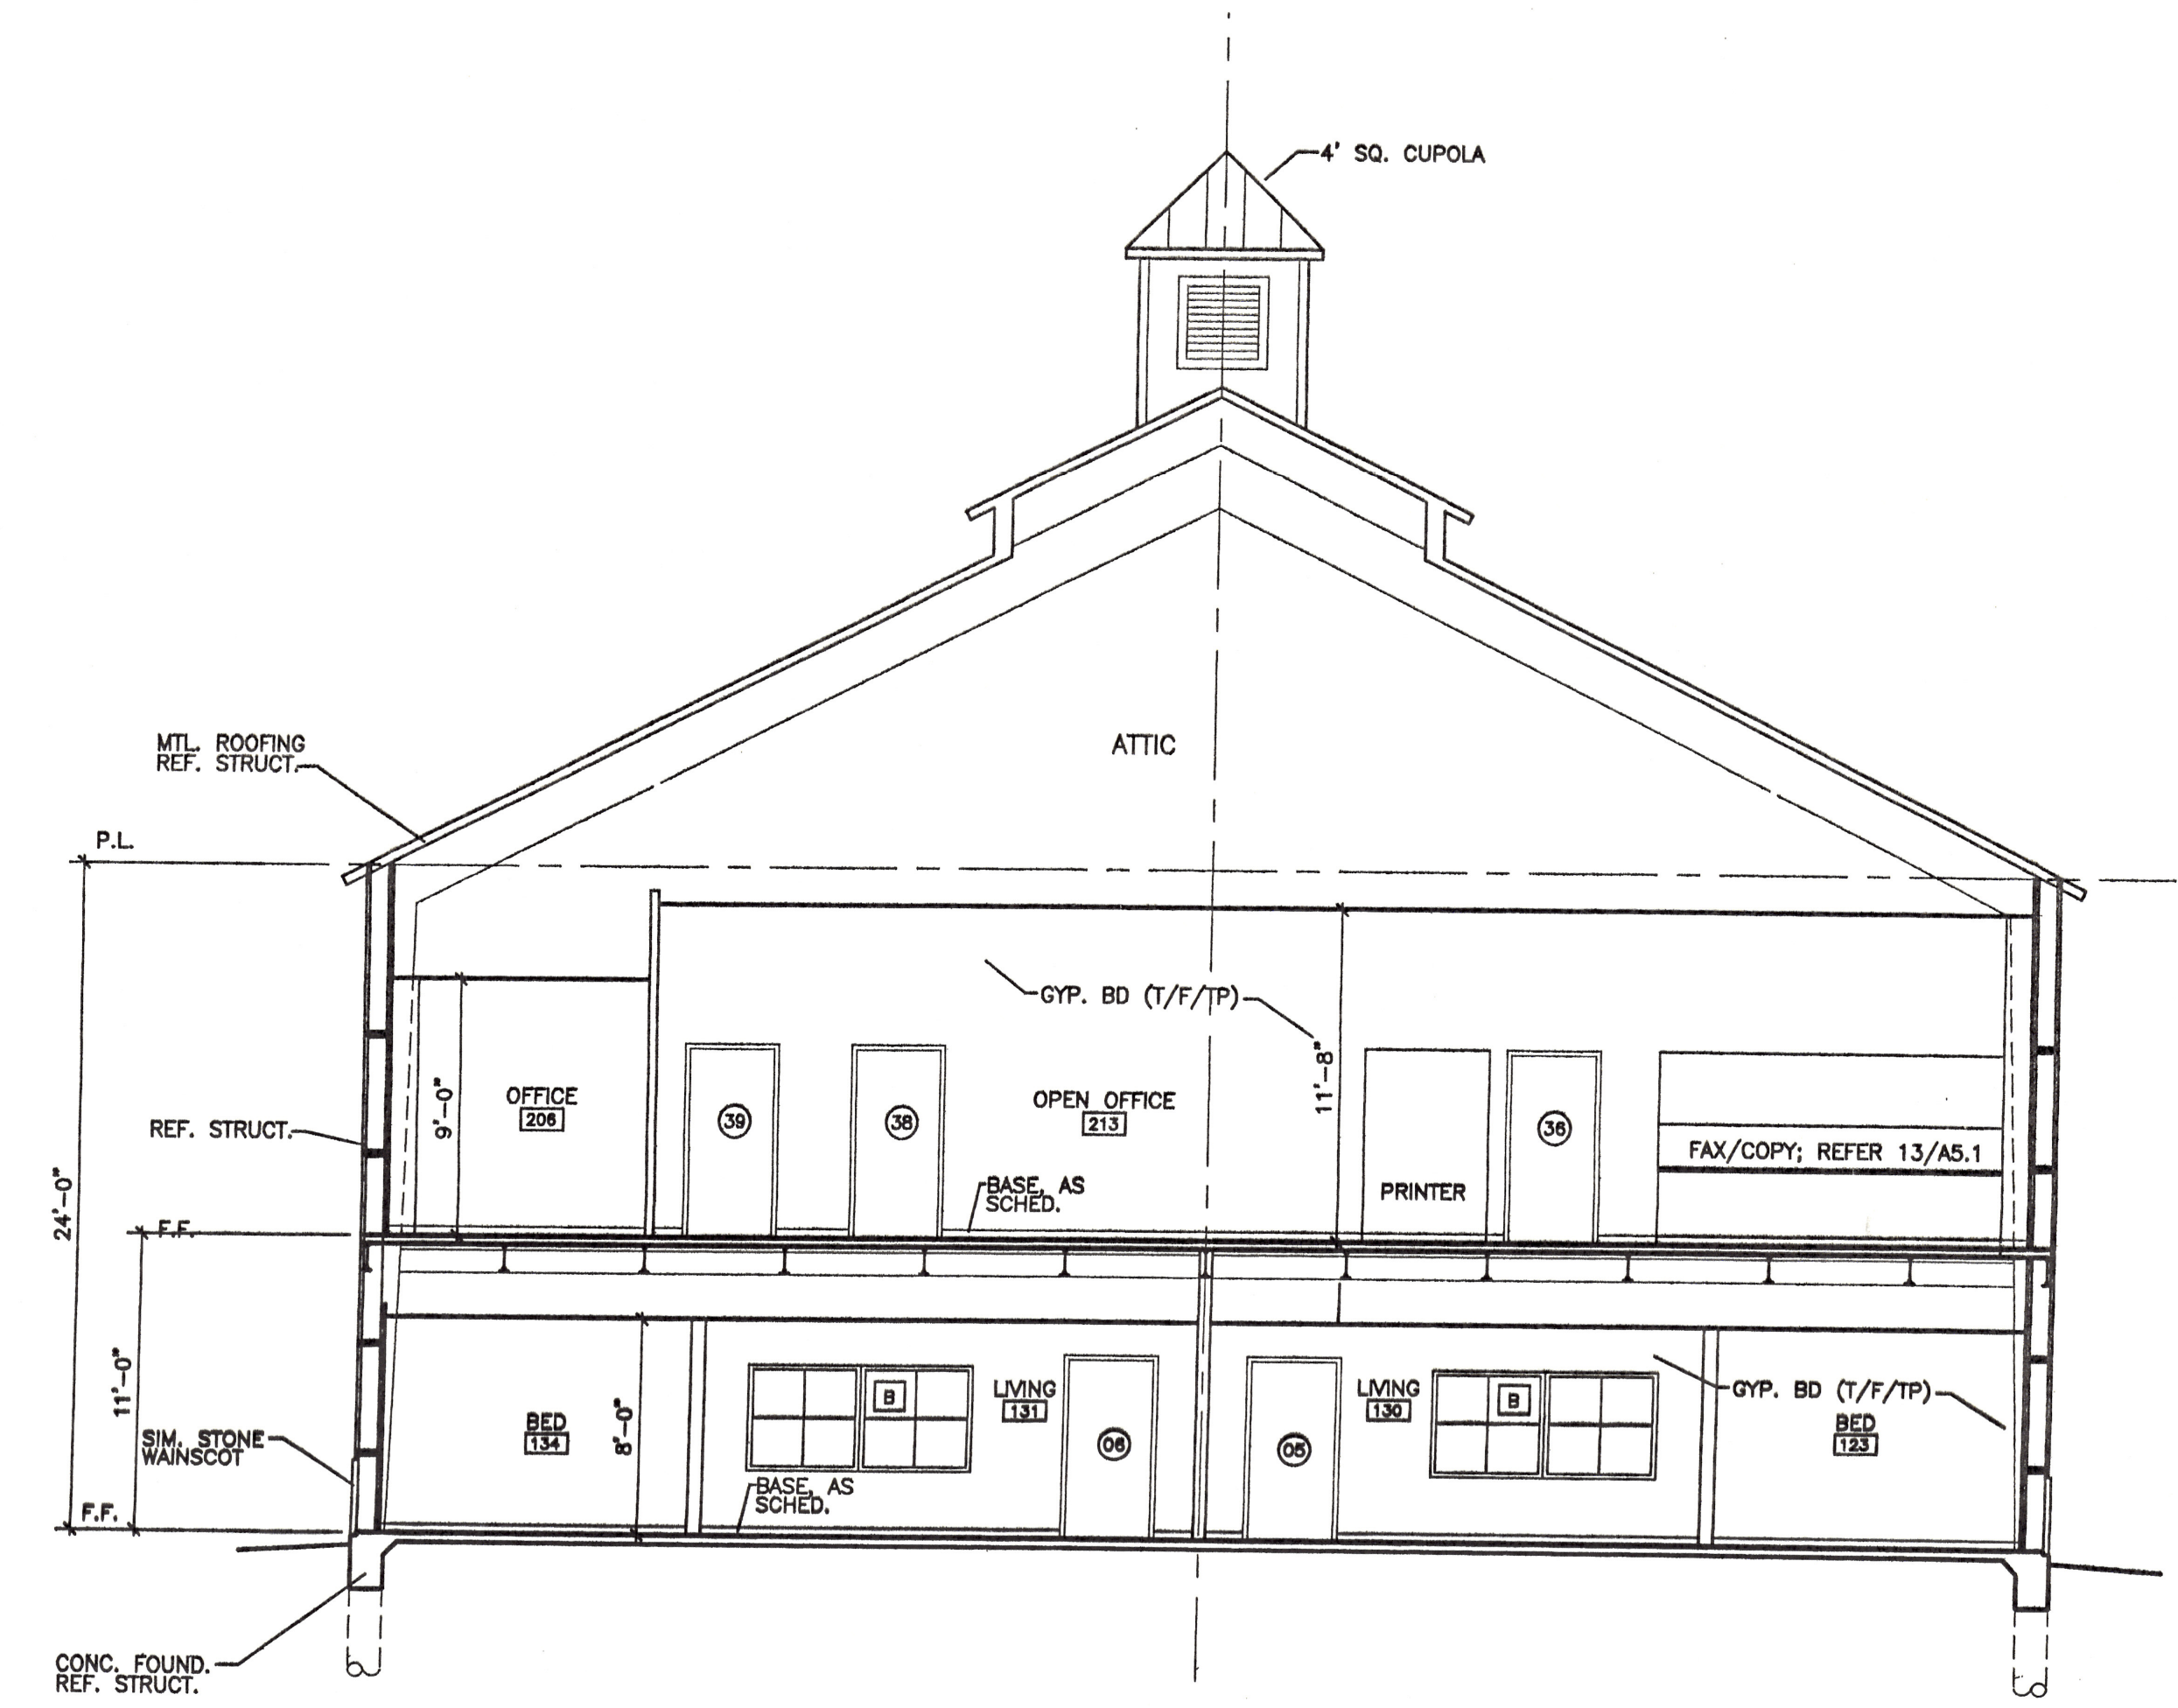

03 BUILDING SECTION

3/16"

**SCHWARZ  
HANSON**  
ARCHITECTS

4816 CAMP BOWIE BOULEVARD  
FORT WORTH, TEXAS 76107  
PHONE: 817-377-3600  
FAX: 817-377-3612  
EMAIL: mail@schwarz-hanson.com

NEW OFFICES FOR  
ACT/RSVP

HARTLEE FIELDS RD. DENTON COUNTY, TEXAS

This document is incomplete and may not be used for regulatory approval, permit, or construction.  
Rod D. Hanson  
Reg. # 4234  
Date 6/18/04

JOB #: 0408  
DATE:  
DRAWN BY:  
CHECKED BY:  
REVISIONS:

SHEET NO.

**A3.2**

OF SHEETS

© The SCHWARZ-HANSON CORPORATION