


N:\Drawings\2021\BIBrookhavenCircle\767CD0767BrookhavenCircle-WoganGroup-A201.dwg, 7/1/2021 4:56:48 PM, Adobe PDF, ARCH D, 1-48, COPYRIGHT: DENTON ARCHITECTURE ALL RIGHTS RESERVED

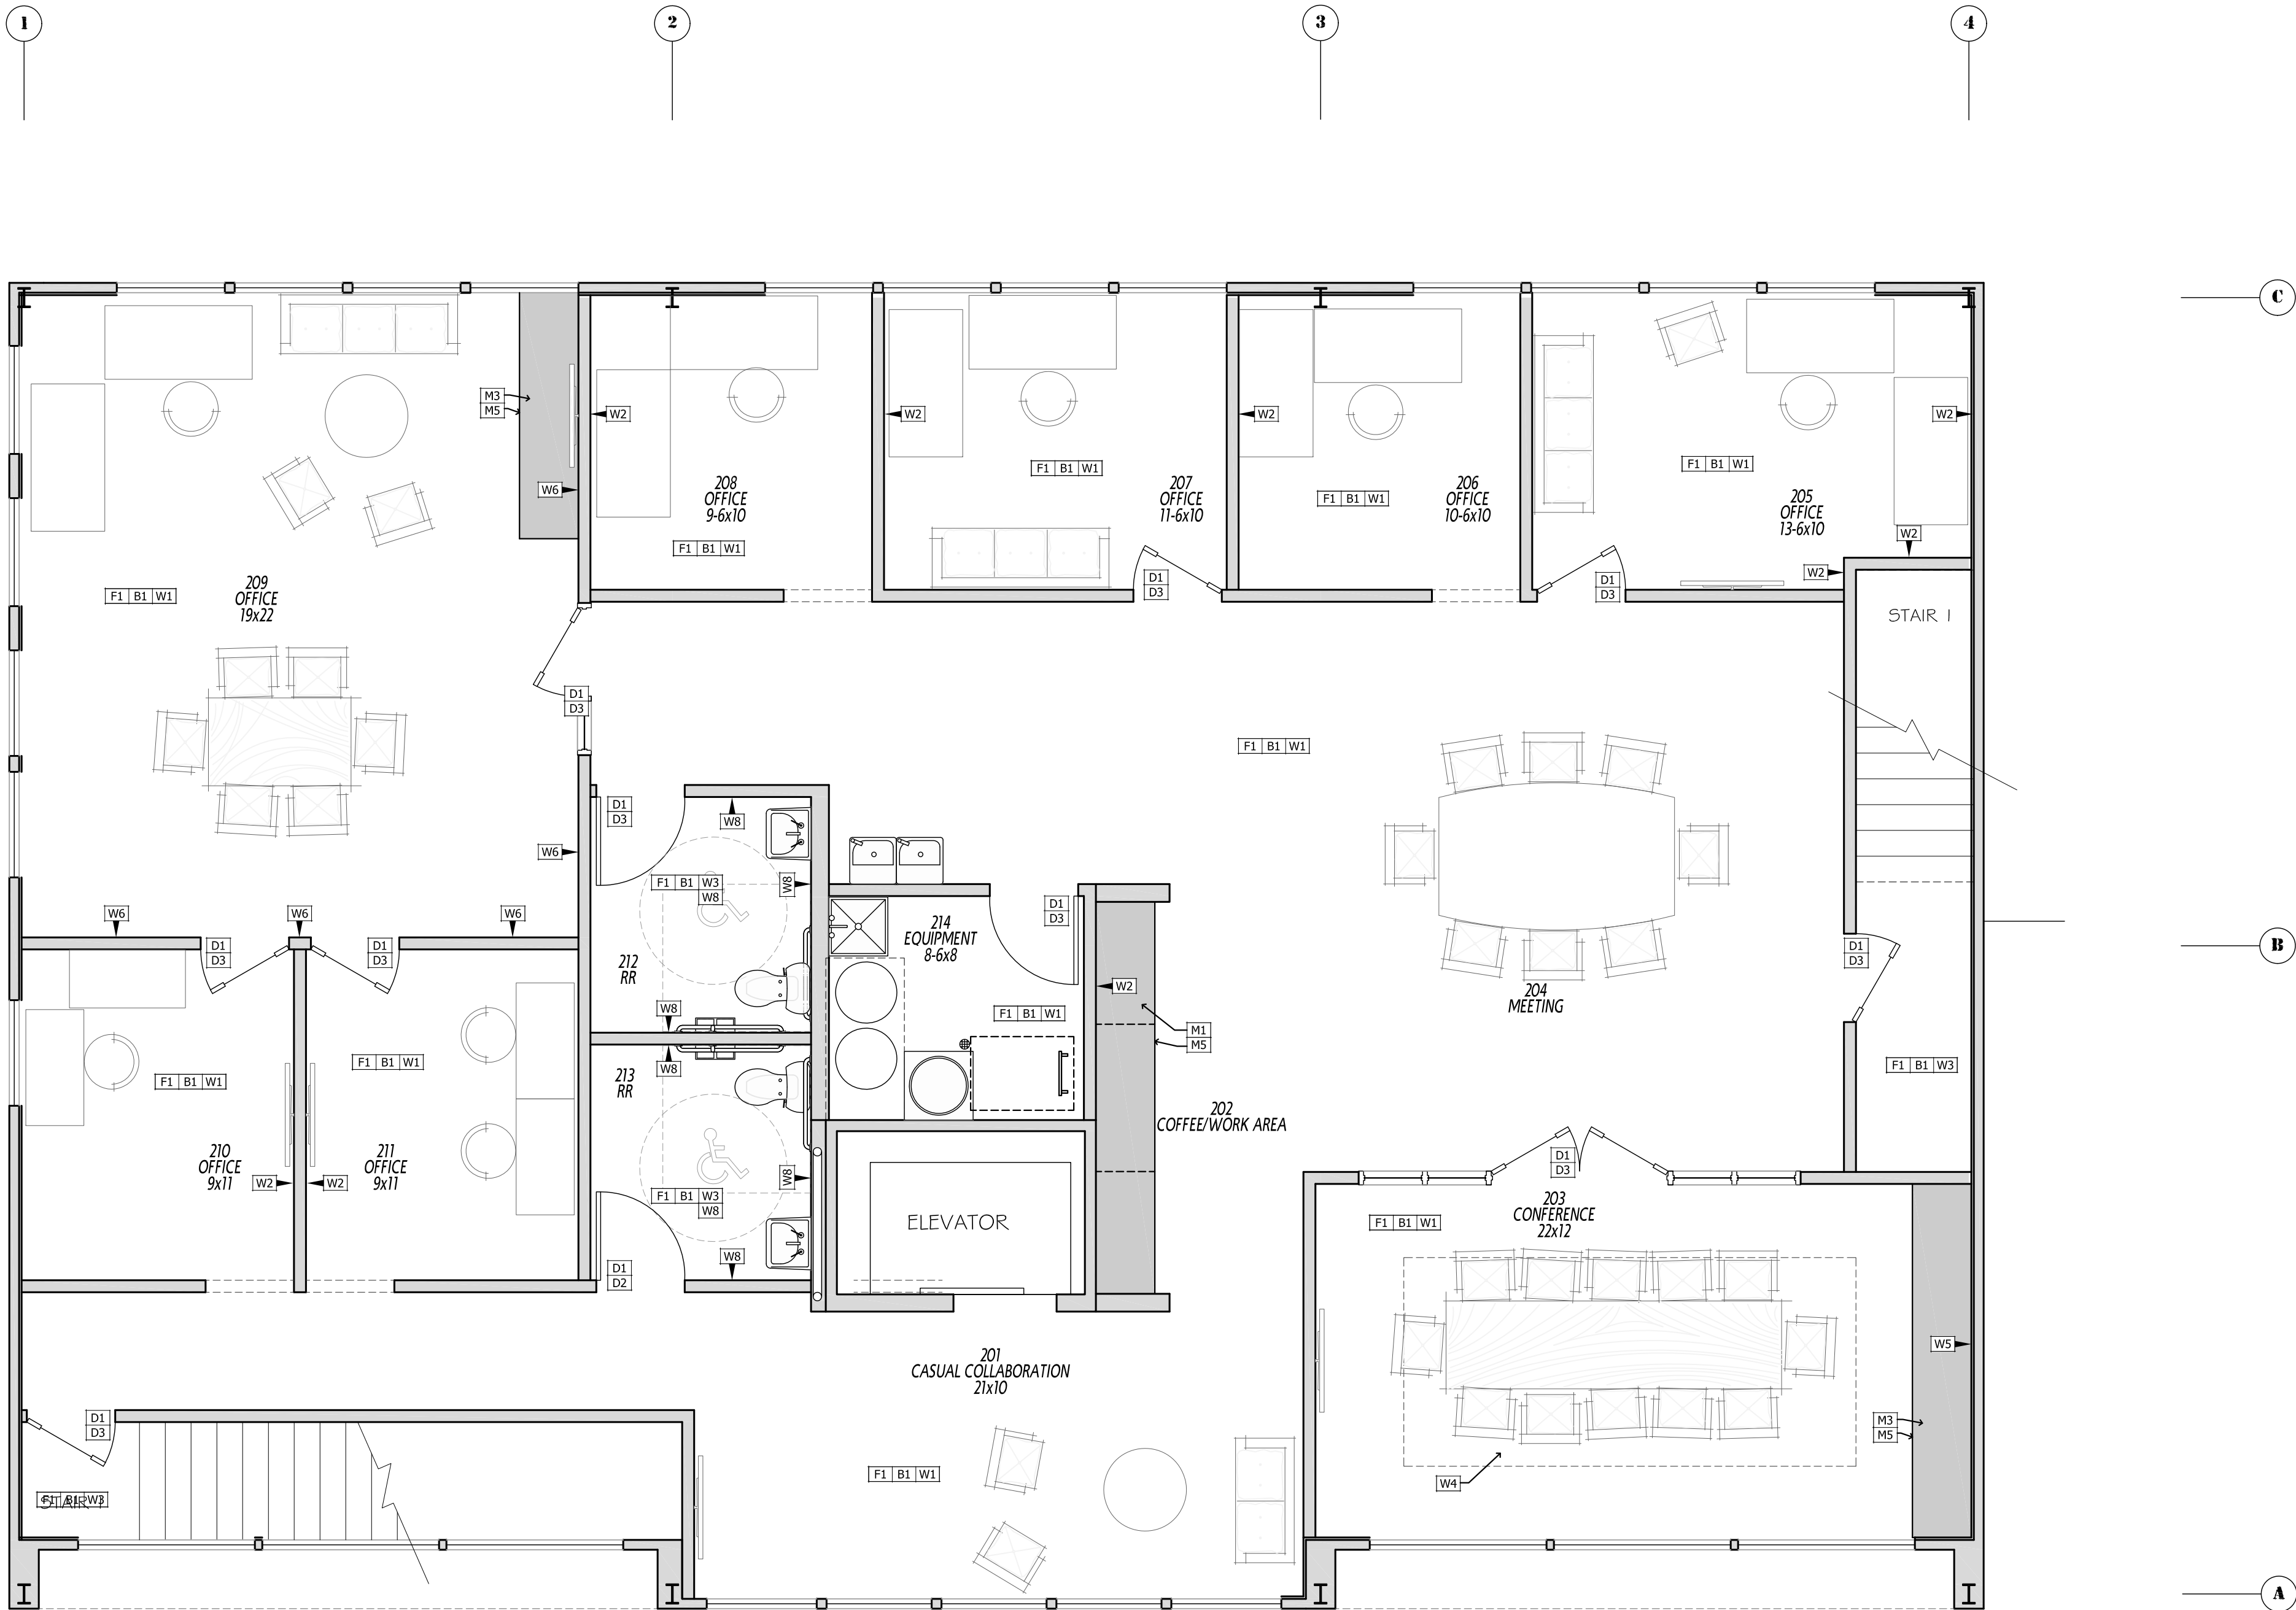

2.2.1 1/4"=1' FINISH PLAN

FINISH LEGEND

F1

B2

W1

WALL

BASE

FLOOR

SYMBOL LOCATED IN ROOM
INDICATES FINISHES FOR ENTIRE
ROOM (unless noted otherwise)

X INDICATES EXISTING FINISH TO REMAIN

**** CRITICAL NOTE ****
GENERAL CONTRACTOR TO SUBMIT SAMPLES
OF ALL FINISHES TO TENANT PRIOR TO
ORDERING OR INSTALLING. TENANT MUST
SIGN THIS DRAWING AND APPROVE ALL
SAMPLES PRIOR TO ANY INSTALLATION.

FLOOR
F1 - EPOXY
MFG: Torginol
COLOR: 1020 Dolphin

BASE
B1 - VINYL
MFG: Johnsonite
COLOR: 467 Mystify

WALL
W1 - PAINT (main)
MFG: Sherwin Williams
COLOR: SW7015 Repose Gray
W2 - PAINT (accent)
MFG: Sherwin Williams
COLOR: SW9185 Marea Baja
W3 - PAINT
MFG: Sherwin Williams
COLOR: SW6120 Believeable Buff
W4 - PAINT
MFG: Sherwin Williams
COLOR: SW9024 Vintage Gold
W5 - WALLCOVERING
MFG: EYKON Marquise
COLOR: T2-MR-08 Golden Beryl
W6 - WALLCOVERING
MFG: EYKON Tower Structured
COLOR: T2-EG-08 Pewter Sculpture
W7 - WALLCOVERING
MFG: EYKON Avant Vault
COLOR: LV-AV-10 Cassandre
W8 - WALLCOVERING
MFG: Momentum P3TEC Stellar
COLOR: P3T-60134 Blue Swipe
TRIM: CG113 Dark Denim
W9 - FRP
MFG: TBD
COLOR: WHITE
W10 - TILE
MFG: Daltile Classic 3x6
COLOR: 1469 (3) Galaxy
GROUT: Mapel 93 Warm Gray

MILLWORK

M1 - COUNTER PLASTIC LAMINATE
MFG: Formica
COLOR: 949-58 White
M2 - CABINET PLASTIC LAMINATE
MFG: Formica
COLOR: 6410-NG Natural Grain
M3 - COUNTER SOLID SURFACE
MFG: Duraseln
COLOR: DM2009 Coal
M4 - COUNTER SOLID SURFACE
MFG: Duraseln
COLOR: DM1001 Arctic White
M5 - CABINET FINISH
MFG: TBD
COLOR: TBD

DOORS

D1 - DOOR (stain)
MFG: Sherwin Williams
COLOR: Bare Birch
D2 - DOOR (wallcovering)
MFG: Sherwin Williams
COLOR: LV-AV-10 Cassandre
D3 - DOOR FRAME (paint)
MFG: Sherwin Williams
COLOR: SW7015 Repose Gray
D4 - DOOR FRAME (paint)
MFG: Sherwin Williams
COLOR: SW9185 Marea Baja

NOTE

GENERAL CONTRACTOR AND SUPPLIER TO
CROSS CHECK PRODUCT INFORMATION. IF
ANY OF THE INFORMATION IS CONFLICTING,
NOTIFY ARCHITECT PRIOR TO ORDERING.
ARCHITECT IS NOT RESPONSIBLE IF ANY ONE
PIECE OF INFORMATION IS CORRECT

CODE

INTERIOR FINISH

CLASS A: Flame spread 0-25;
smoke developed 0-450

CLASS B: Flame spread 26-75;
smoke developed 0-450

CLASS C: Flame spread 76-200;
smoke developed 0-450

NON-SPRINKLED

Occupancy Group	Exit Enclosures Exit Passageway	Corridors	Rooms and Enclosed Spaces
A1-A2	A	A	B
A3-A4-A5	A	A	C
B - E - M	A	B	C
F	B	C	C
S	B	B	C

APPROVAL

SIGNATURE

PRINTED NAME **DATE**

PLAN NOT VALID FOR ORDERING OR
INSTALLATION OF FINISHES UNLESS
DRAWING IS SIGNED ABOVE

REVISIONS

DENTON
ARCHITECTURE

1022 OAKHAVEN ROAD | MEMPHIS, TENNESSEE 38119 | 901.761.3915

WOGAN

WOGAN GROUP • 767 Brookhaven Circle • Memphis, Tennessee 38117-4501

MARCUS S. DENTON
REGISTERED ARCHITECT
NO. 2215
STATE OF TENNESSEE
01 JUL 2021

BY: C NOONER File
REF: WH B
PROJ: 21
DATE: 2021-0427
A2.2
11 FLOOR 2
FINISH PLAN