



SITE SUMMARY
 1.12 ACRES
 48,954.20 S.F.
 ZONED NRC



RECORD NORTH
 DB 13592 PG 6182

N/F
 HELEN & PRAKASH PHOSTILIMPAGUL
 LINDO & TUSTI
 ZONED XXX

N/F
 MARIA E. MURILLO DE GONZALEZ
 DB 15203 PG 5711
 ZONED R4

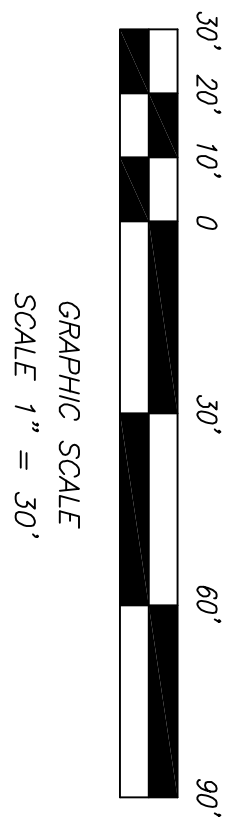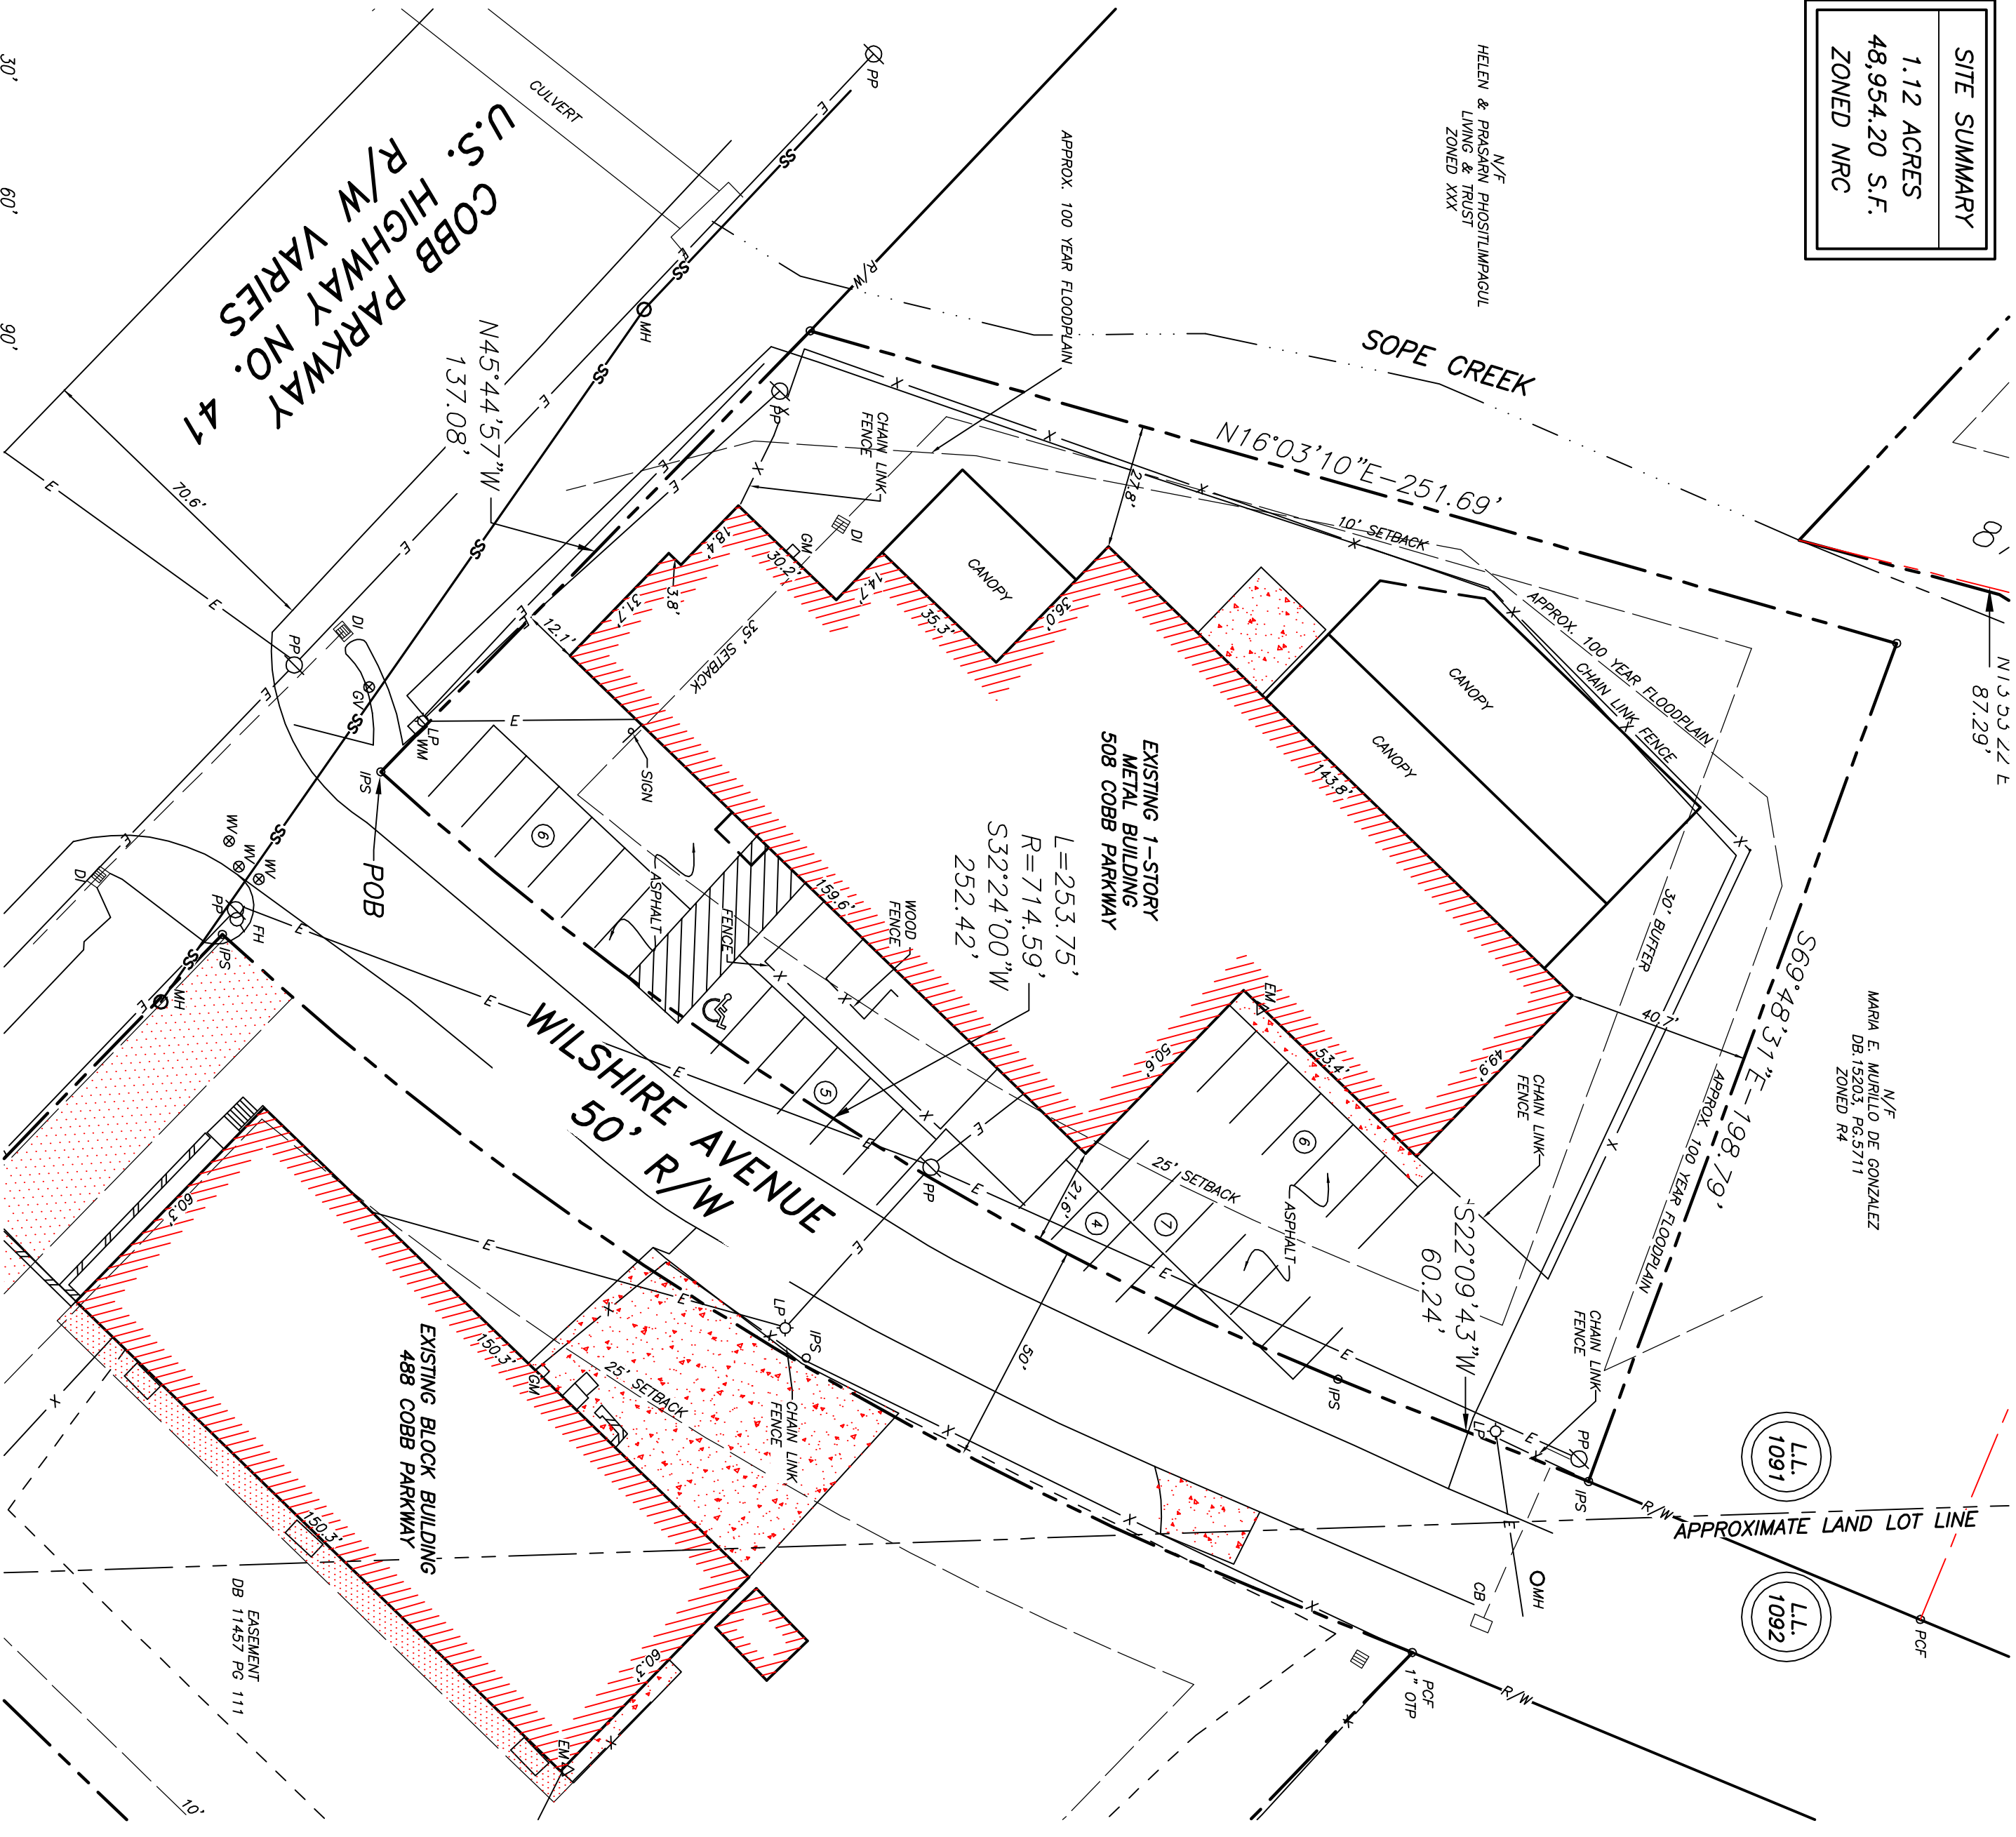

LEGEND

	POWER POLE
	OVERHEAD ELECTRIC
	STORM DRAINAGE PIPES
	UNDERGROUND GAS
	UNDERGROUND WATER
	UNDERGROUND POWER
	CURB AND GUTTER
	PROPERTY CORNER ROUND
	JUNCTION BOX
	WATER METER
	GAS METER
	REINFORCED CONCRETE PIPE
	CORRUGATED METAL PIPE
	LAND LOT LINE
	NOW OR FORMERLY
	CATCH BASIN
	DROP INLET
	HEADWALL
	OUTLET CONTROL STRUCTURE
	CLEAN OUT
	GAS VALVE
	LIGHT POLE
	BENCH MARK
	FIRE HYDRANT
	WATER VALVE
	DROP INLET
	SANITARY SEWER MANHOLE
	RETAINING WALL
	PIPE DIRECTION ONLY

FLOOD CERTIFICATION
 ACCORDING TO THE F.E.M.A., F.I.R.M., FLOOD INSURANCE RATE MAP COMMUNITY PANEL NO. 1306720109H DATED 11/02/2012 A PORTION OF THE SUBJECT PROPERTY LIES IN A ZONE A-E FLOOD HAZARD AREA.

JACKSON LAND SURVEYING P.C.
 200 MARILYN DRIVE EAST
 FAYETTEVILLE, GA.
 30214
 C: 678.723.5435
 F: 678.586.5524

ALTA / ACSM LAND TITLE SURVEY
 for
 LAUREL PROPERTIES, LLC
 HAMILTON STATE BANK
 CHICAGO TITLE INSURANCE COMPANY
 WILLIAM E. PORTER, P.C.
 LOCATED IN LAND LOT 1091, 16TH DISTRICT, 2ND SECTION,
 COBB COUNTY, GEORGIA

#	DATE	REVISION DESCRIPTION
A	12/26/14	INITIAL ISSUE

PROJECT NAME:
 508 COBB PARKWAY

SHEET TITLE:
 ALTA / ACSM LAND TITLE SURVEY

PROJECT NO. WEPO16
 DATE: 12/26/14
 ISSUE NO. 1

SHEET NO. 3
 of 5