


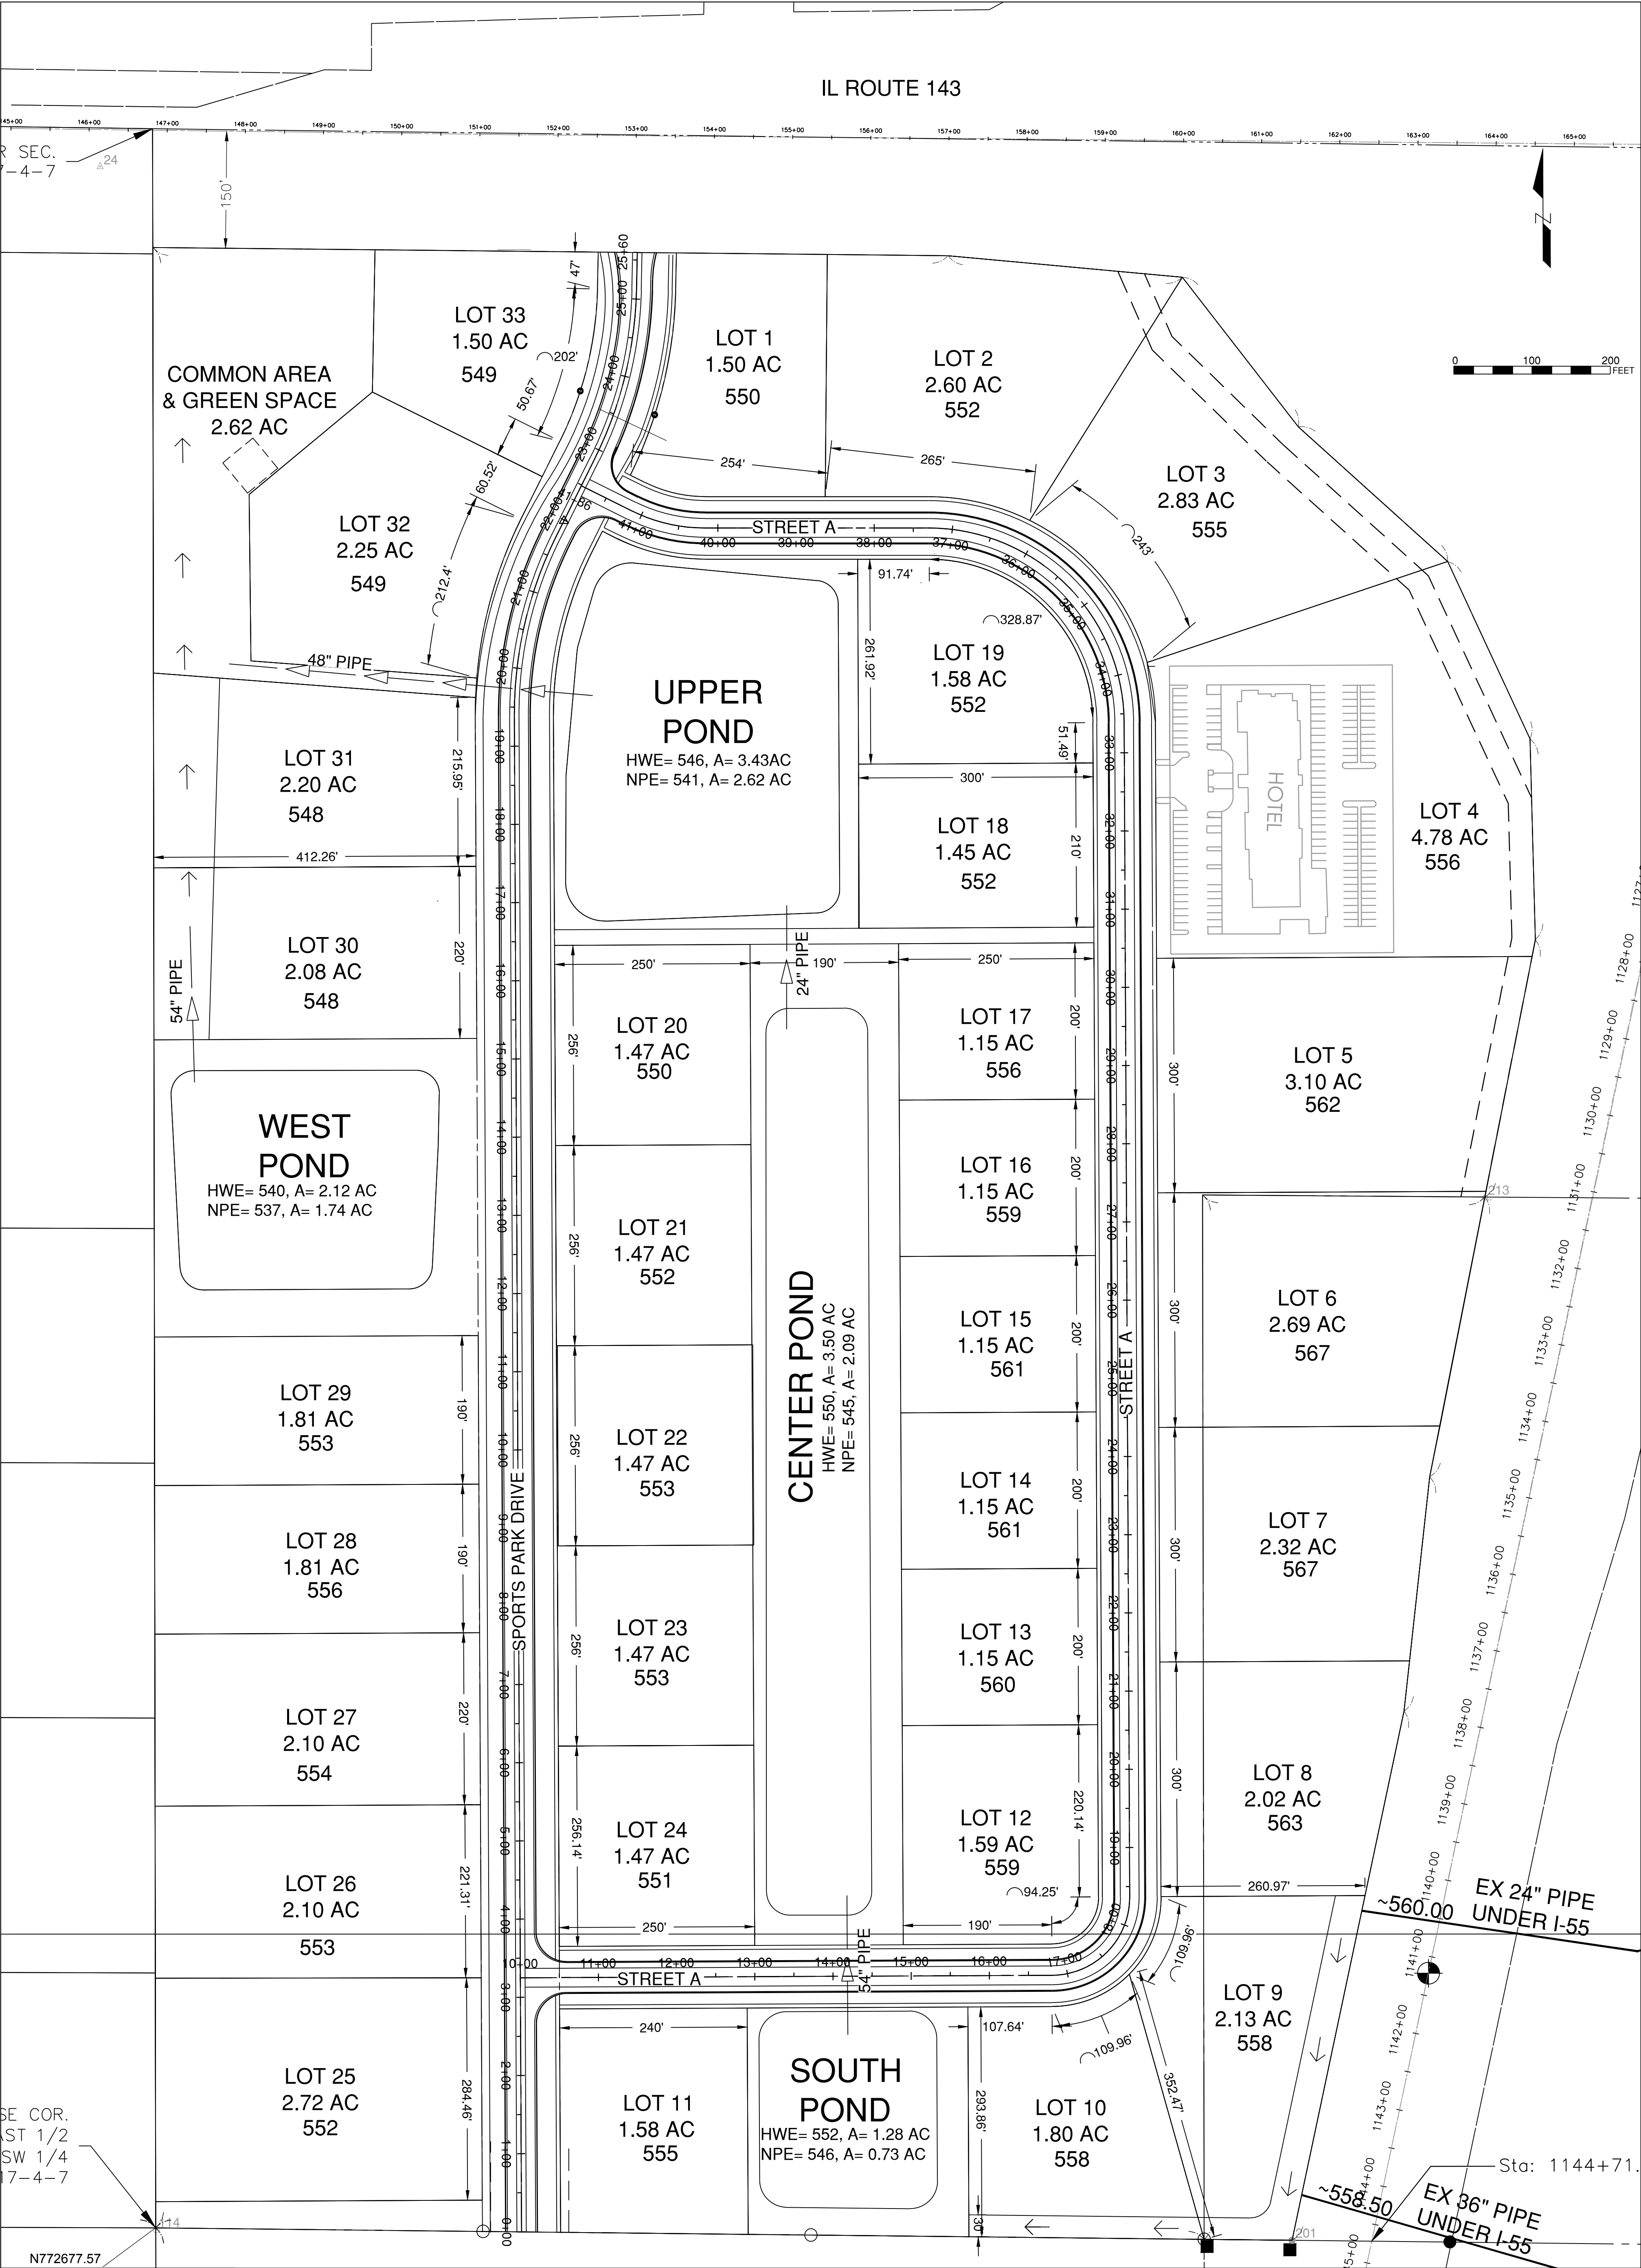

DESIGN BY:
DRAWN BY:
CHECKED BY:
APPROVED BY:
DATE: 7/1/2020
JOB No:
LAYOUT
SHEET 1 OF 1 SHEETS



PARK NORTH DEVELOPMENT
PLOCHER CONSTRUCTION

REVISED LAYOUT
7-1-2020

REVISIONS		
NUMBER	BY	DATE
0 1 2 THIS BAR IS EQUAL TO 2" AT FULL SCALE (34X22).		