


BUILDING "B" DREWTTINA COMMERCE CENTER

EXHIBIT "B-1"
SHEET 2 OF 12

A COMMERCIAL CONDOMINIUM SITUATED IN BLOCK "N". CROWNPOINTE COMMERCE PARK, PHASE 2
ACCORDING TO PLAT BOOK 44, PAGES 37-39, PUBLIC RECORDS OF ORANGE COUNTY, FLORIDA.
LOCATED IN SECTION 29, TOWNSHIP 23 SOUTH, RANGE 29 EAST, CITY OF ORLANDO, ORANGE COUNTY, FLORIDA

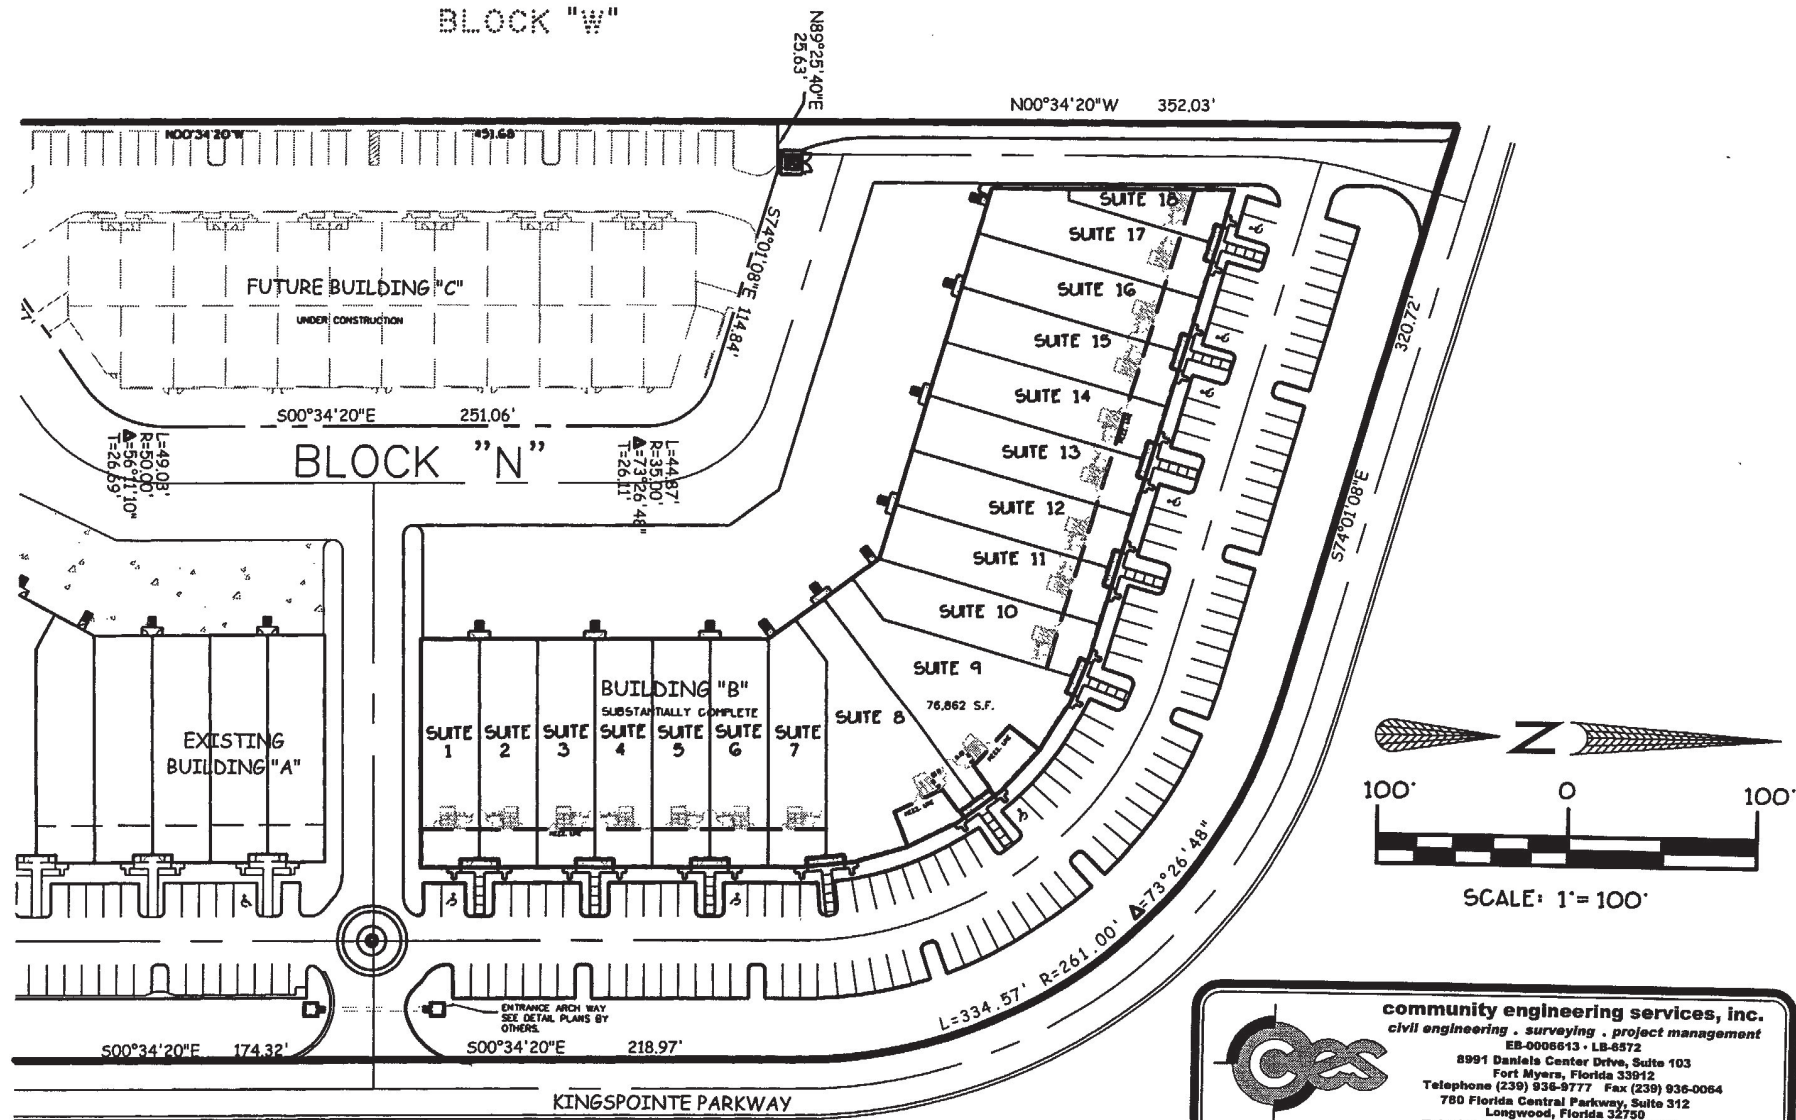

community engineering services, inc.
civil engineering • surveying • project management
EB-0006613 • LB-6572
8991 Daniels Center Drive, Suite 103
Fort Myers, Florida 33912
Telephone (239) 836-9777 Fax (239) 836-0064
780 Florida Central Parkway, Suite 312
Longwood, Florida 32750
Telephone (407) 834-4003 Fax (407) 889-5454