



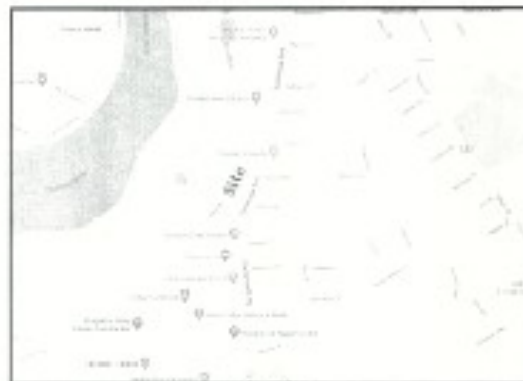

- Map References:**
1. Map of Land Covered by Henry Jacobin to Robert Baker
Dated: August 1944
Last Revised: April 29, 1991
By: Leslie W. Coulter
1991 Revision By: Coulter & McCracken
 2. Map of a Survey made for Regan & Sonny Funeral Service, Inc. & Community Funeral Management, Inc.
Dated: September 27, 1994
Last Revised: August 29, 1995
By: Van Dusen & Steves
 3. Map of a Survey made for Quirion Real Estate, Inc.
Dated: April 11, 2006
By: Van Dusen & Steves
 4. Map of a Proposed Subdivision made for
NORTH BERRY
Dated: January 04, 2005
Last Revised: November 02, 2005
By: Van Dusen & Steves

- Deed References:**
1. C. Robert Baker
Executor of the Estate of George R. Baker
To
O'Reilly Auto Enterprises, LLC
Dated: February 27, 2017
Recorded on: March 22, 2017
Instrument No. 2017006946
 2. C. Robert Baker
To
South Glen Falls OWP V, LLC
Dated: August 31, 2011
Recorded on: September 16, 2011
Instrument No. 2011030642

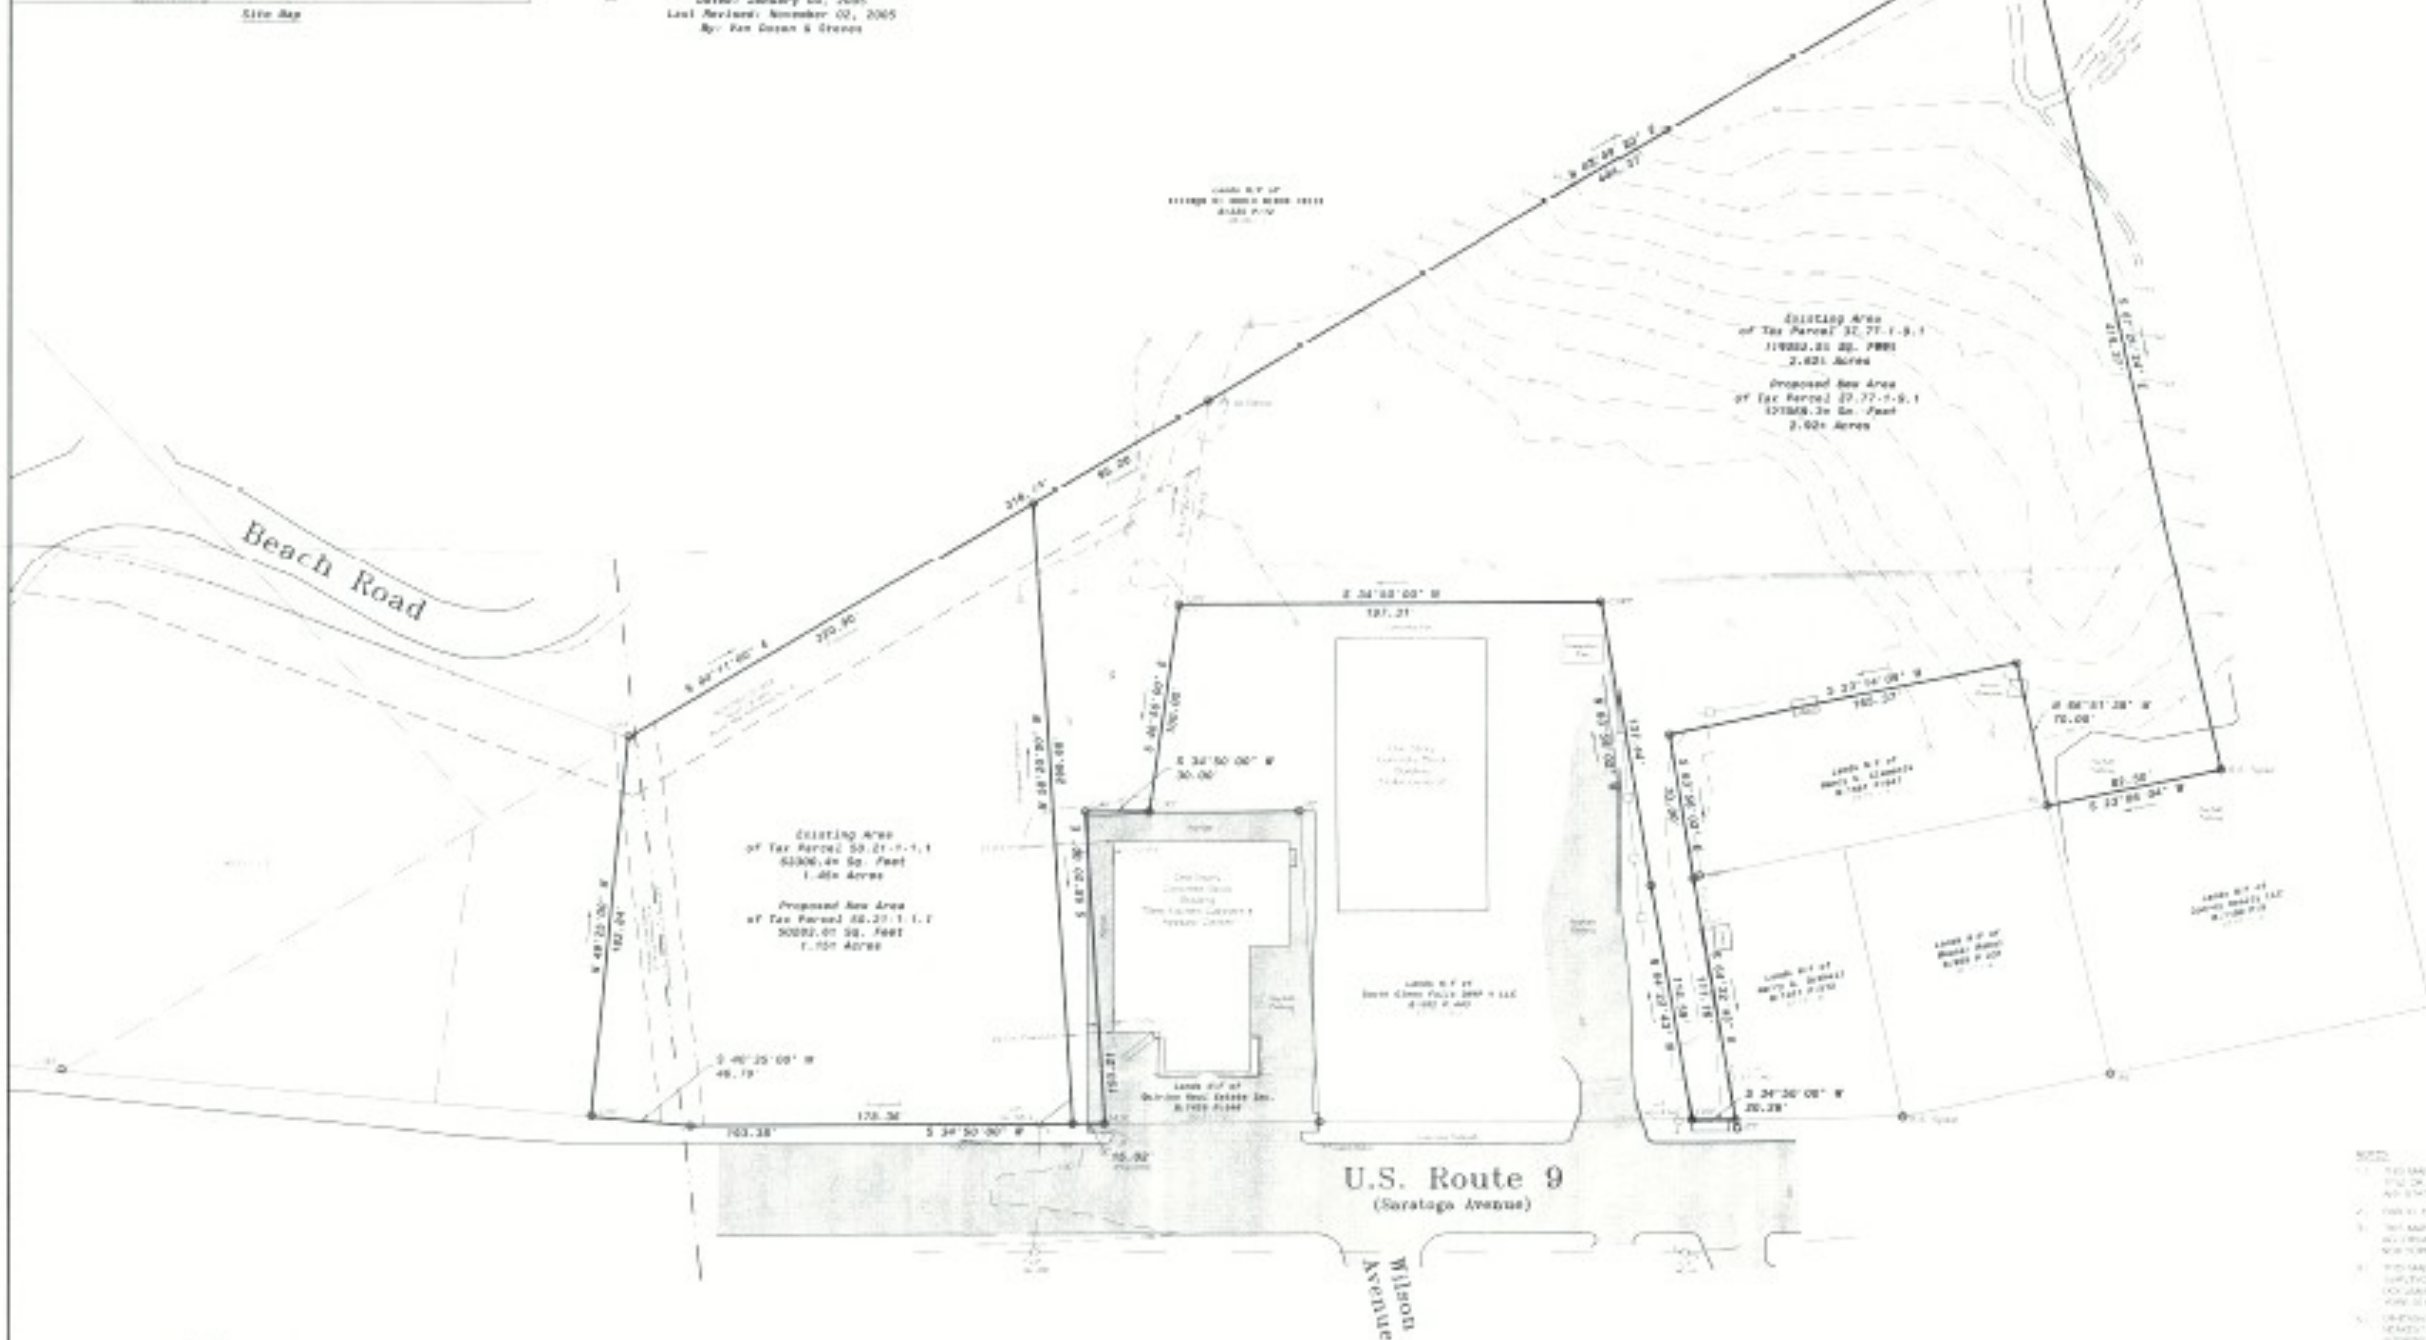

- NOTES:**
1. THIS MAP WAS PREPARED WITHOUT THE BENEFIT OF AN ABSTRACT OF TITLE OR A RECORD OF TITLE. THE REPORTED AREA IS THEREFORE SUBJECT TO ANY DISCREPANCY FACTS CONCERN THEREIN.

Legend

Map of a Survey made for

David & Valerie Quirion

Village of South Glen Falls, Saratoga County, New York

Nan Dusen & Steves
Land Surveyors

160 Harland Road
 15110 585-0414

Scale: 1"=40'

S-1

200 400 600 800 1000