


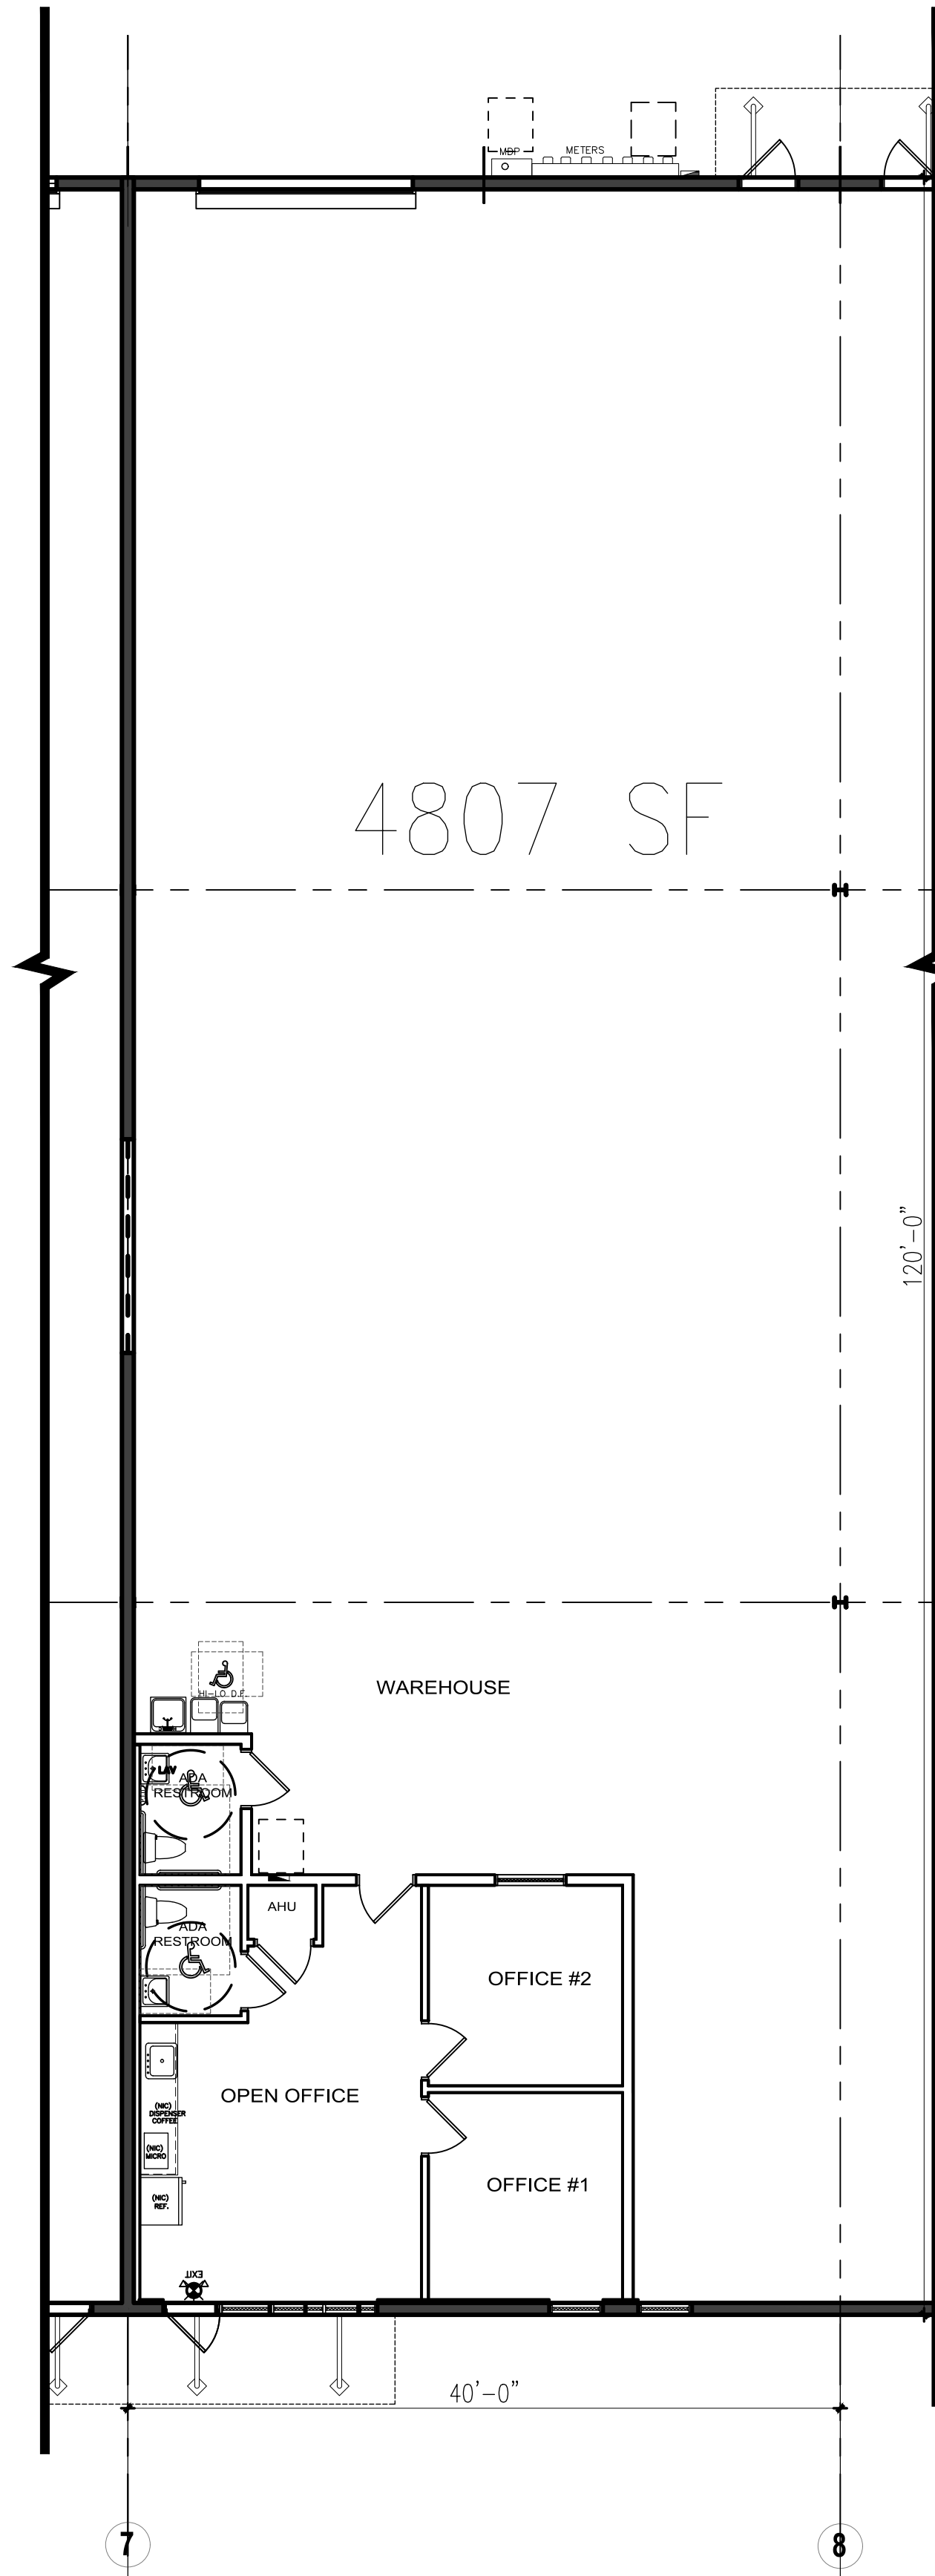


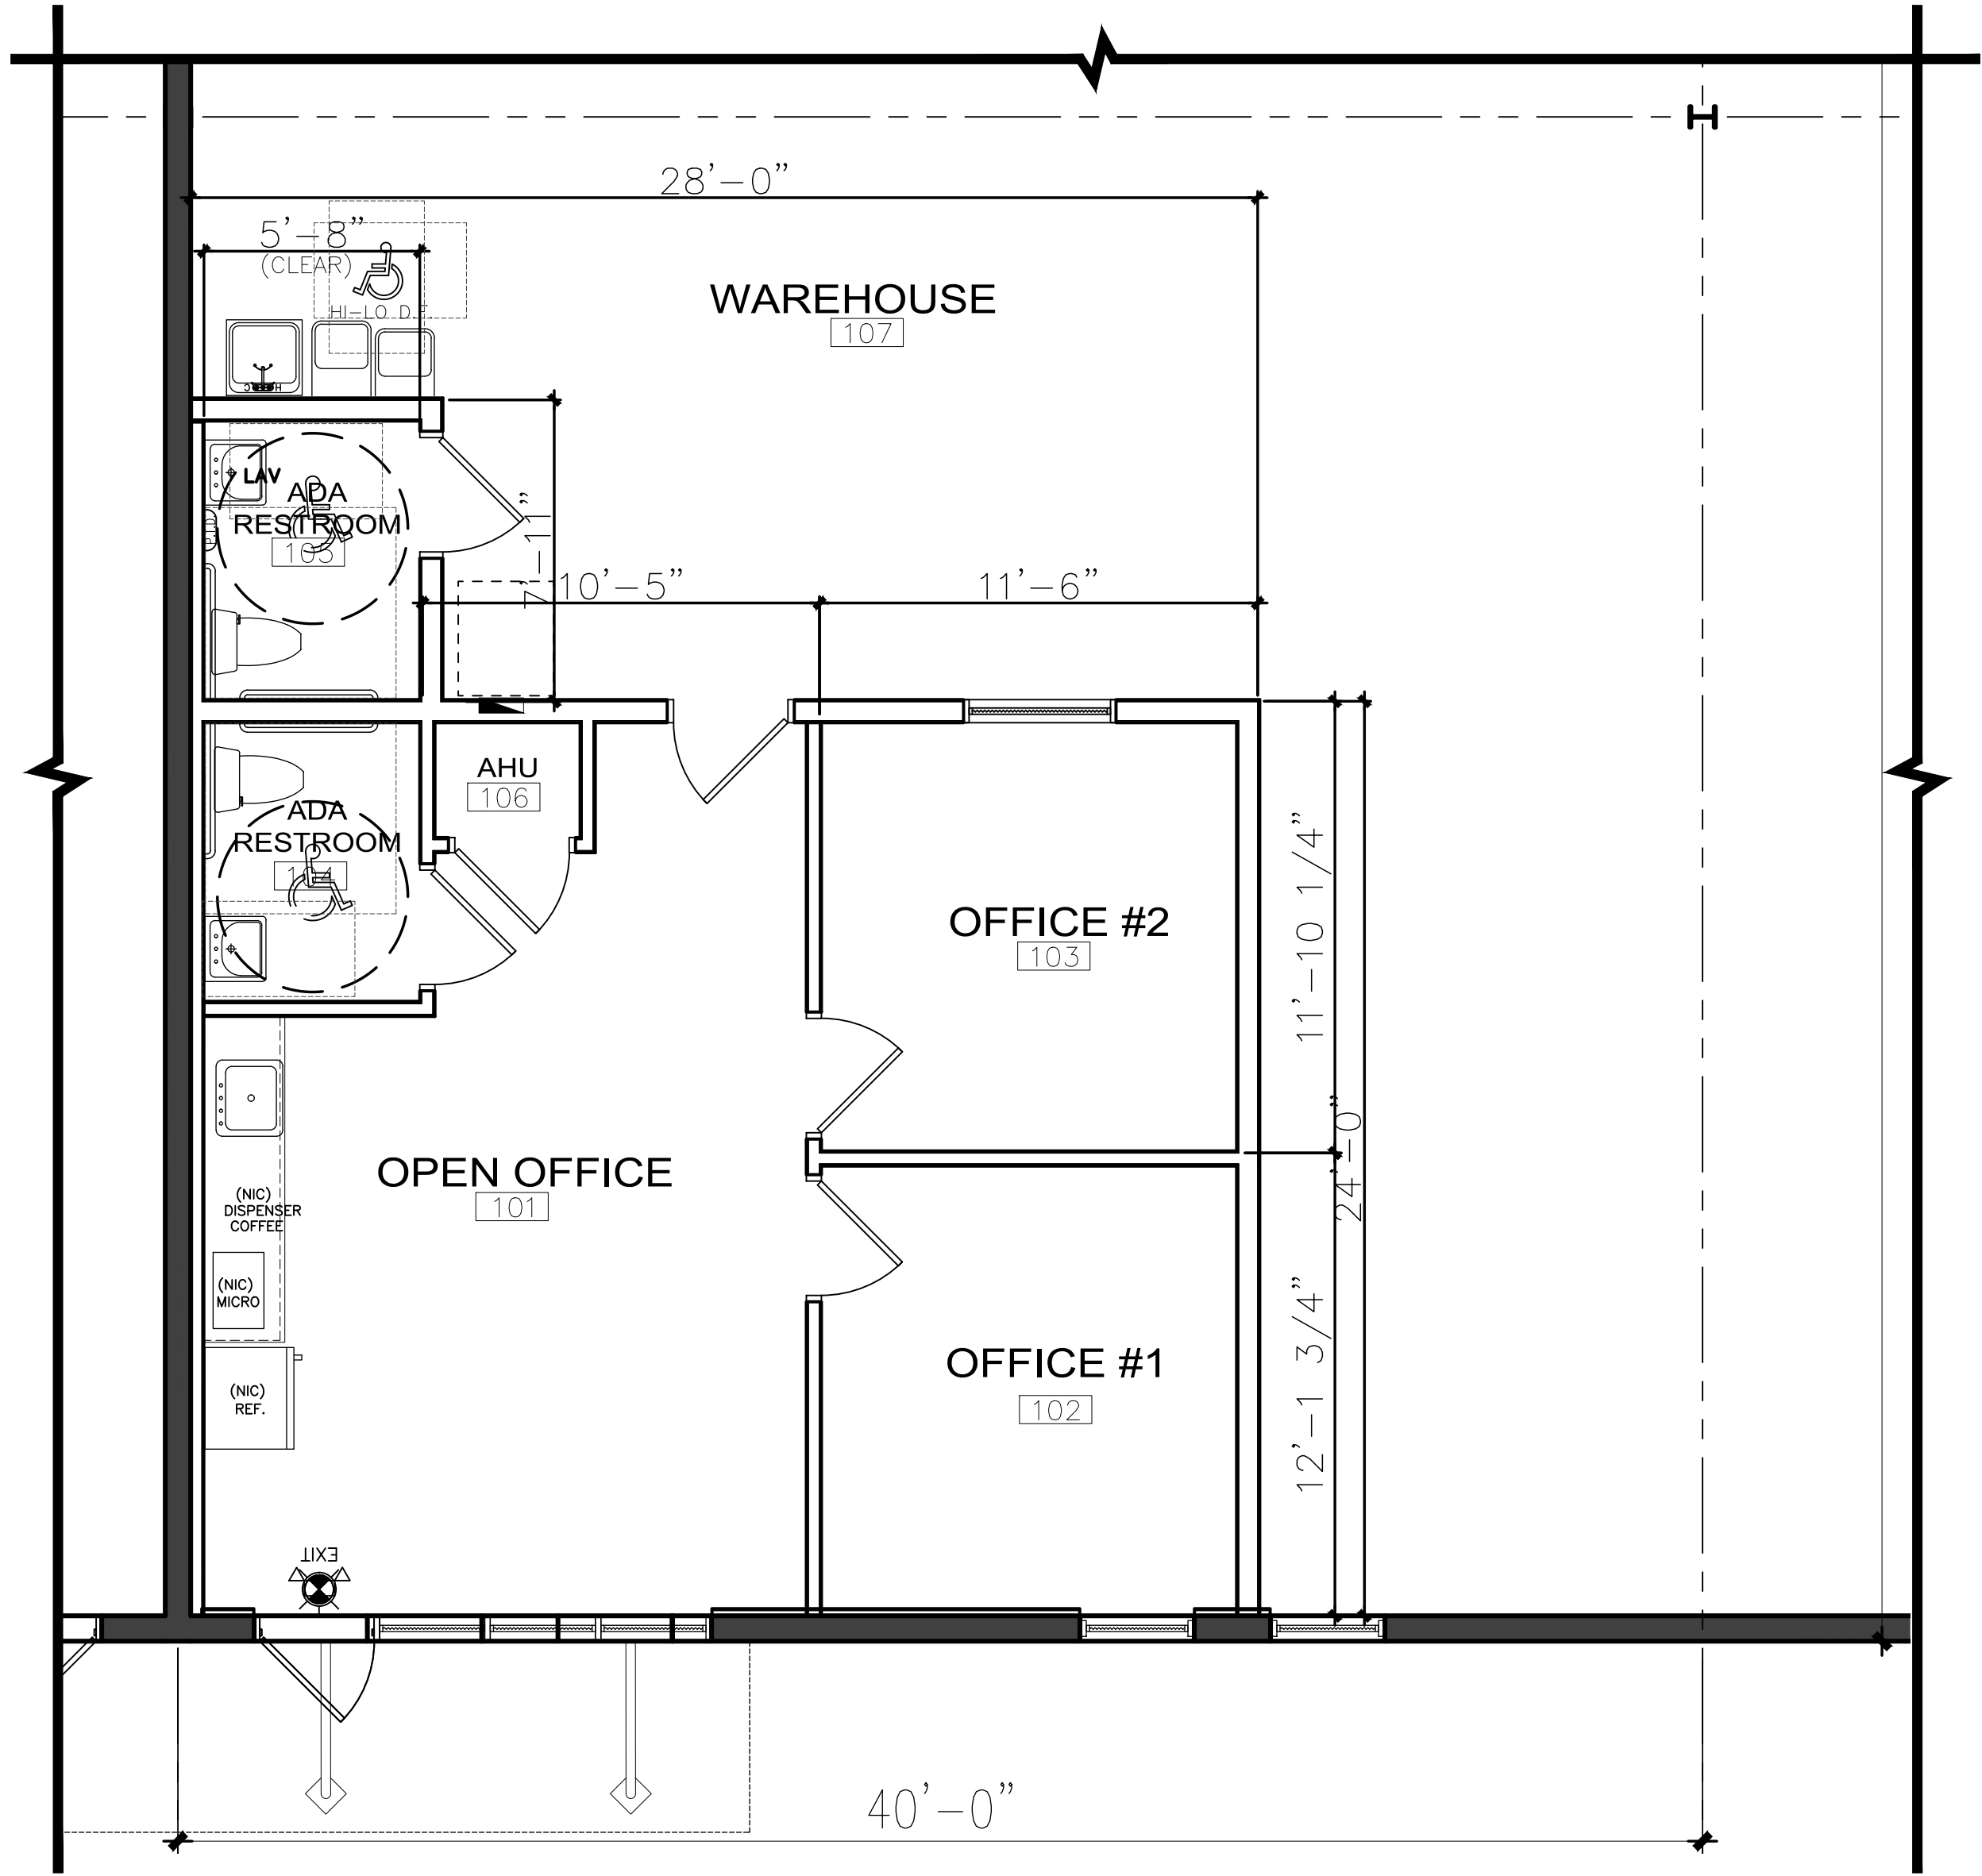

**BUILDING 18 TYPICAL TENANT
FULL BAY DEPTH PLAN**
SCALE: 1/8"=1'-0"

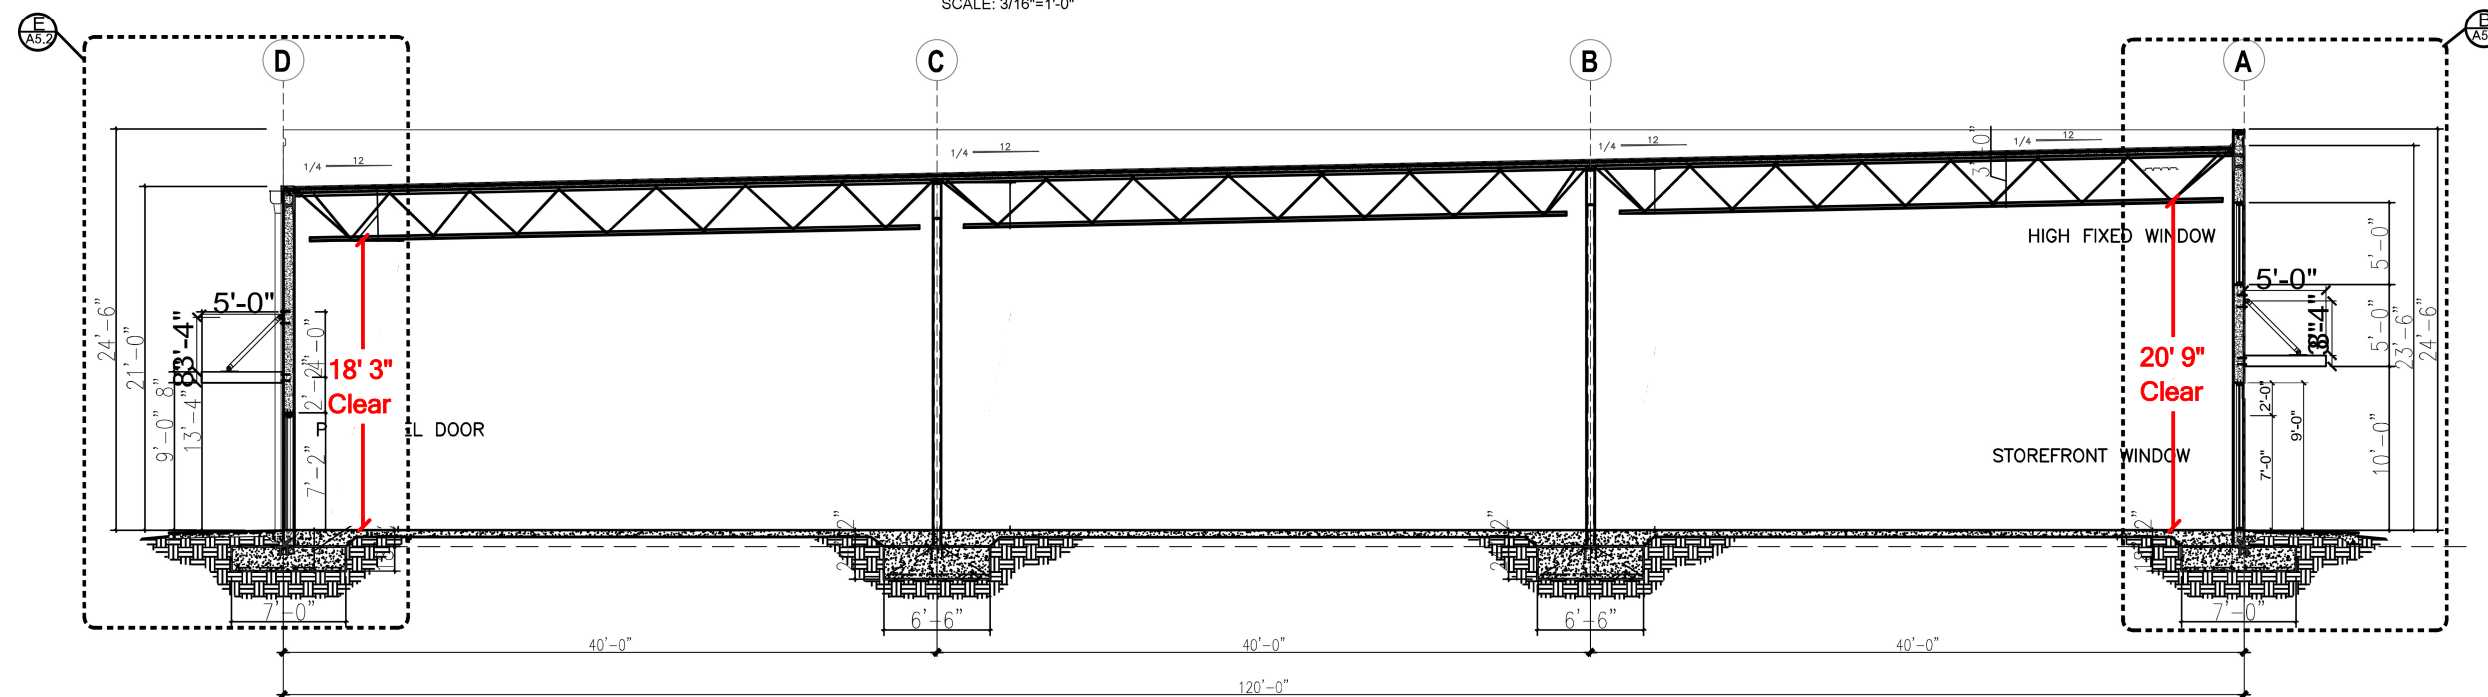

BUILDING 18 TYPICAL TENANT OFFICE PLAN
SCALE: 1/4"=1'-0"

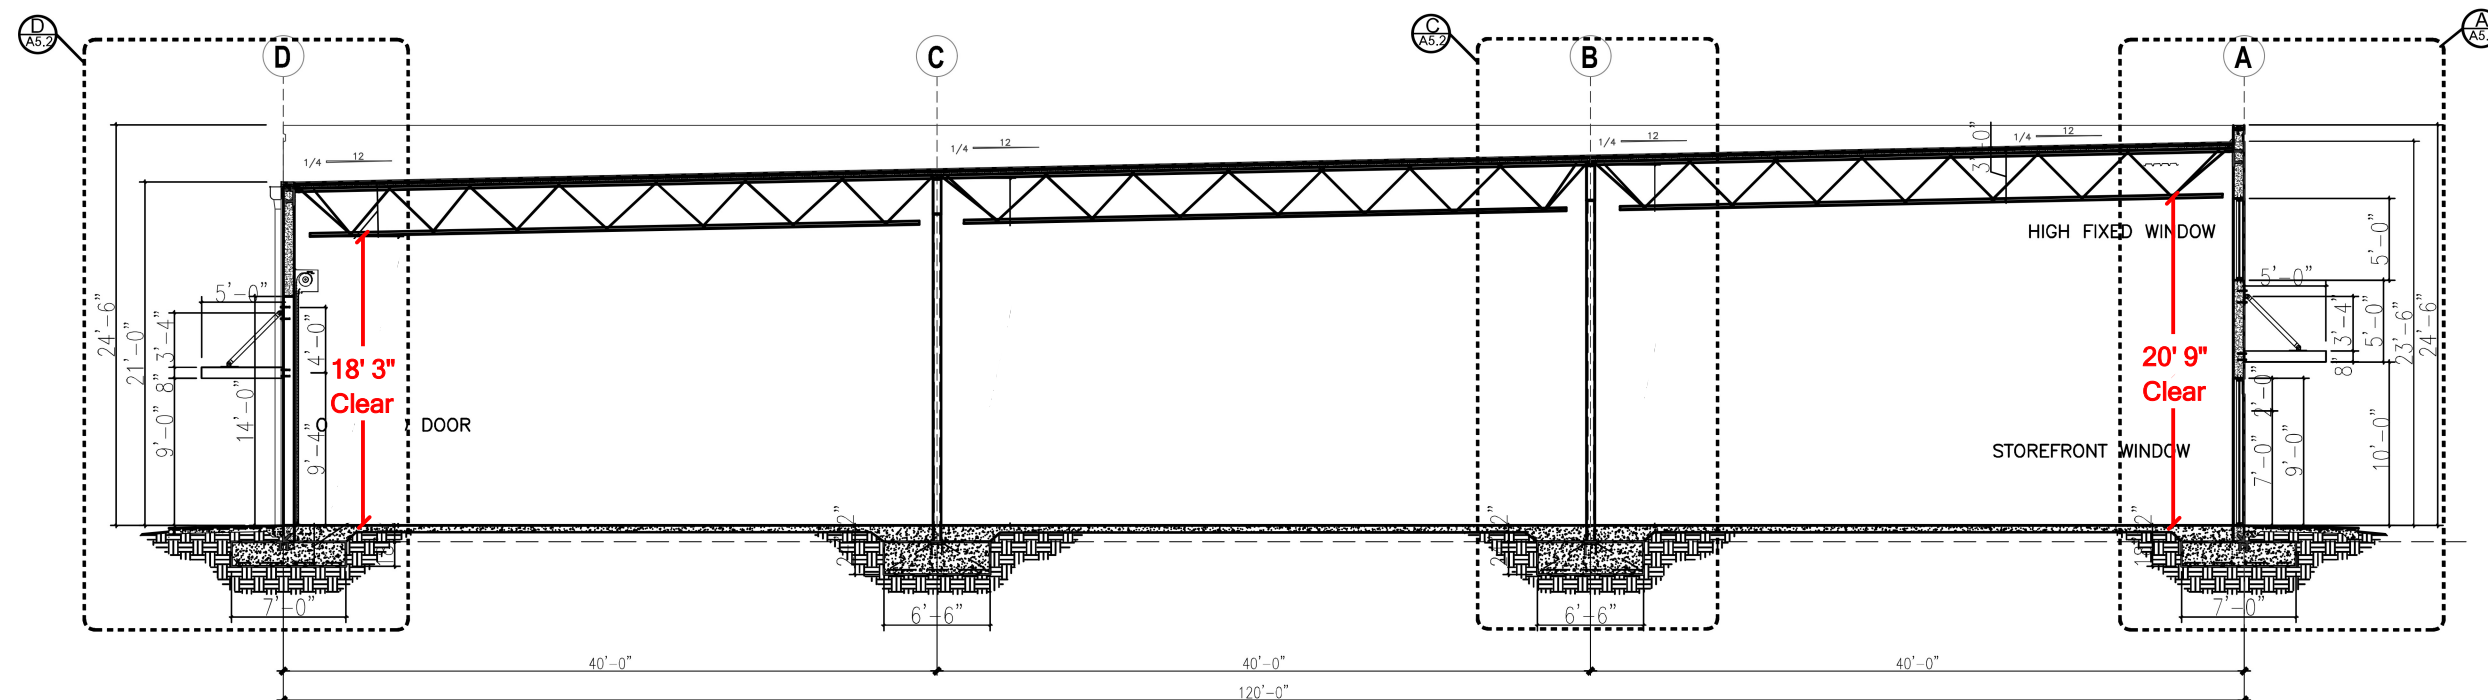

PROJECT TITLE
SANDS
COMMERCE CENTER
FOUR
BUILDING 18

SW CARGO WAY
PALM CITY, FLORIDA 34990


John M Ahern

20-FEB-2024
REV. DATE

PROJECT 21-26918	ISSUED 21-NOV-2023
----------------------------	-----------------------

SHEET

A-5.1

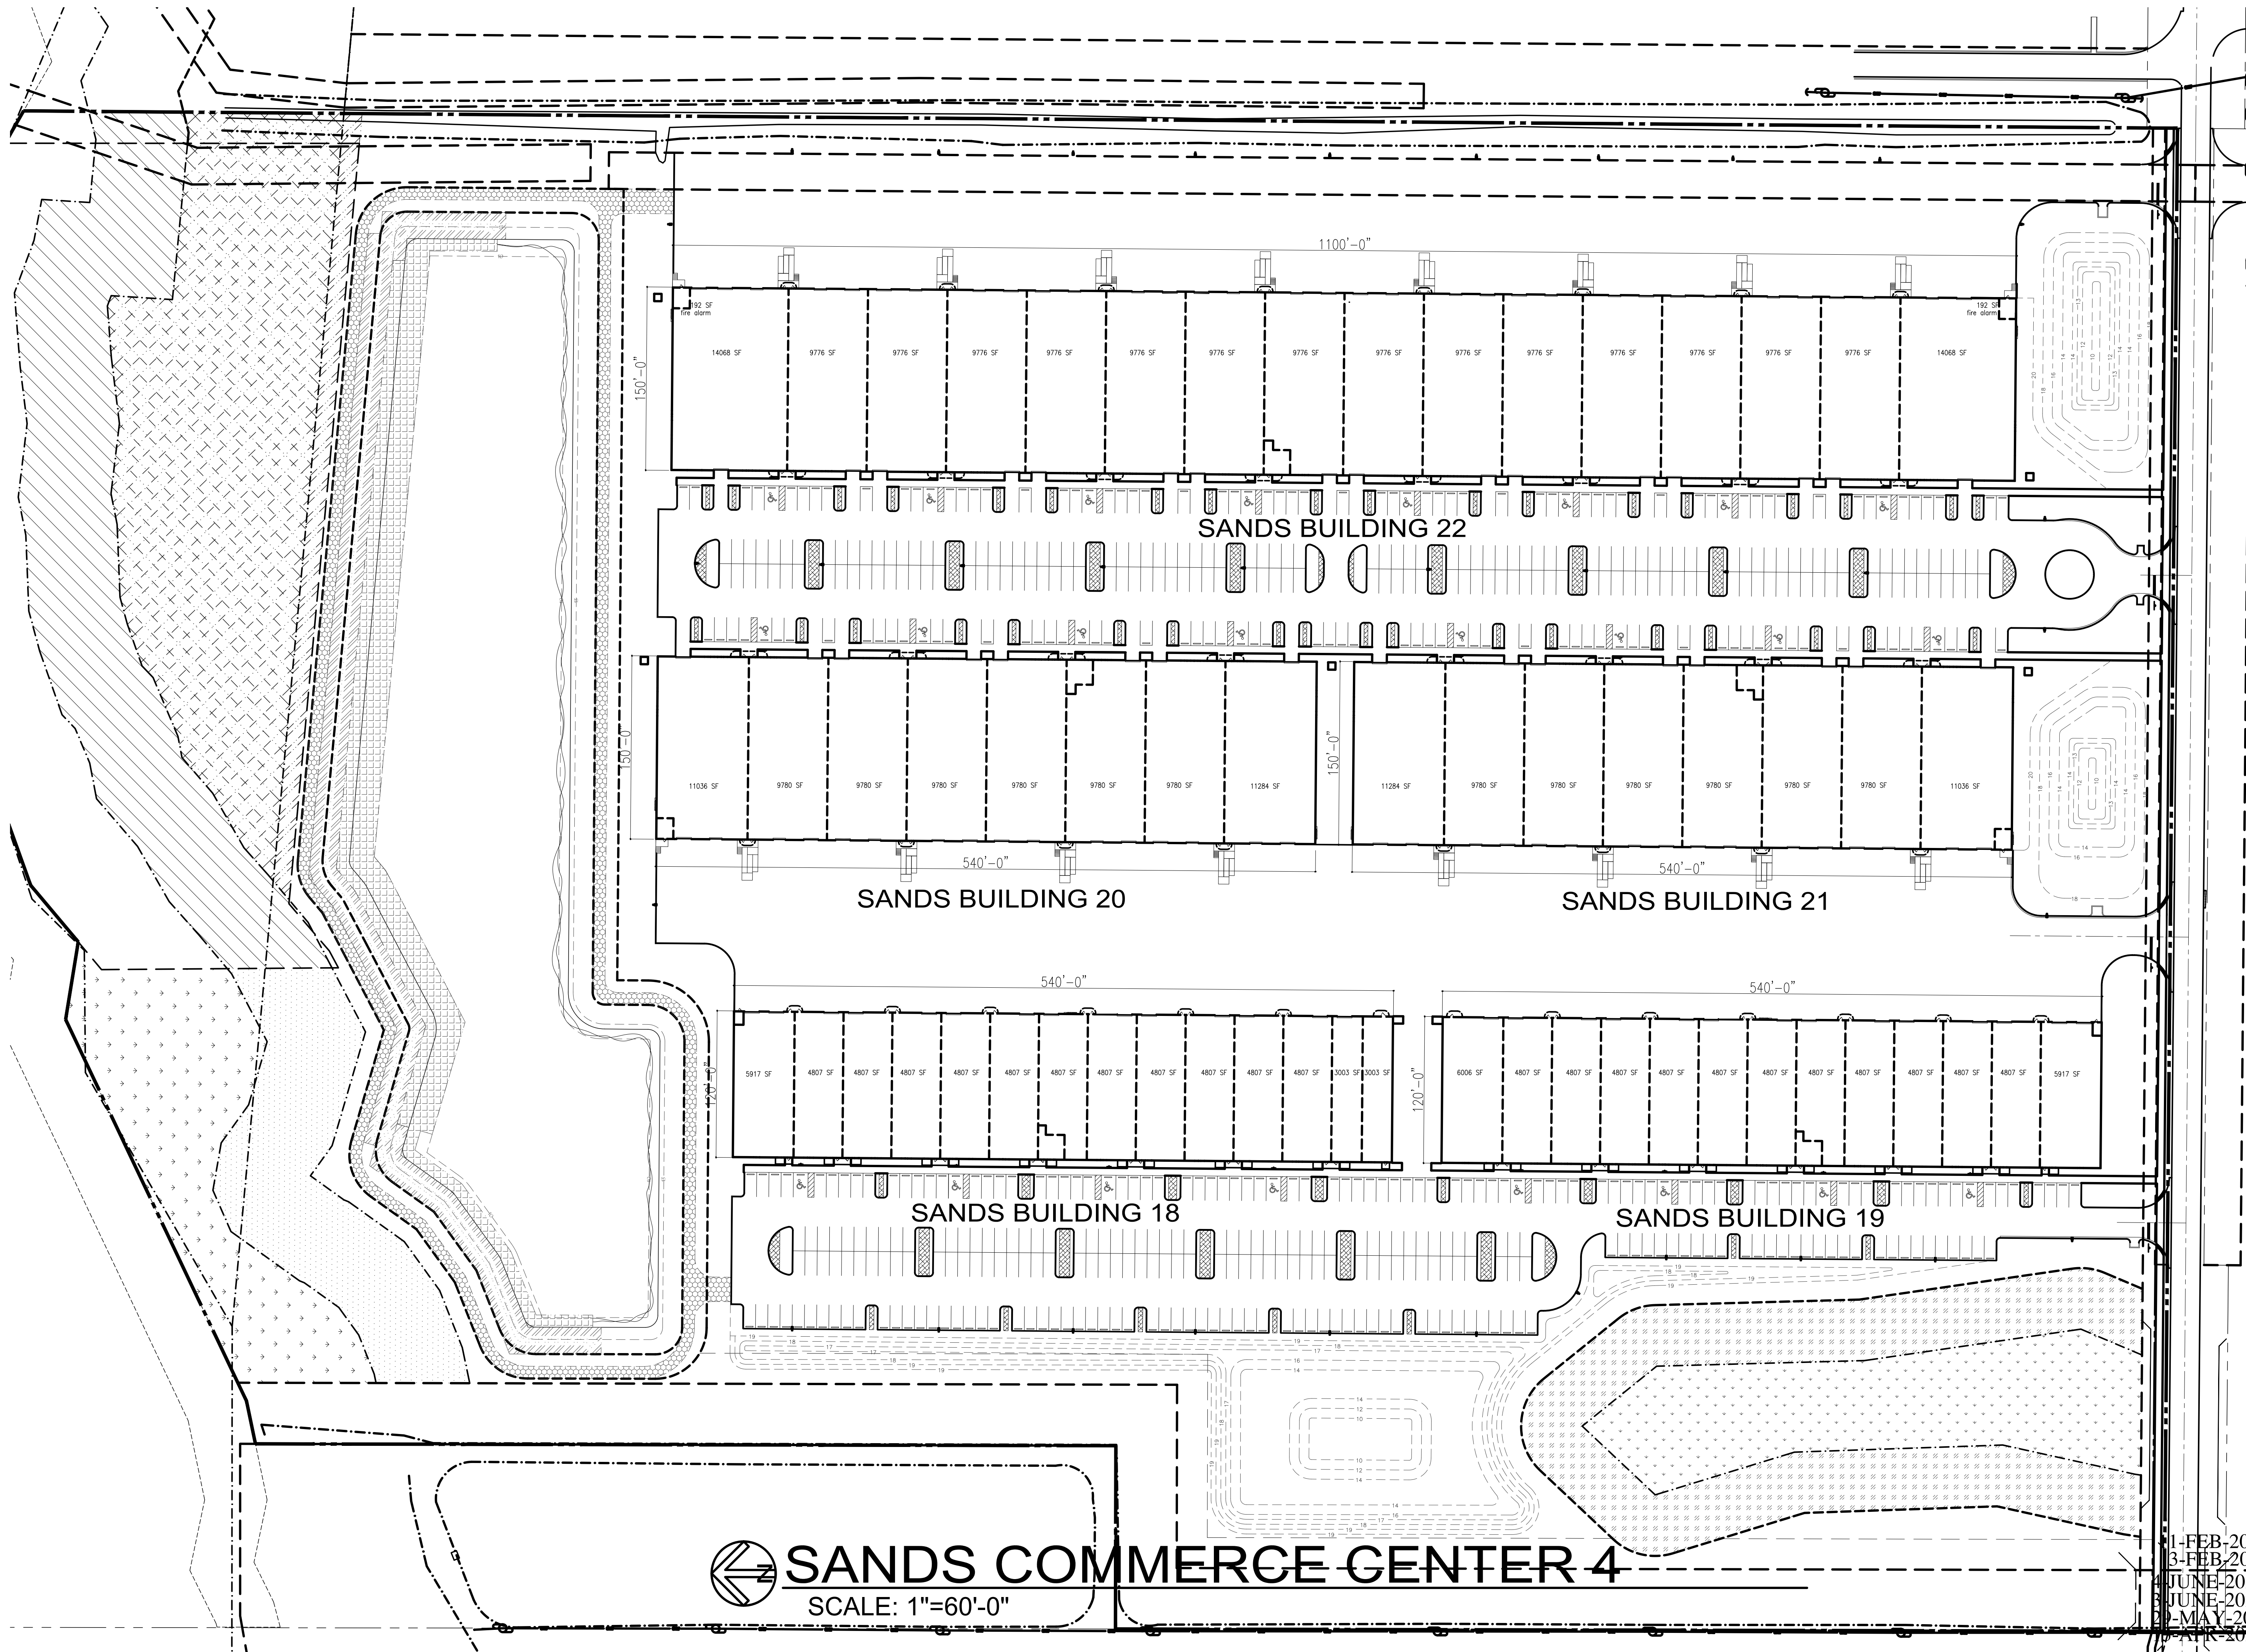

AHERN &
ASSOCIATES,
ARCHITECTS, P.A.
2674 S.E. Willoughby Blvd.
Stuart, Florida 34994
(772) 220 - 8907 AR-12958

© 2021 JOHN M. AHERN, ARCHITECT
ALL DRAWINGS AND WRITTEN MATERIAL APPEARING HEREIN
CONSTITUTE THE ORIGINAL AND UNPUBLISHED WORK OF THE
ARCHITECT, AND THE SAME OR ANY PART THEREOF MAY NOT
BE DUPLICATED, DISTRIBUTED, DISCLOSED, OR USED IN ANY
MANNER WITHOUT THE WRITTEN CONSENT OF THE ARCHITECT.
THE USER(S) THEREOF, WITHOUT WRITTEN CONSENT, BECOME
INDIVIDUALLY AND COLLECTIVELY INDEBTED TO THE ARCHITECT
FOR TREBLE THE FULL COMMISSION PLUS DAMAGES AND ALL
LEGAL FEES & EXPENSES INCURRED.

DO NOT SCALE DRAWINGS
FIELD VERIFY ALL DIMENSIONS

PROJECT TITLE
**SANDS
COMMERCE CENTER**
PHASE FOUR
**BUILDINGS:
18, 19, 20, 21 & 22**
SW CARGO WAY
PALM CITY, FLORIDA 34990

REV. DATE

PROJECT ISSUED

SHEET

SD-1

1-FEB-2025
3-FEB-2025
4-JUNE-2024
8-JUNE-2024
20-MAY-2024
10-APR-2023