


© 2021 JOHN M. AHERN, ARCHITECT  
 ALL DRAWINGS AND WRITTEN MATERIAL APPEARING HEREON  
 CONSTITUTE THE ORIGINAL AND UNPUBLISHED WORK OF THE  
 ARCHITECT, AND THE SAME OR ANY PART THEREOF MAY NOT  
 BE DUPLICATED, DISTRIBUTED, DISCLOSED, OR USED IN ANY  
 MANNER WITHOUT THE WRITTEN CONSENT OF THE ARCHITECT.  
 THE USER(S) THEREOF, WITHOUT WRITTEN CONSENT, BECOME  
 INDIVIDUALLY AND COLLECTIVELY INCORPORATED TO THE ARCHITECT  
 FOR THE FULL COMMISSION PLUS DAMAGES AND ALL  
 LEGAL FEES & EXPENSES INCURRED.

DO NOT SCALE DRAWINGS  
 FIELD VERIFY ALL DIMENSIONS

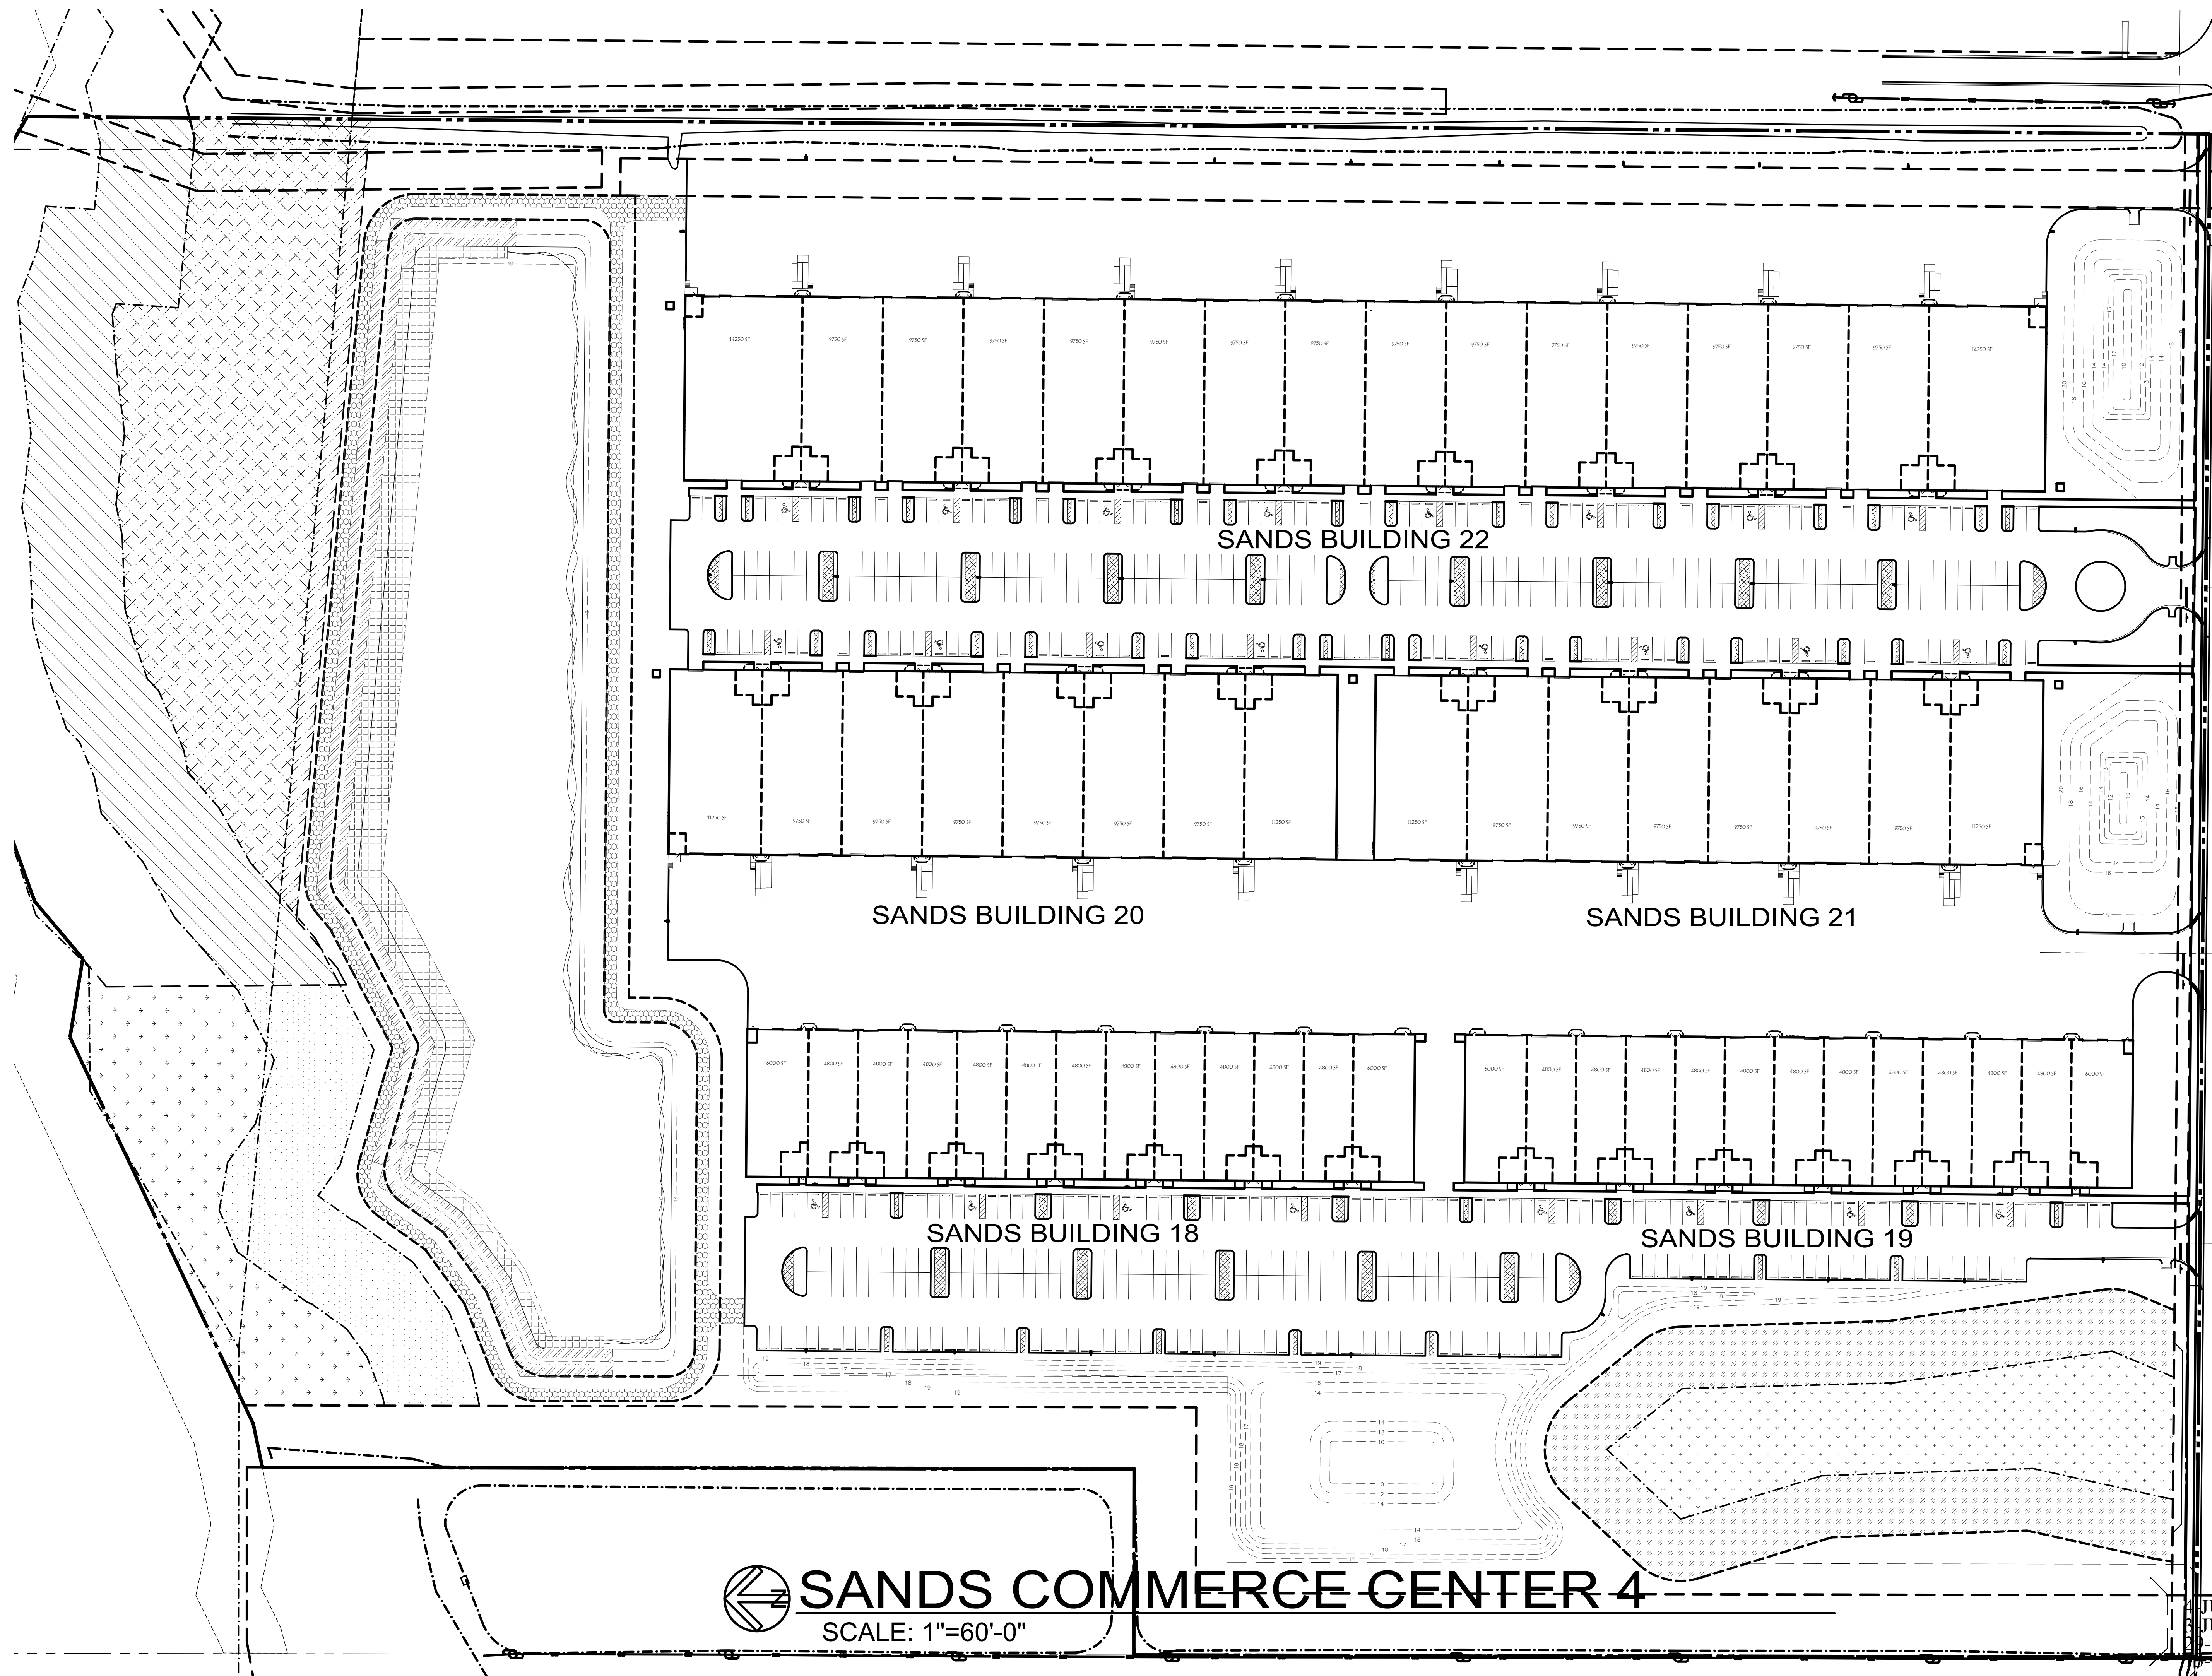

**SANDS COMMERCE CENTER 4**  
 SCALE: 1"=60'-0"

PROJECT TITLE  
**SANDS  
 COMMERCE CENTER**  
 PHASE FOUR  
**BUILDINGS:  
 18, 19, 20, 21 & 22**  
 SW CARGO WAY  
 PALM CITY, FLORIDA 34990

REV. DATE	PROJECT	ISSUED
	2-2020	
SHEET	SD-1	

JUNE-2024  
 JUNE-2024  
 MAY-2024  
 APR-2023