


page 672

Plat Book 195-B

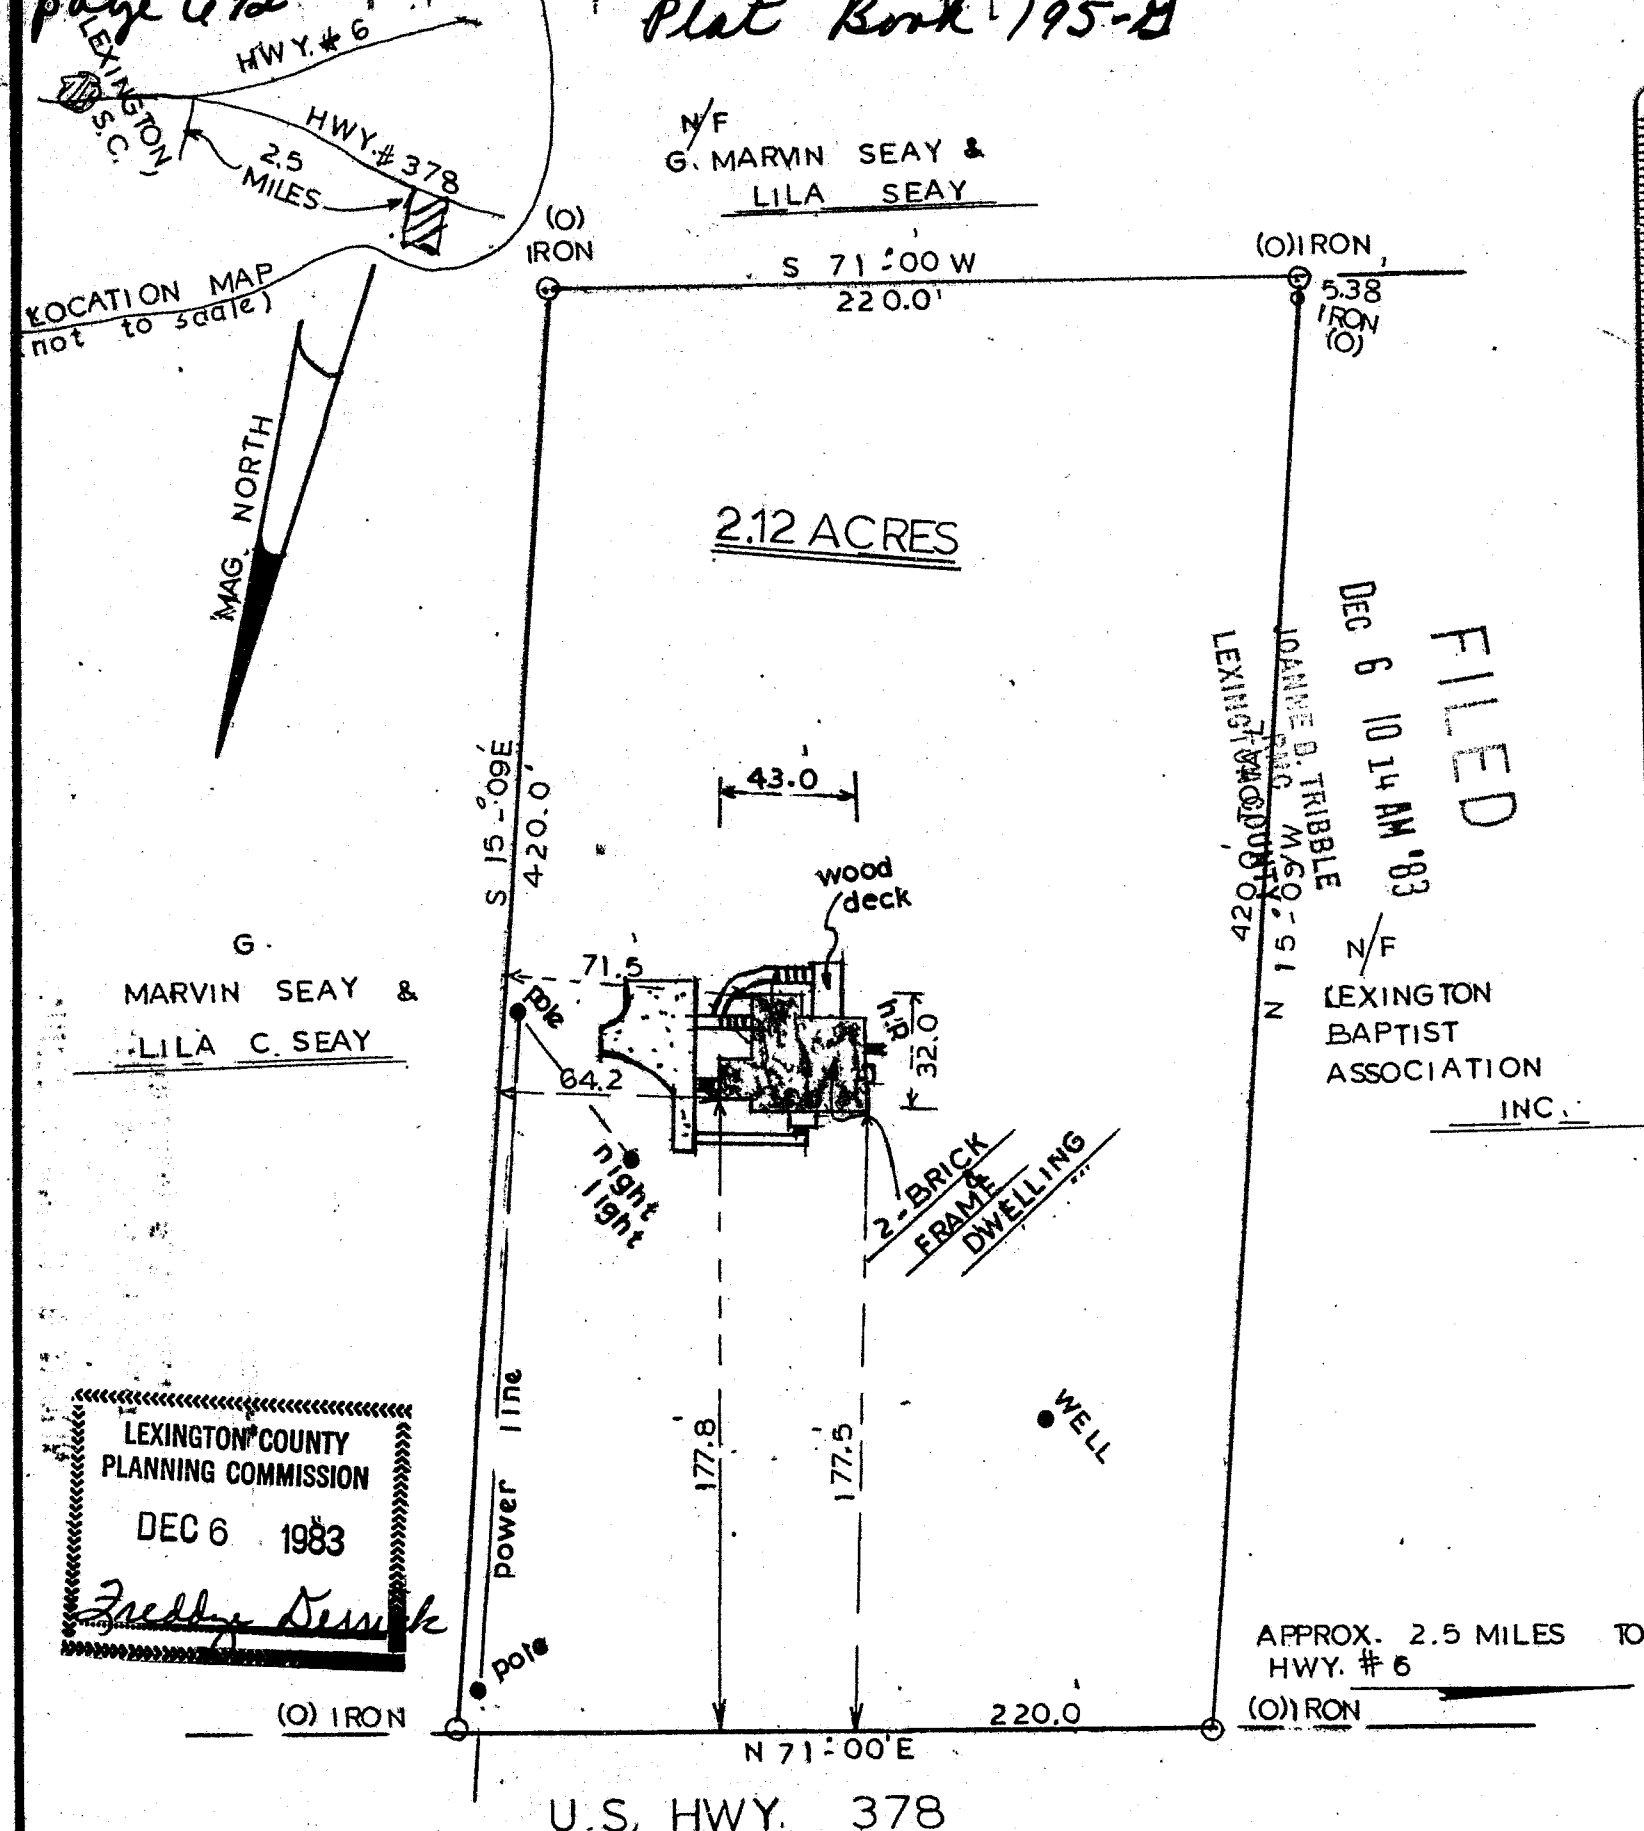

CHARLES B. GRANT, JR. & DOROTHY E. GRANT

LEXINGTON COUNTY, NEAR LEXINGTON, S.C.

THE SAME BEING SHOWN ON A PLAT PREPARED FOR CHARLES B. GRANT, JR. & DOROTHY E. GRANT, SURVEYED BY VAN T. CRIEBB SURVEYOR.

SCALE: 1"=60

NOV. 21, 1983

IRON PIPE CORNERS

THIS IS TO CERTIFY THAT THE SUBJECT PROPERTY IS NOT LOCATED IN A SPECIAL FLOOD HAZARD AREA AS DETERMINED BY THE DEPT. OF HOUSING AND URBAN DEVELOPMENT.

I HEREBY CERTIFY THAT THE MEASUREMENTS AS SHOWN ON THIS PLAT ARE CORRECT AND THERE ARE NO ENCROACHMENTS OR PROJECTIONS OTHER THAN SHOWN.

BOOK 144

DOUGLAS E. PLATT, SR.
REG. LAND SURVEYOR NO. 1071
345 GLENN RD.
WEST COLA S.C.

page 672

Plat Book 195-B