

A

B

C

D


E

1

2

3

4

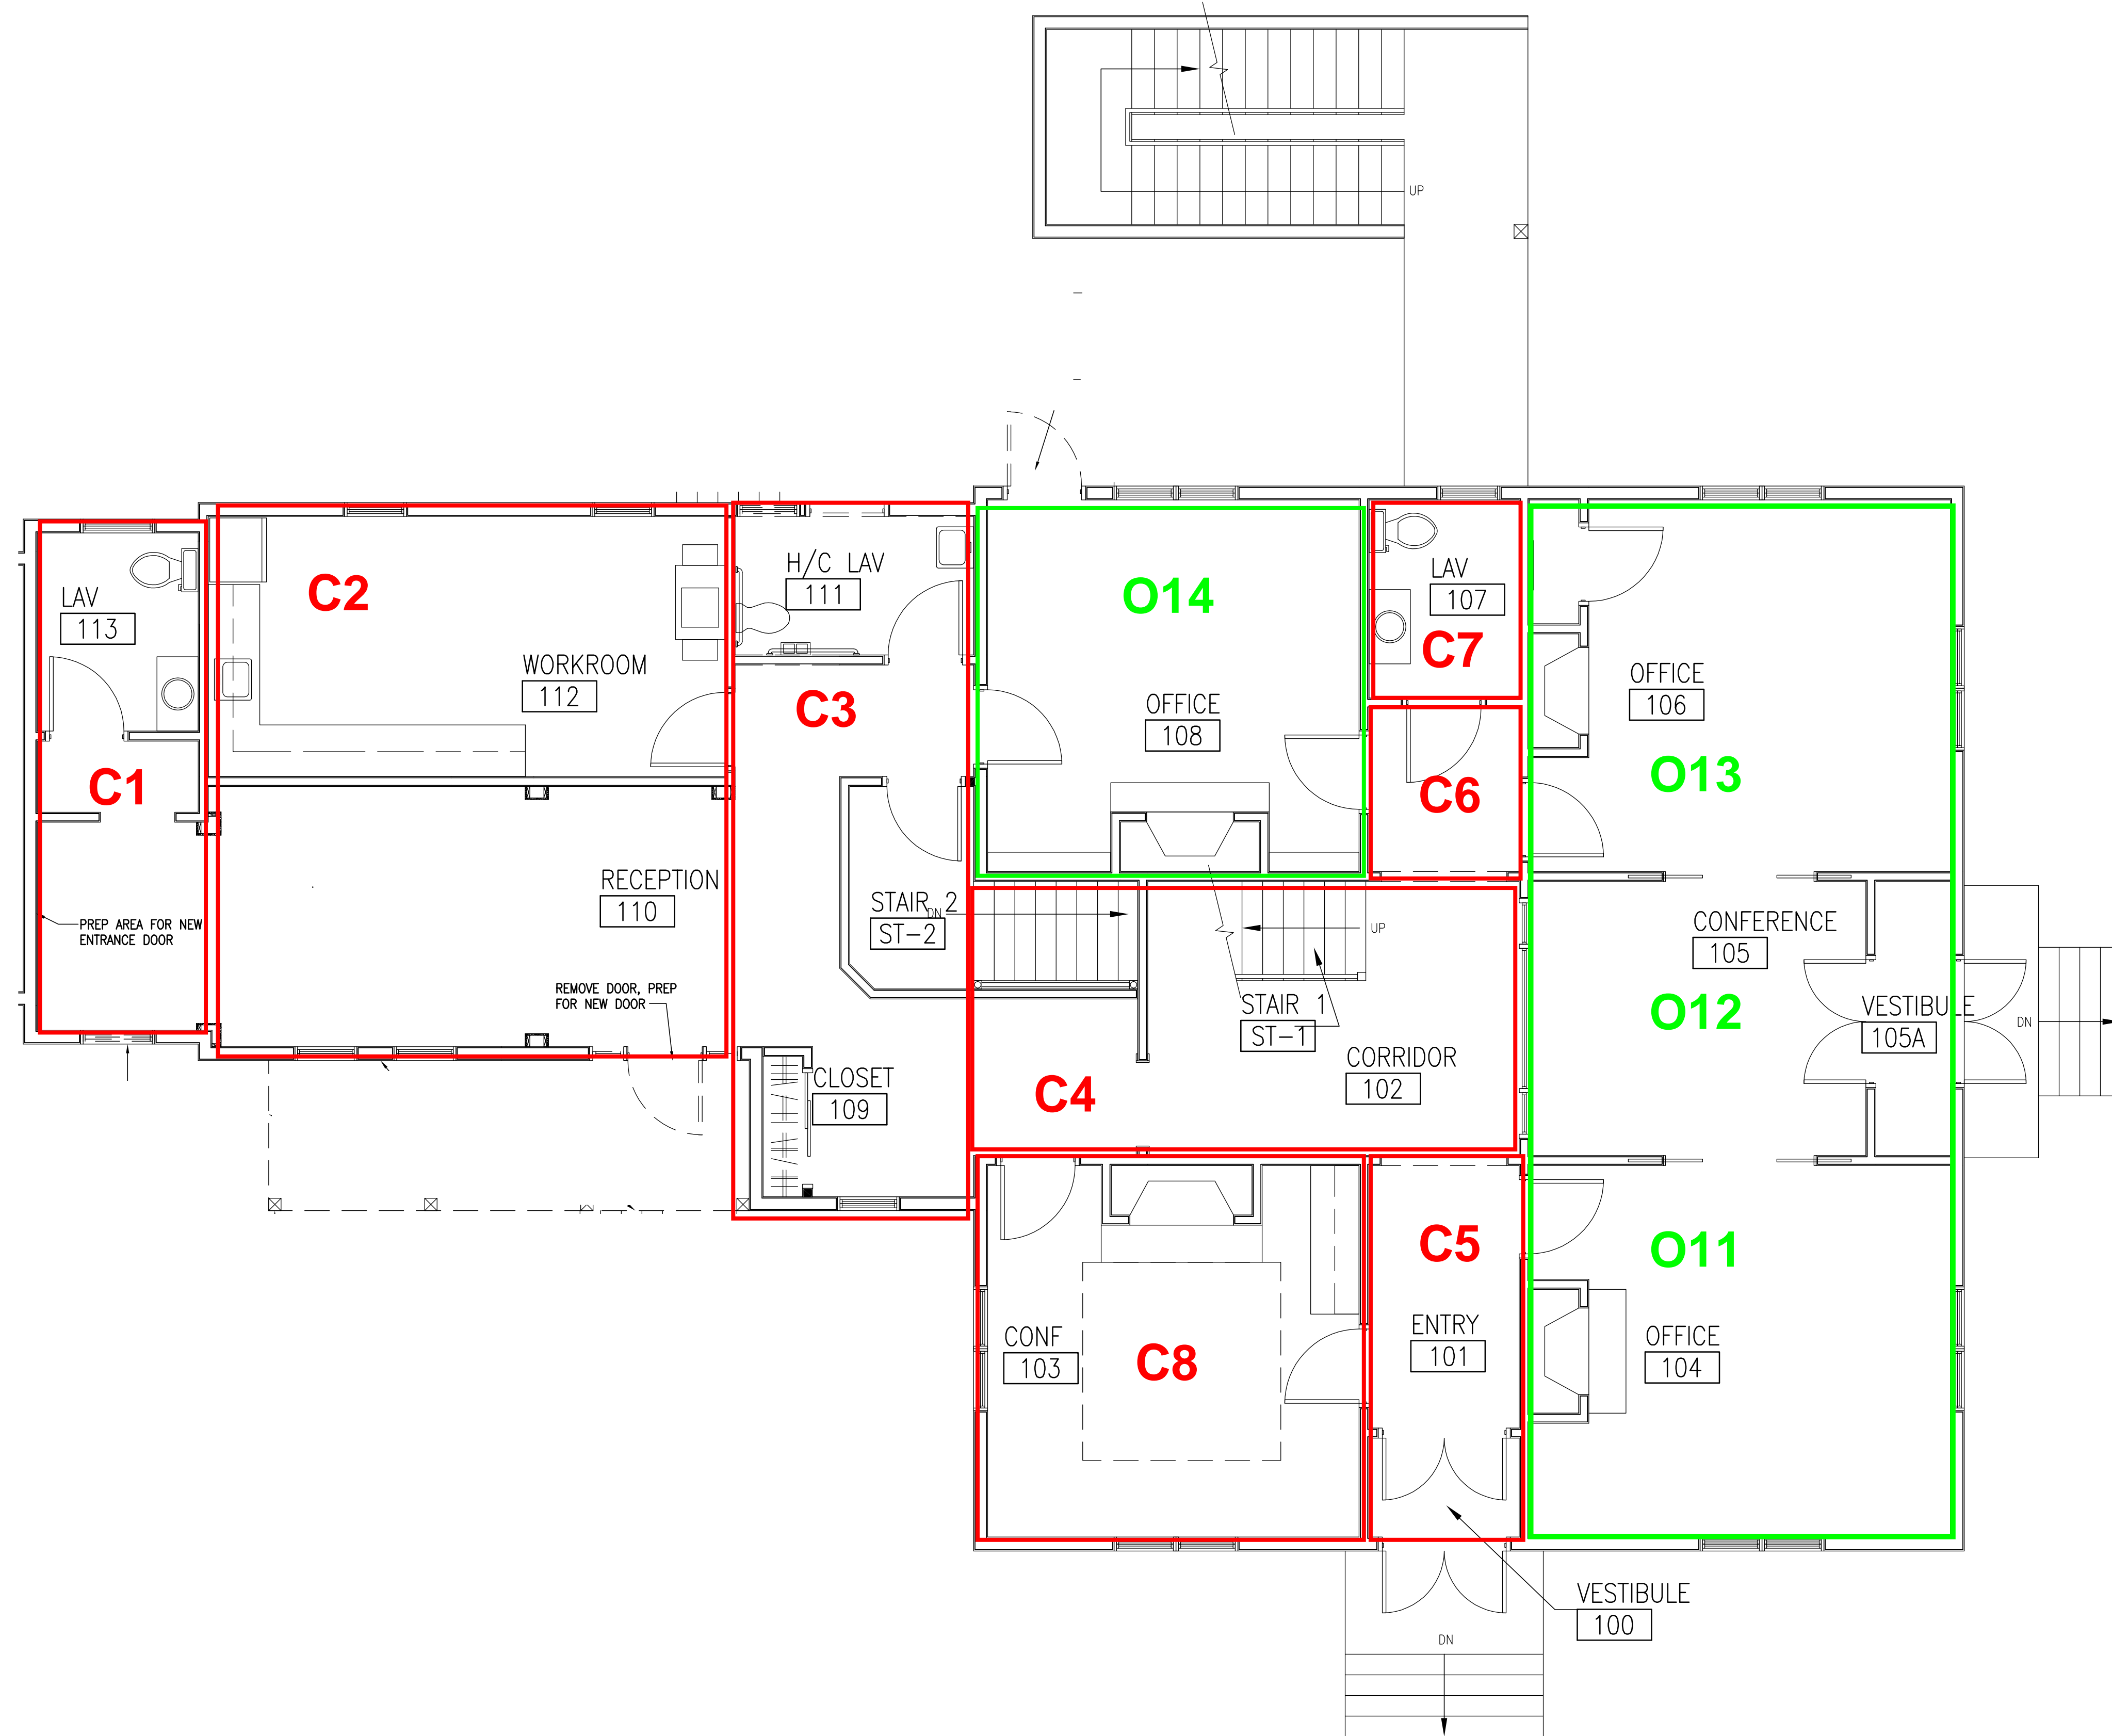

GENERAL DEMOLITION NOTES

1. THE CONTRACTOR IS TO PROTECT THE EXISTING BUILDING STRUCTURE AND FINISHES TO REMAIN.
2. THE CONTRACTOR IS TO CAP AND PROTECT ALL UTILITIES AS ENCOUNTERED.
3. NOTIFY ARCHITECT OF ANY DISCREPANCIES

DEMOLITION LEGEND

- DESIGNATION FOR ITEMS TO BE REMOVED
- DESIGNATION FOR ITEMS TO REMAIN

WARRENSTREET ARCHITECTS

27 Warren Street Concord NH 03301
T: 603.225.0640 F: 603.225.0621 www.warrenstreetarchitects.com

CONSULTANT / KEY PLAN:
STRUCTURAL ENGINEER
SW&C ENGINEERING
857 WELLINGTON ROAD
MANCHESTER, NH 03104
T: 603-645-1392

PROJECT TITLE / ADDRESS

BRAZILIAN RESOURCES

125 N. STATE ST.
CONCORD, NH

SCALE: 1/4" = 1'-0" DWG: 2787 A1-1.DWG
JOB #: 2787 XREF: 2787 REFP.DWG
DWN BY: NJW/TH CKD BY: JH


08/08/2008
FOR CONSTRUCTION

REVISIONS

FIRST FLOOR
DEMOLITION PLAN

D1-01

SHEET NUMBER 4 OF 16
Copyright Warrenstreet Architects © 2008

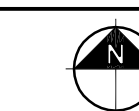

A

B

C

D

E

A

B

C

D

E

GENERAL DEMOLITION NOTES

1. THE CONTRACTOR IS TO PROTECT THE EXISTING BUILDING STRUCTURE AND FINISHES TO REMAIN.
2. THE CONTRACTOR IS TO CAP AND PROTECT ALL UTILITIES AS ENCOUNTERED.
3. NOTIFY ARCHITECT OF ANY DISCREPANCIES

WARRENSTREET ARCHITECTS


27 Warren Street Concord NH 03301
T: 603.225.0640 F: 603.225.0621 www.warrenstreetarchitects.com

CONSULTANT / KEY PLAN:

STRUCTURAL ENGINEER
SW&C ENGINEERING
857 WELLINGTON ROAD
MANCHESTER, NH 03104
T: 603-645-1392

DEMOLITION LEGEND

- DESIGNATION FOR ITEMS TO BE REMOVED
- DESIGNATION FOR ITEMS TO REMAIN

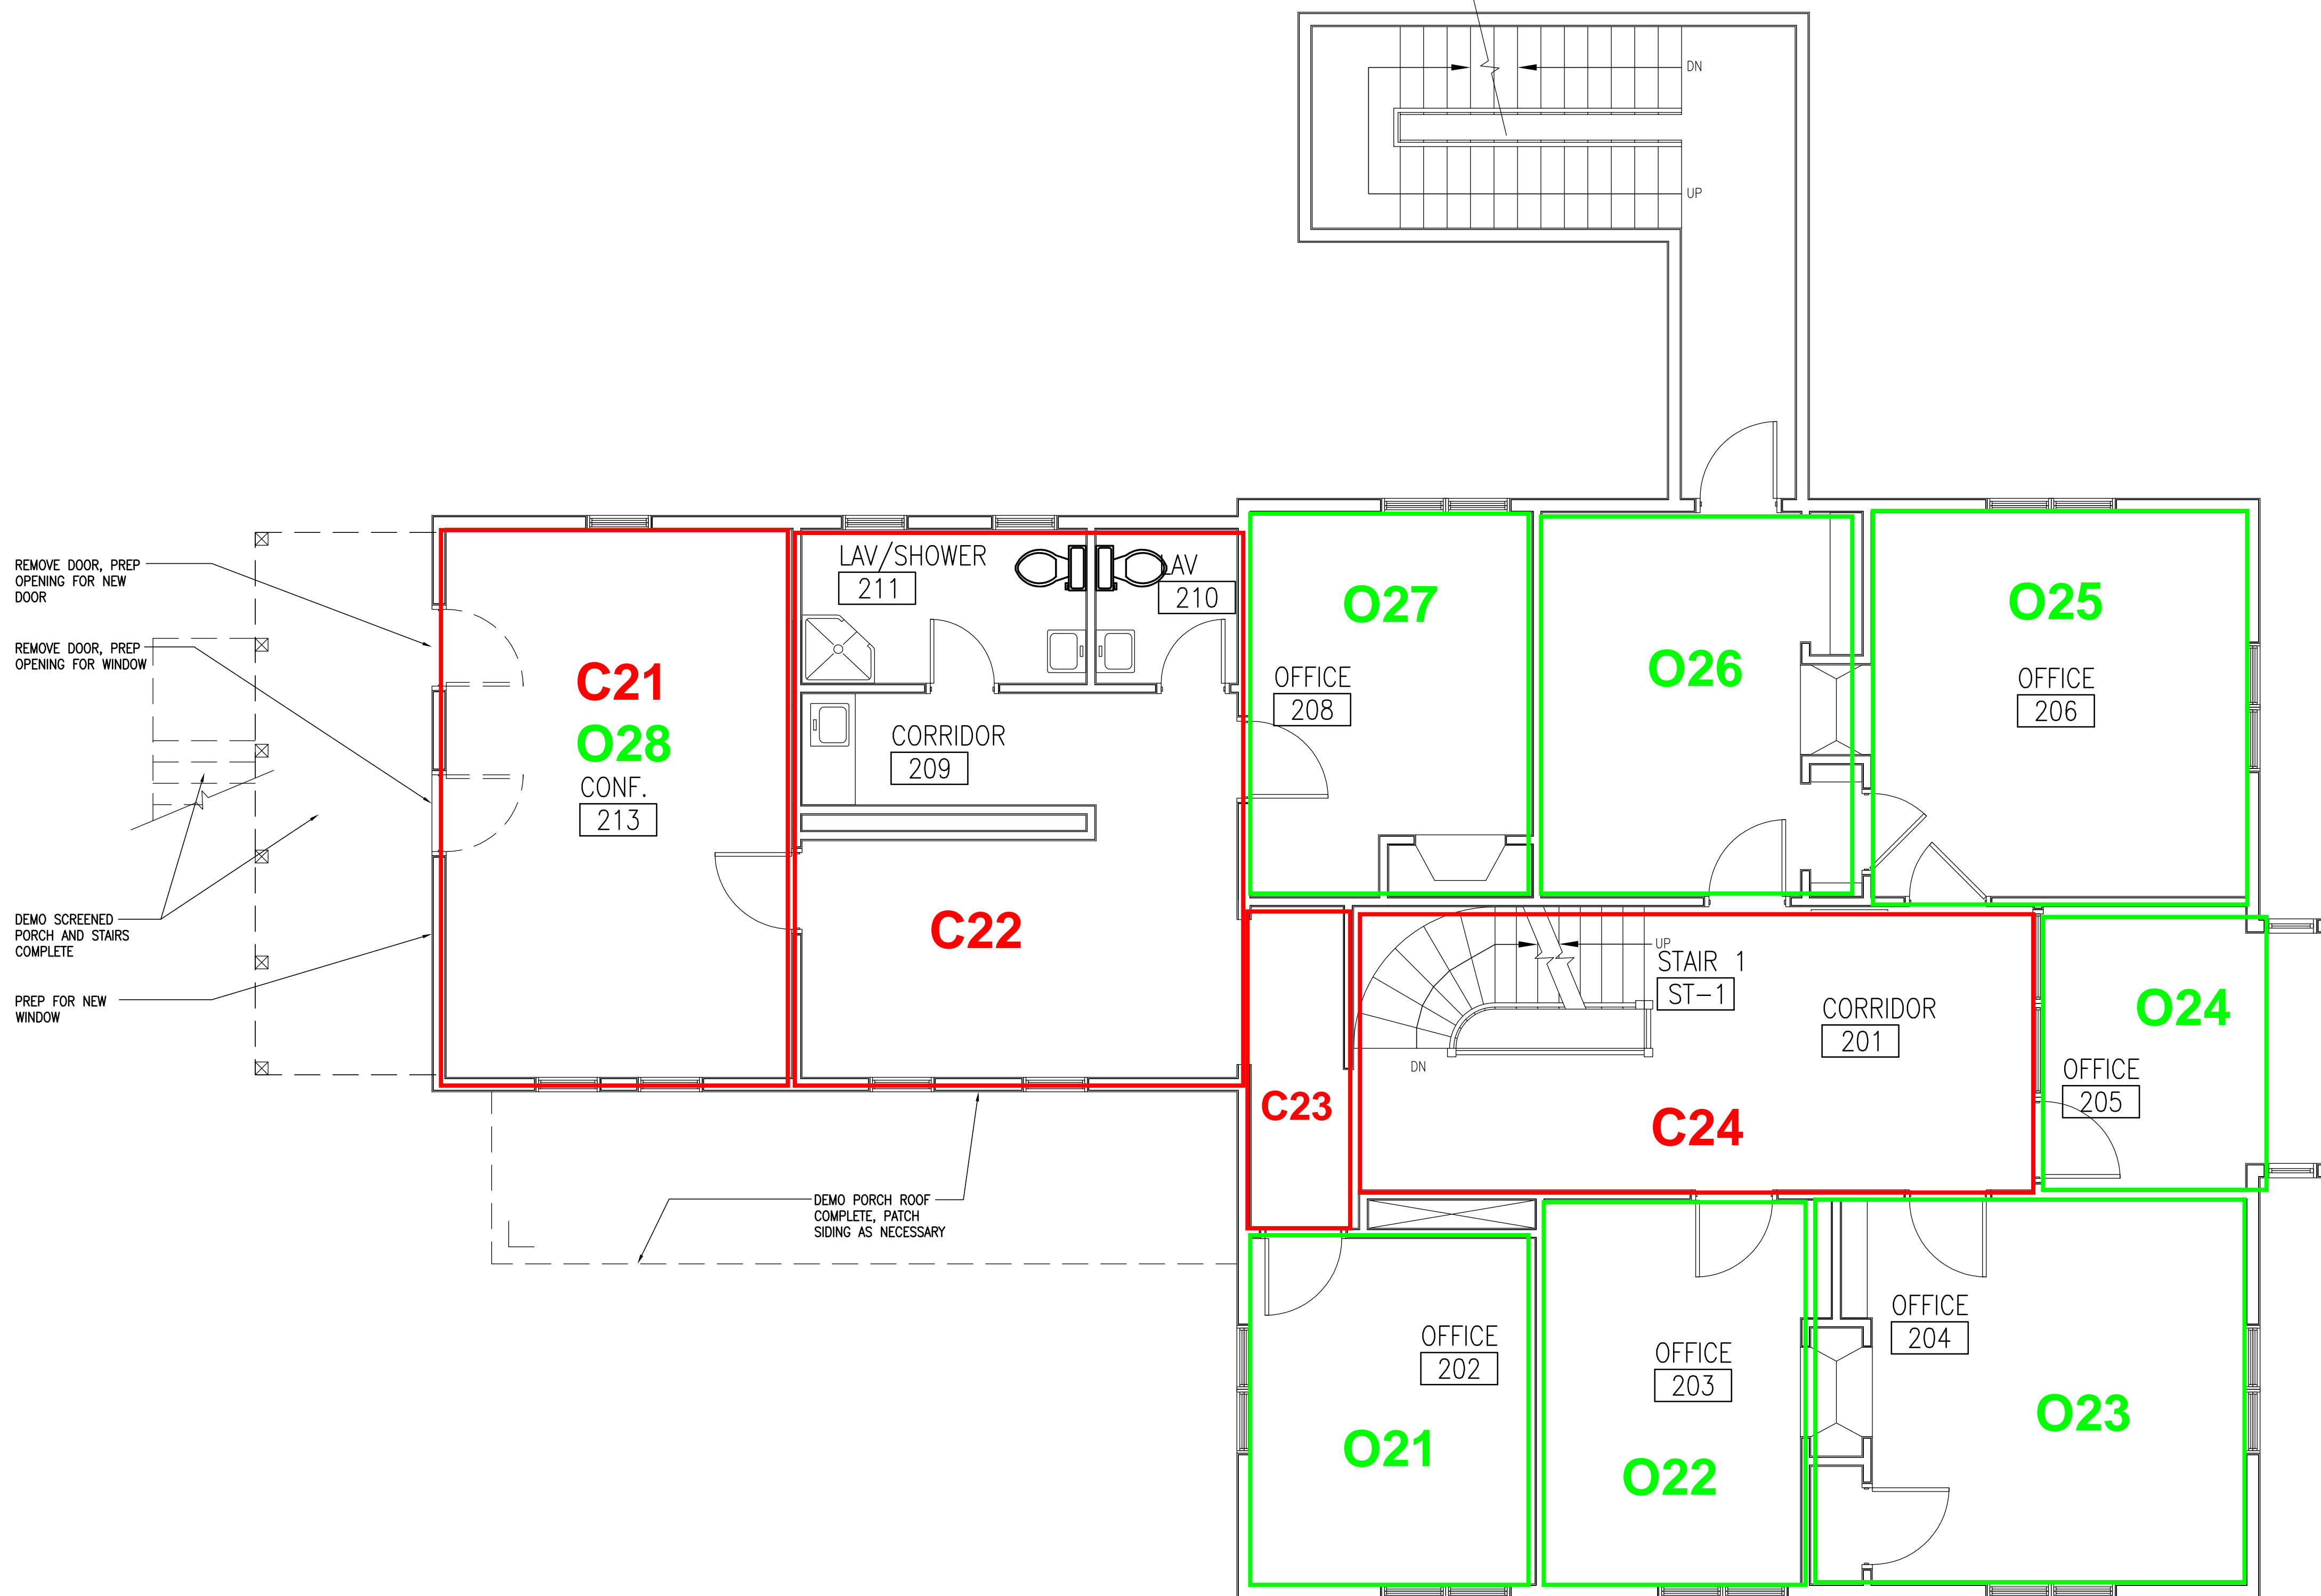

PROJECT TITLE / ADDRESS

BRAZILIAN RESOURCES

125 N. STATE ST.
CONCORD, NH

SCALE: 1/4" = 1'-0" DWG: 2787 A1-1.DWG
JOB #: 2787 XREF: 2787 REFP.DWG
DWN BY: NJW/TH CKD BY: JH


08/08/2008
FOR CONSTRUCTION

REVISIONS

SECOND FLOOR
DEMOLITION PLAN

D1-02

SHEET NUMBER 5 OF 16
Copyright Warrenstreet Architects © 2008

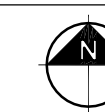


A

B

C

D

E

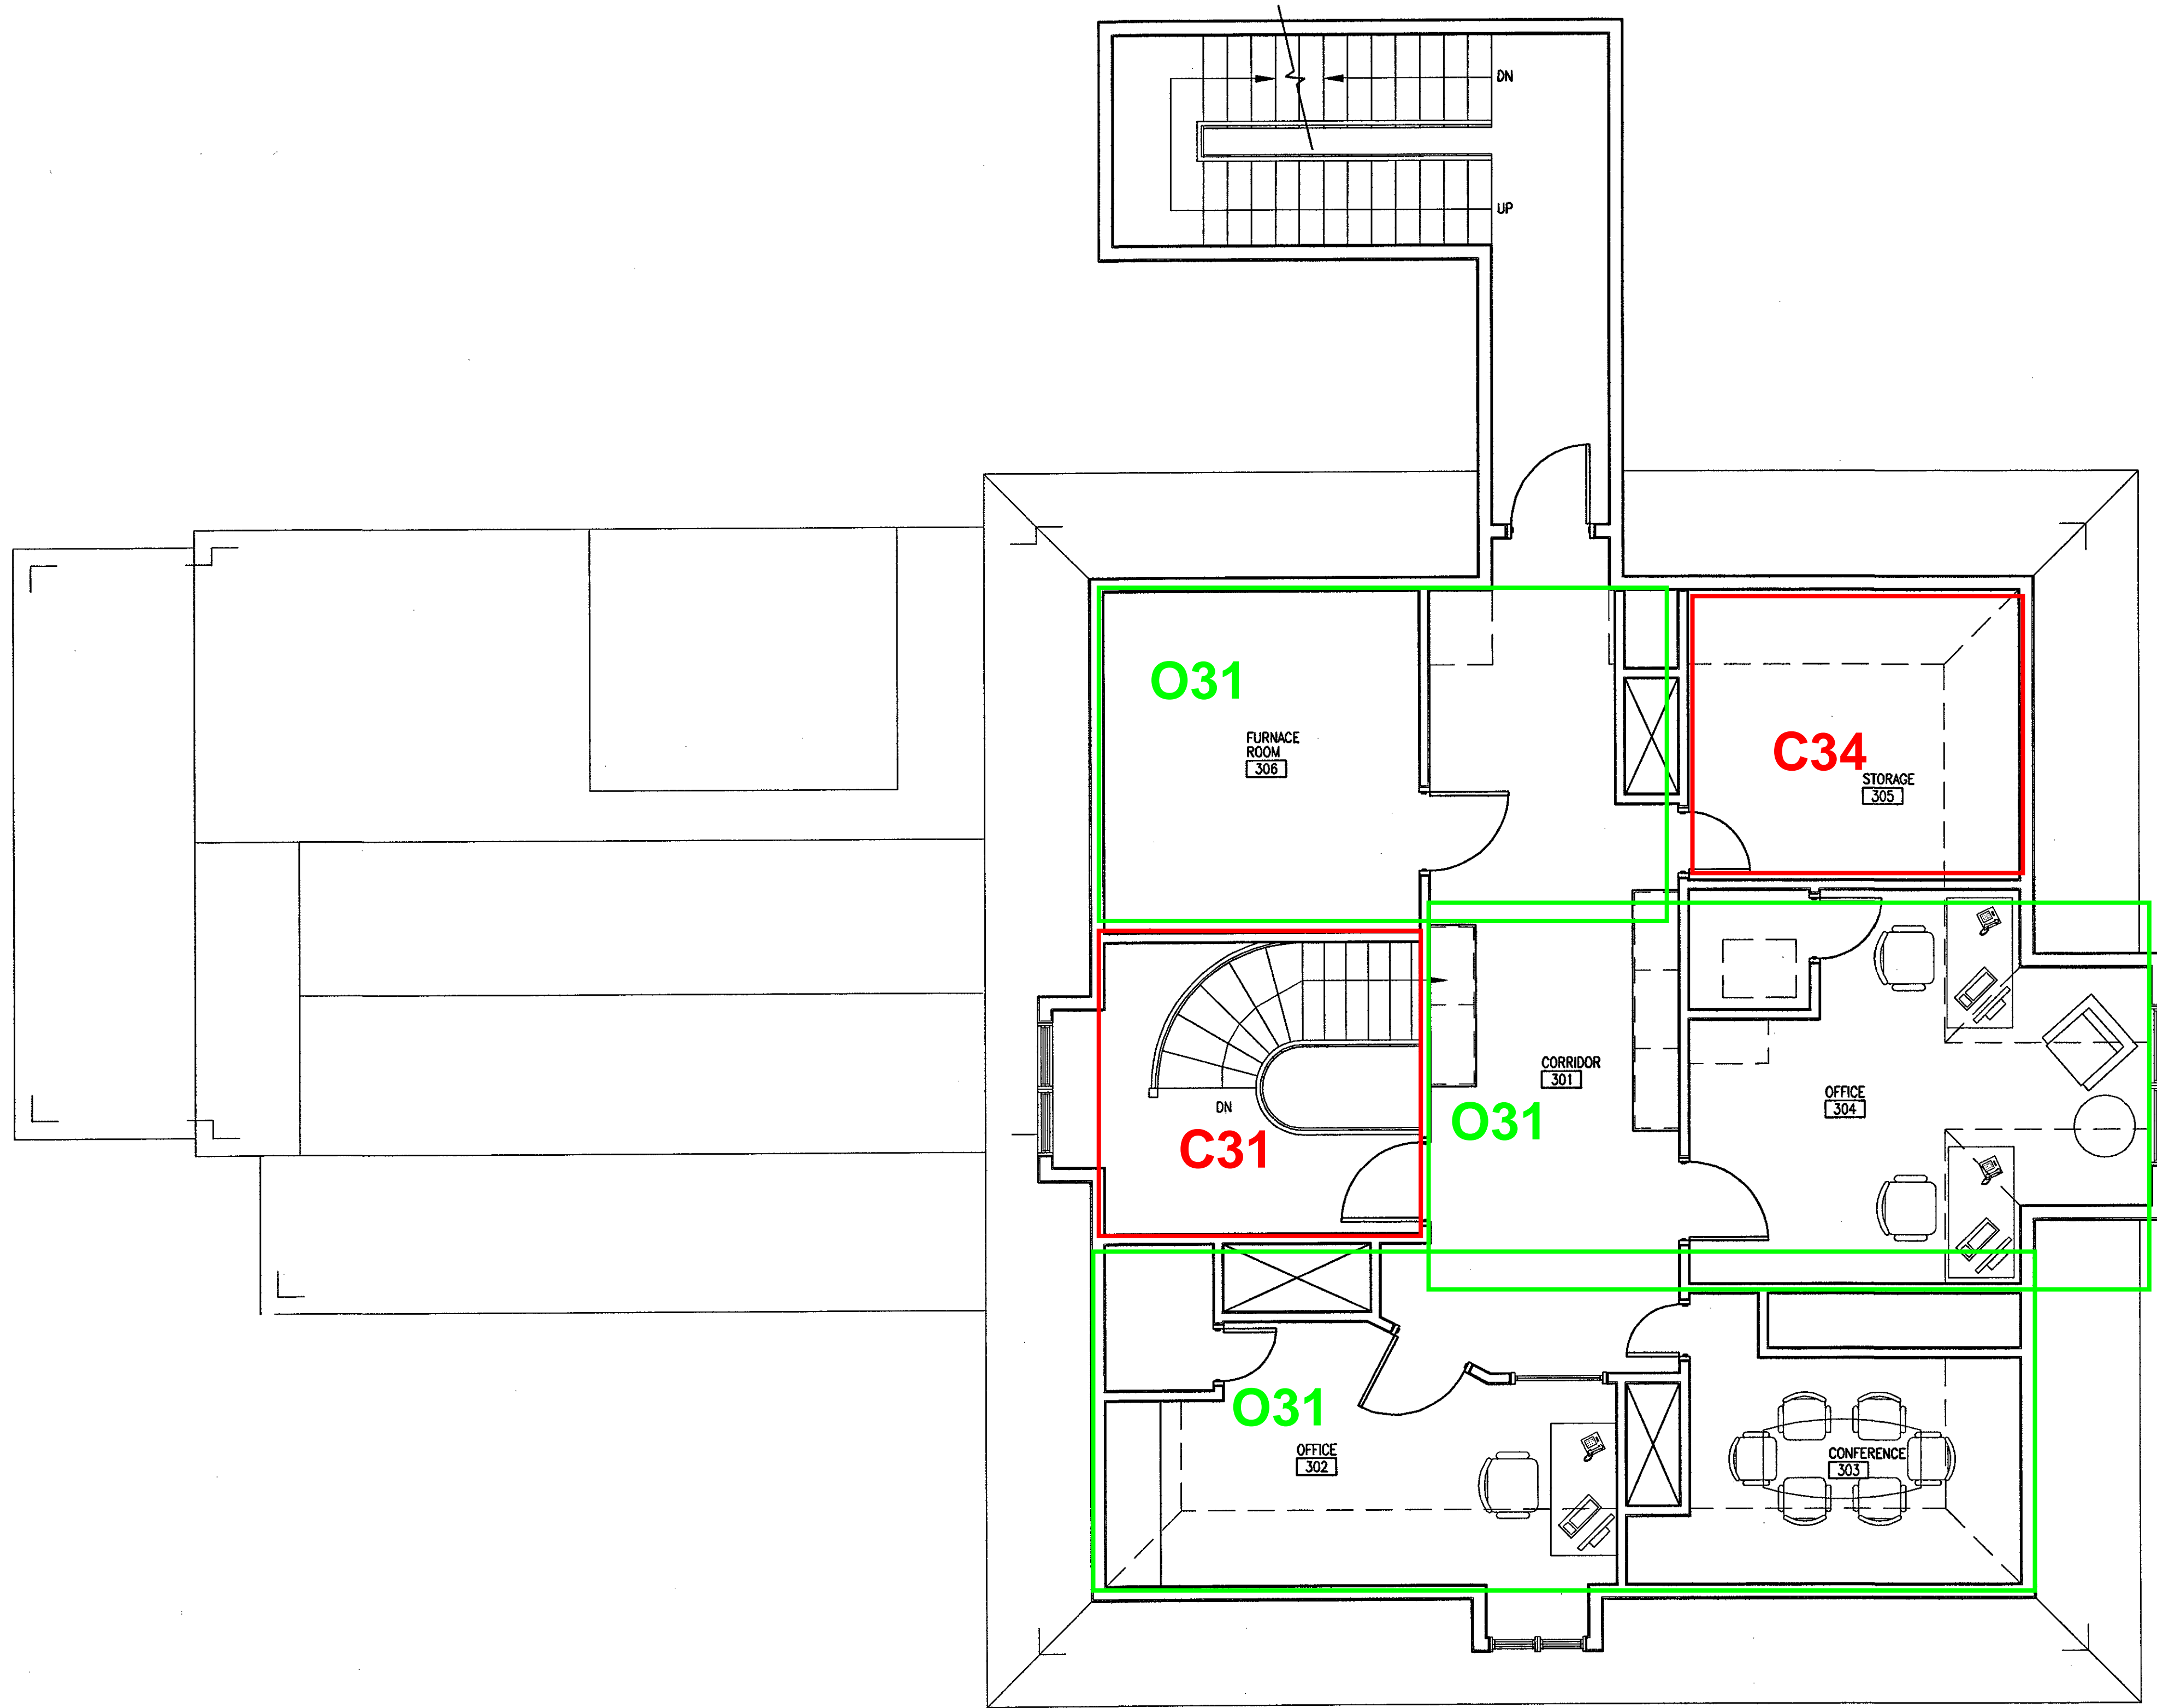


NO WORK ON THIS FLOOR

PLAN NOTES

WARRENSTREET ARCHITECTS
 27 Warren Street Concord NH 03301
 T 603.225.0640 F 603.225.0621 www.warrenstreetarchitects.com

CONSULTANTS / KEY PLAN

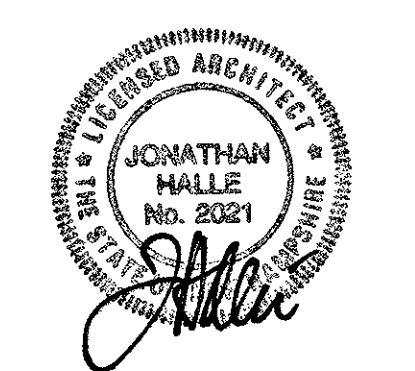

PROJECT TITLE / ADDRESS
BRAZILIAN RESOURCES
 125 N. STATE ST.
 CONCORD, NH

SCALE: AS NOTED DWG: 2738 A1-1.DWG
 JOB #: 2738 XREF: 2738 REFP.DWG
 DWN BY: KLAN/W CKD BY:

09/17/07
 ISSUED FOR CONSTRUCTION

REVISIONS

THIRD FLOOR
 PROPOSED PLAN

A1-11
 SHEET NUMBER 10 OF 14

