


TYPICAL OFFICE FINISHES:
-CARPET TILE
-RUBBER WALL BASE
-PAINTED WALLS
-KNOCK-DOWN METAL DOOR FRAMES
-SOLID CORE WOOD DOORS
(ROTARY CUT BIRCH)
-CEILINGS: ACOUSTIC TILE,
ARMSTRONG, 2X4 SECOND LOOK

CUT OPENINGS IN EXISTING CONCRETE ALL
(TYP. ALL WINDOWS)

TYPICAL WINDOWS 36"Wx48"H

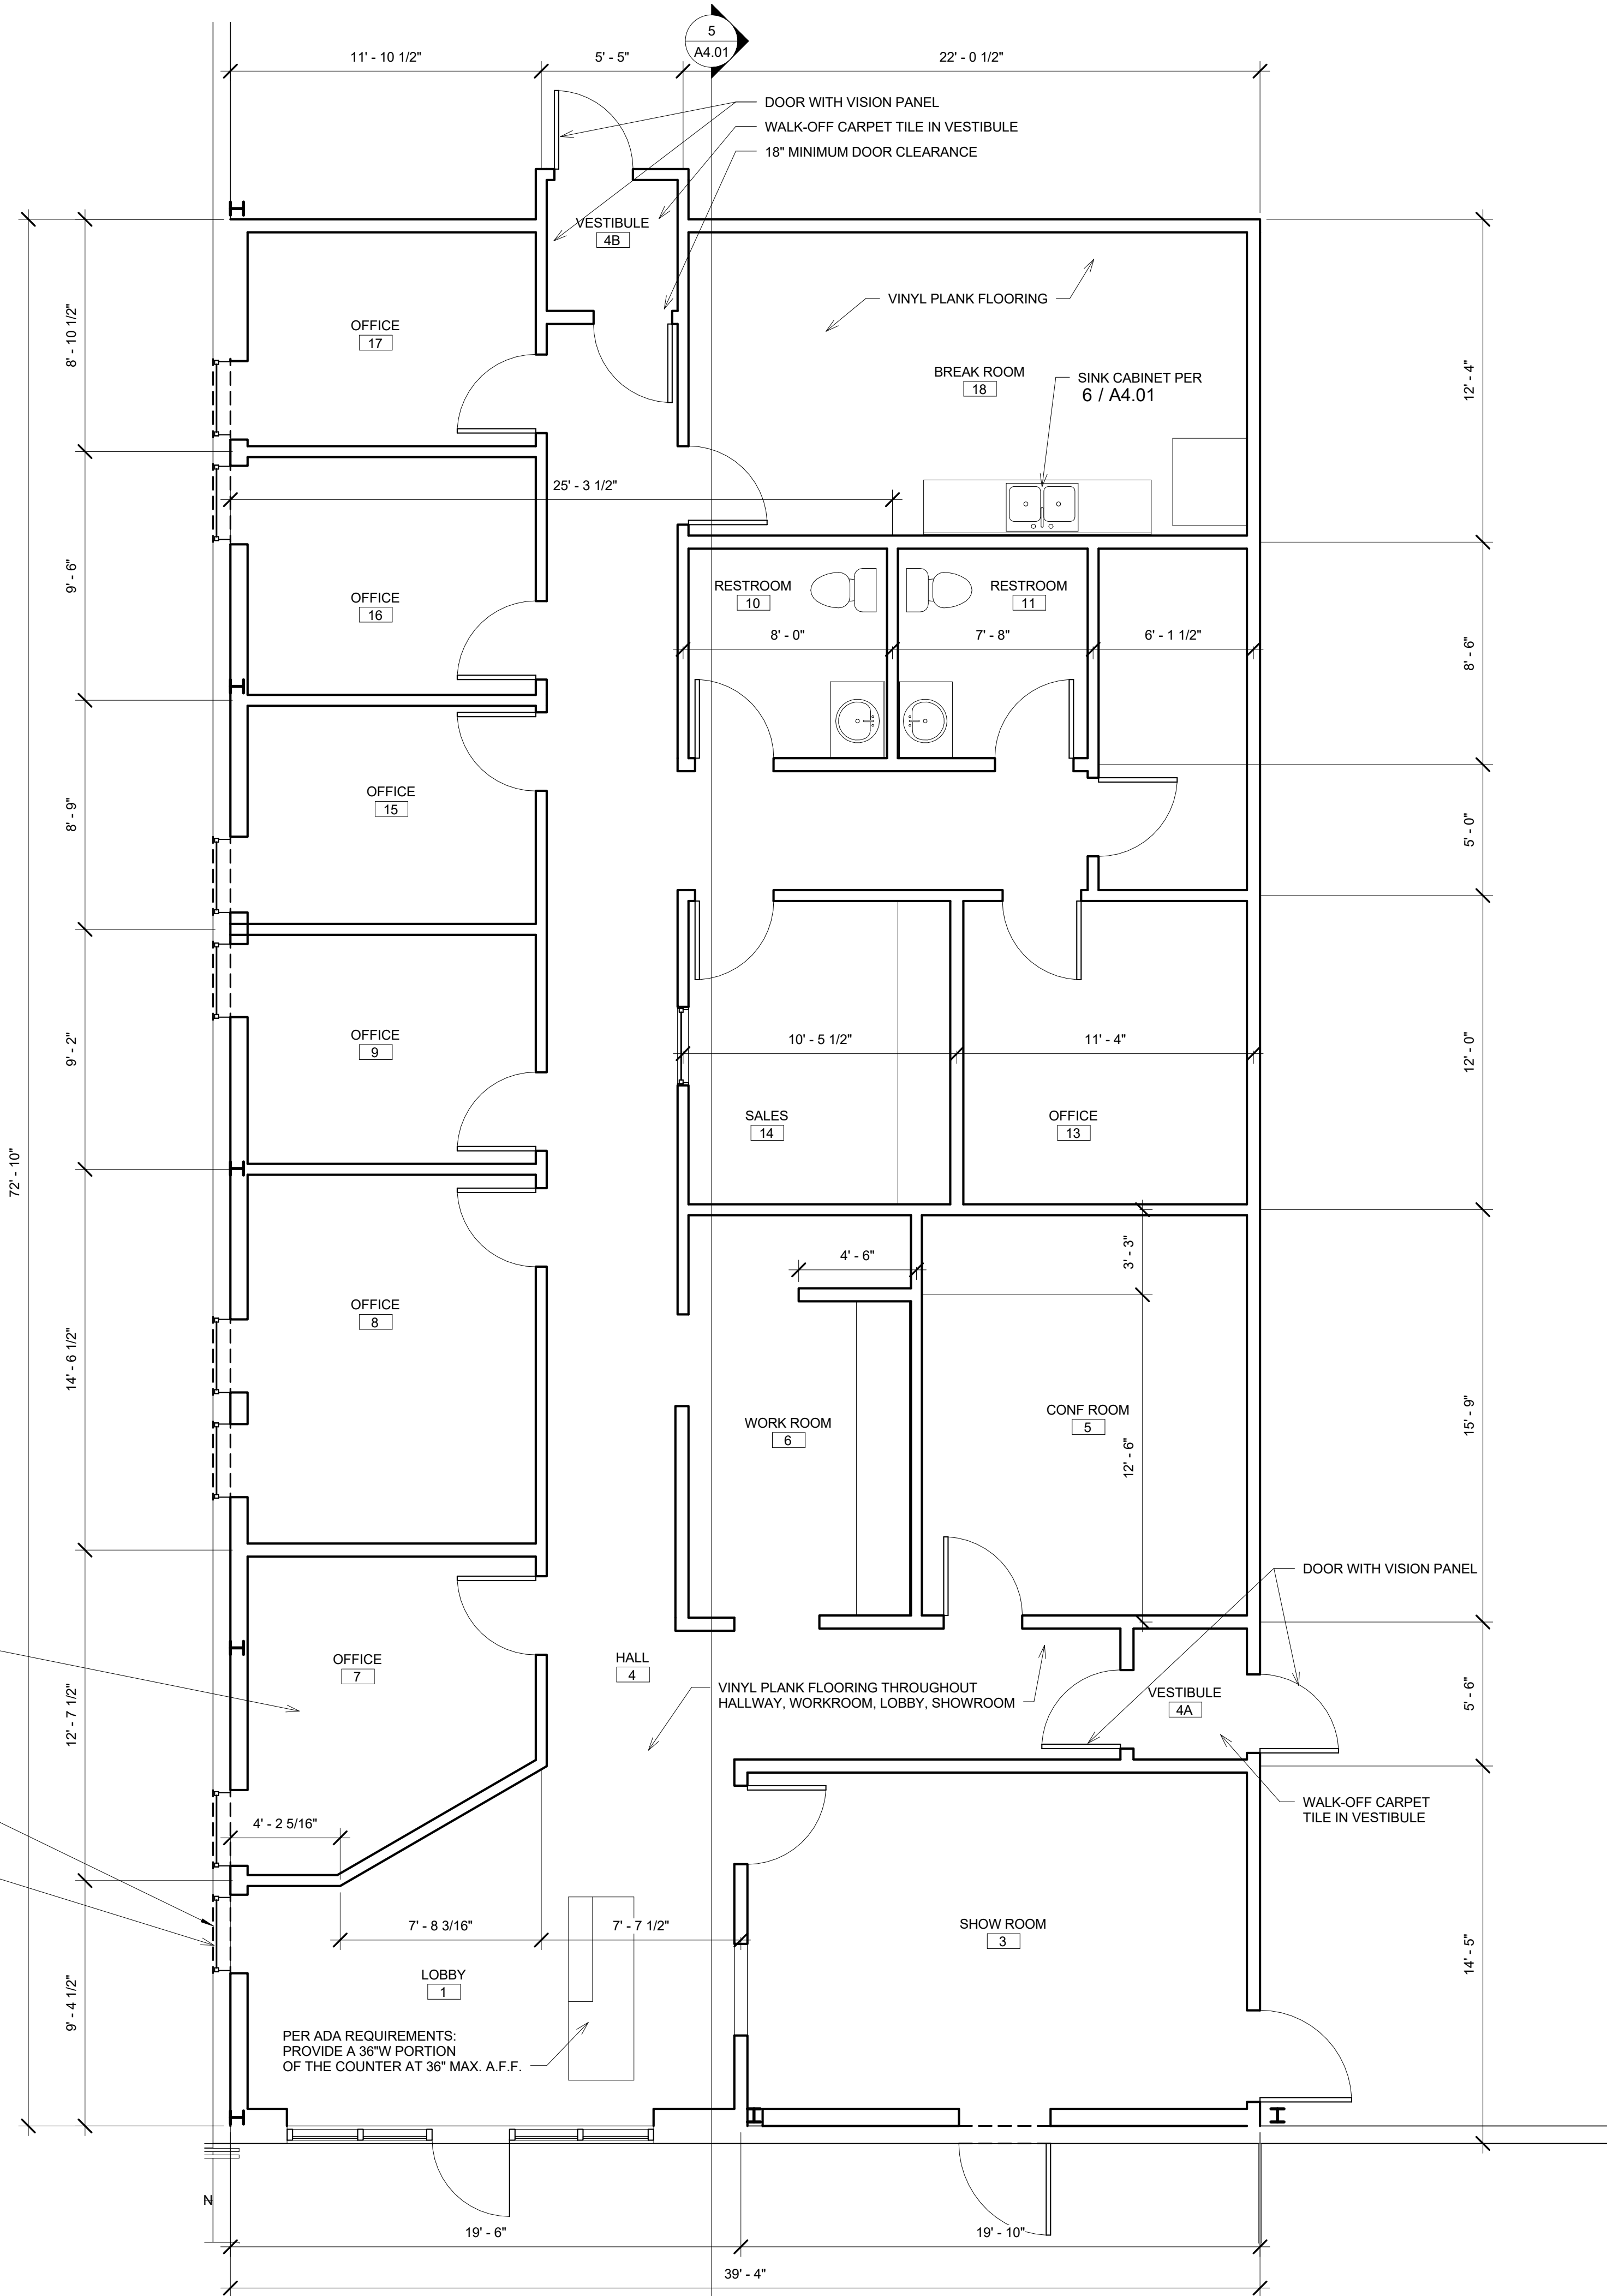

1 ENLARGED OFFICE PLAN
1/4" = 1'-0"



403 W 1st Avenue, Suite 7
Albany, Oregon 97321
Ph: 541.497.2954 / Fx: 541.926.4358

Commercial Building Remodel
Albany Box Company

2729 Pacific BLVD, Albany, OR 97322

Issue: PERMIT SET
Date: 08/17/16

Revision: Date:

ENL. PLAN

A2.02