
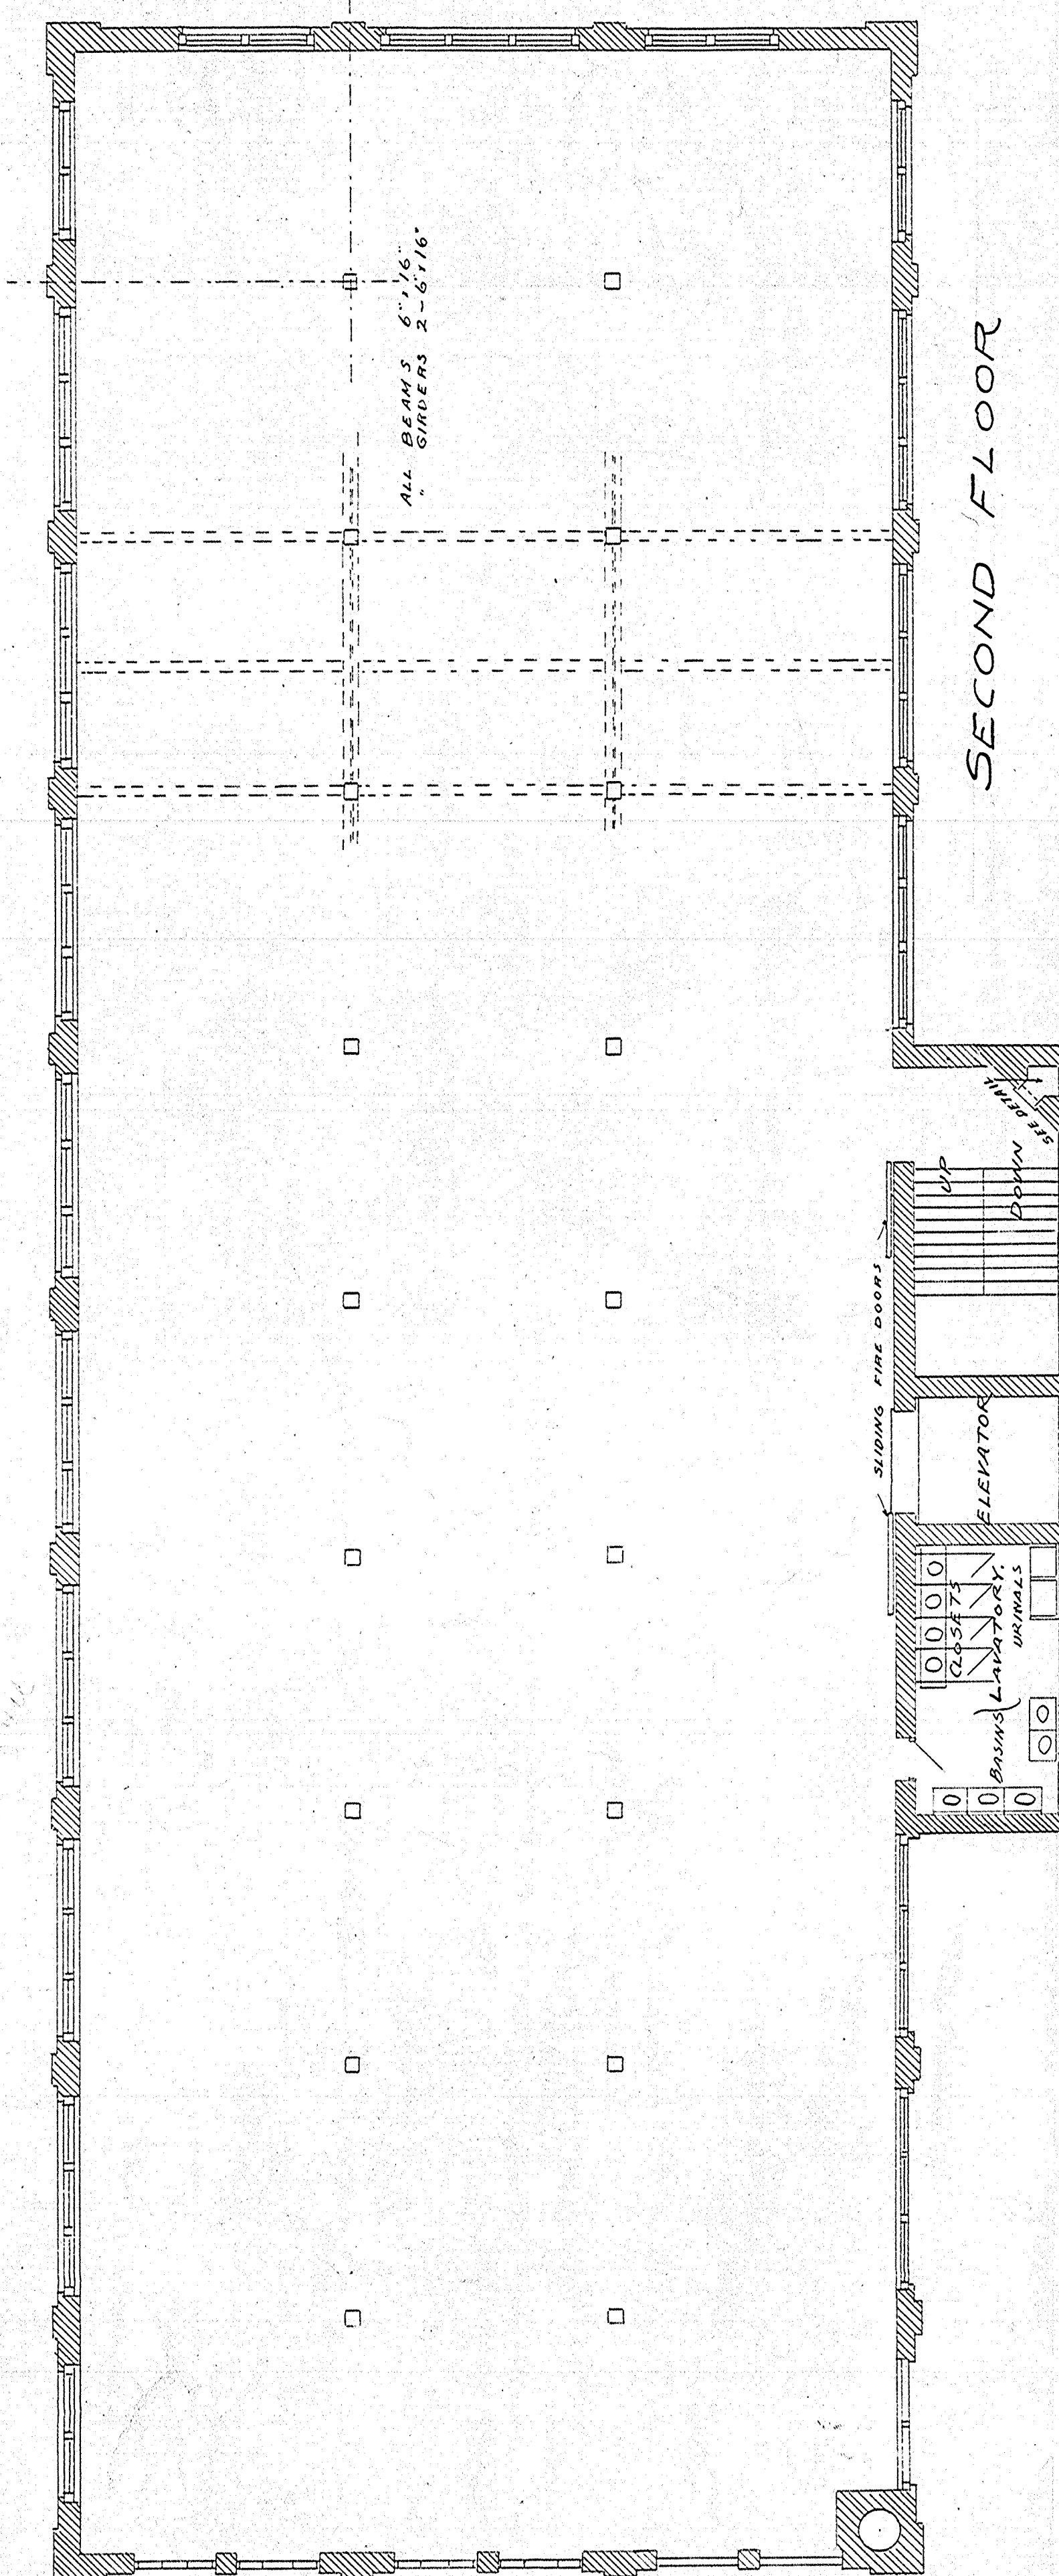
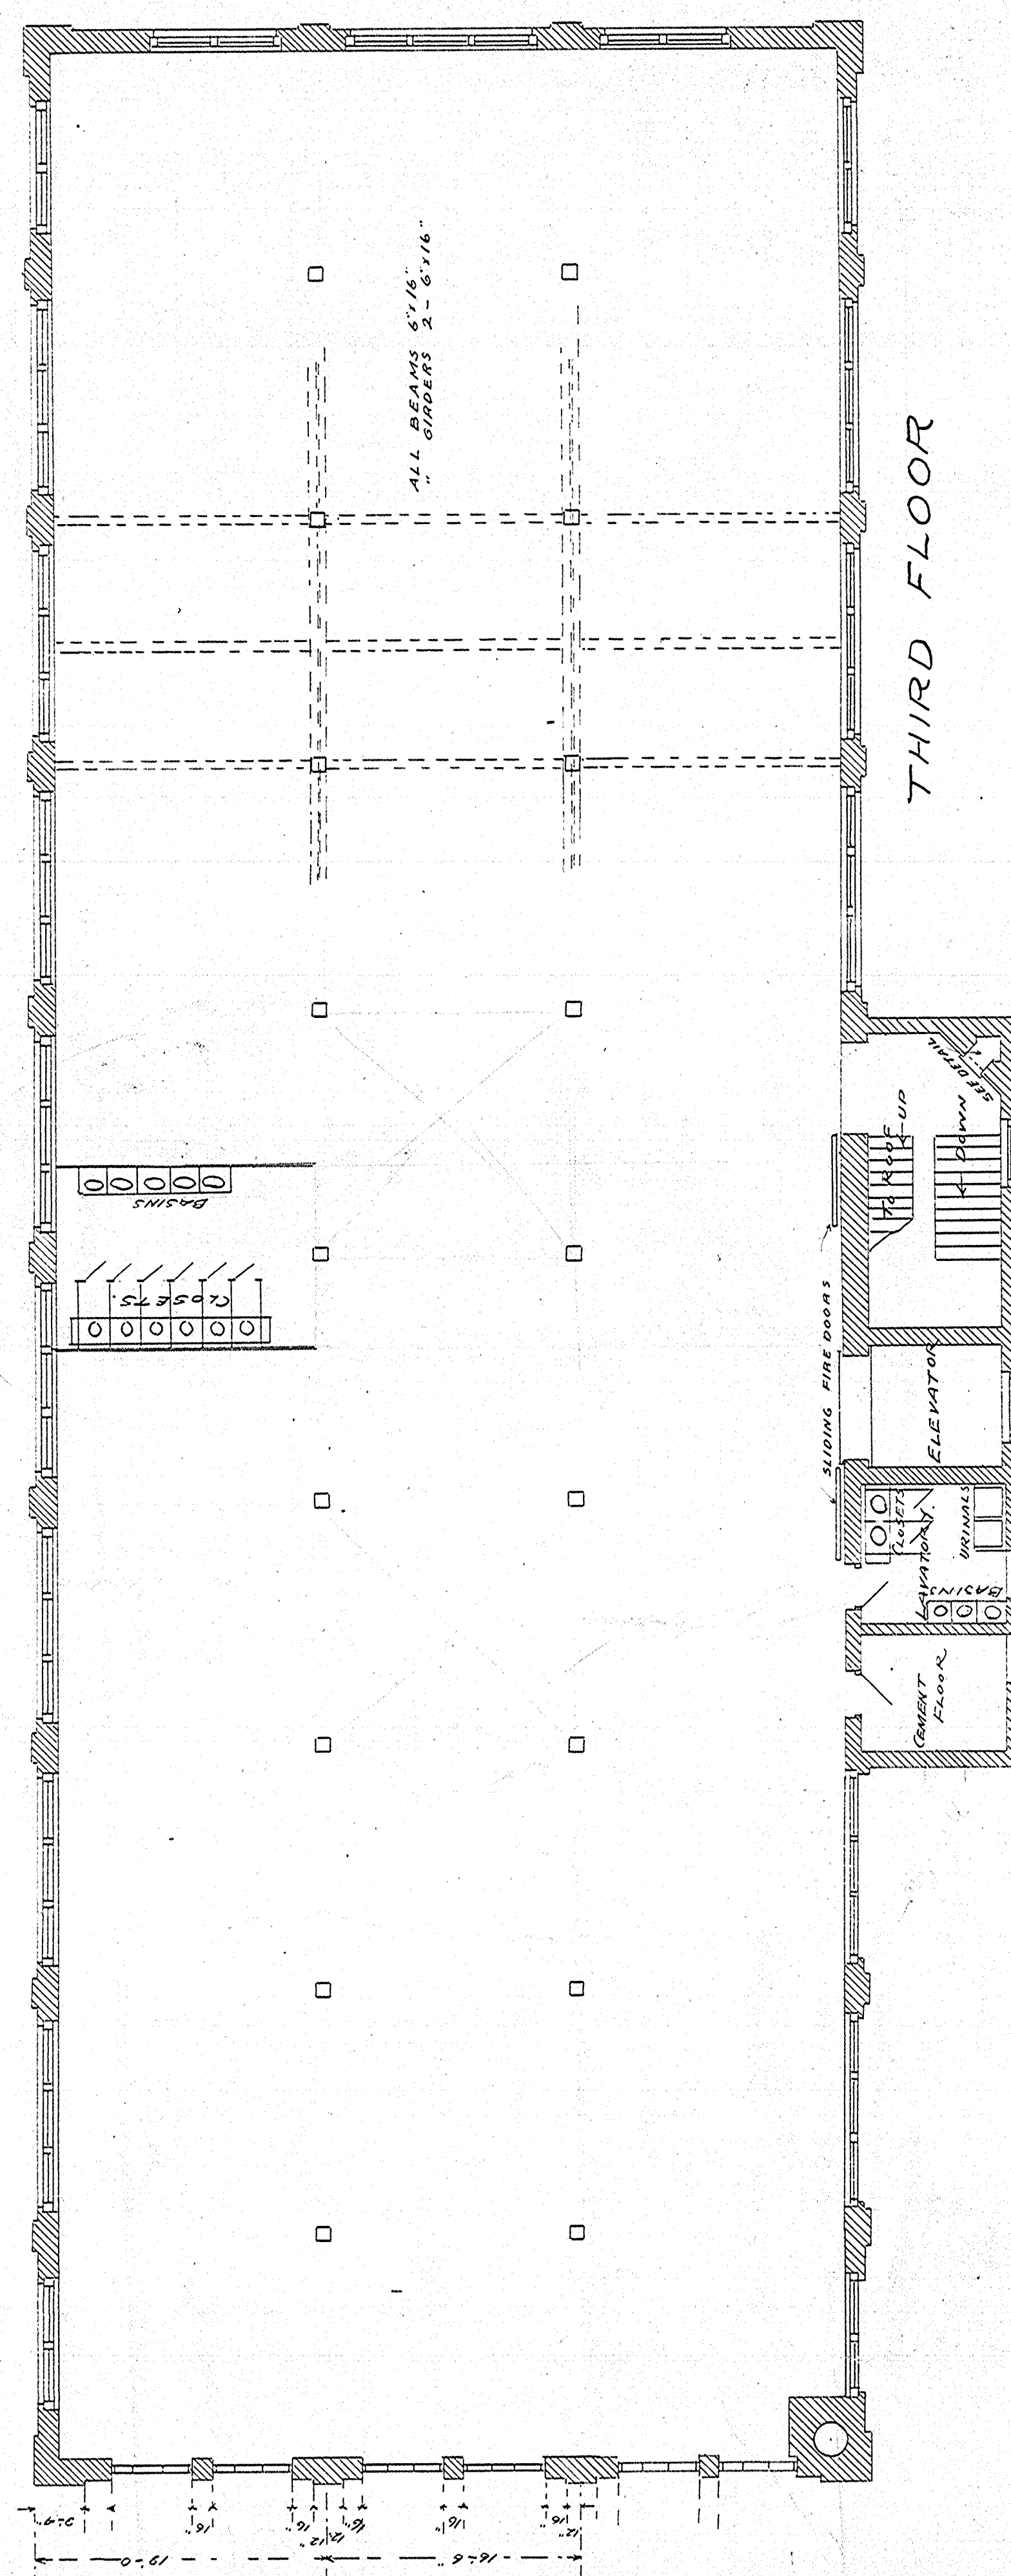


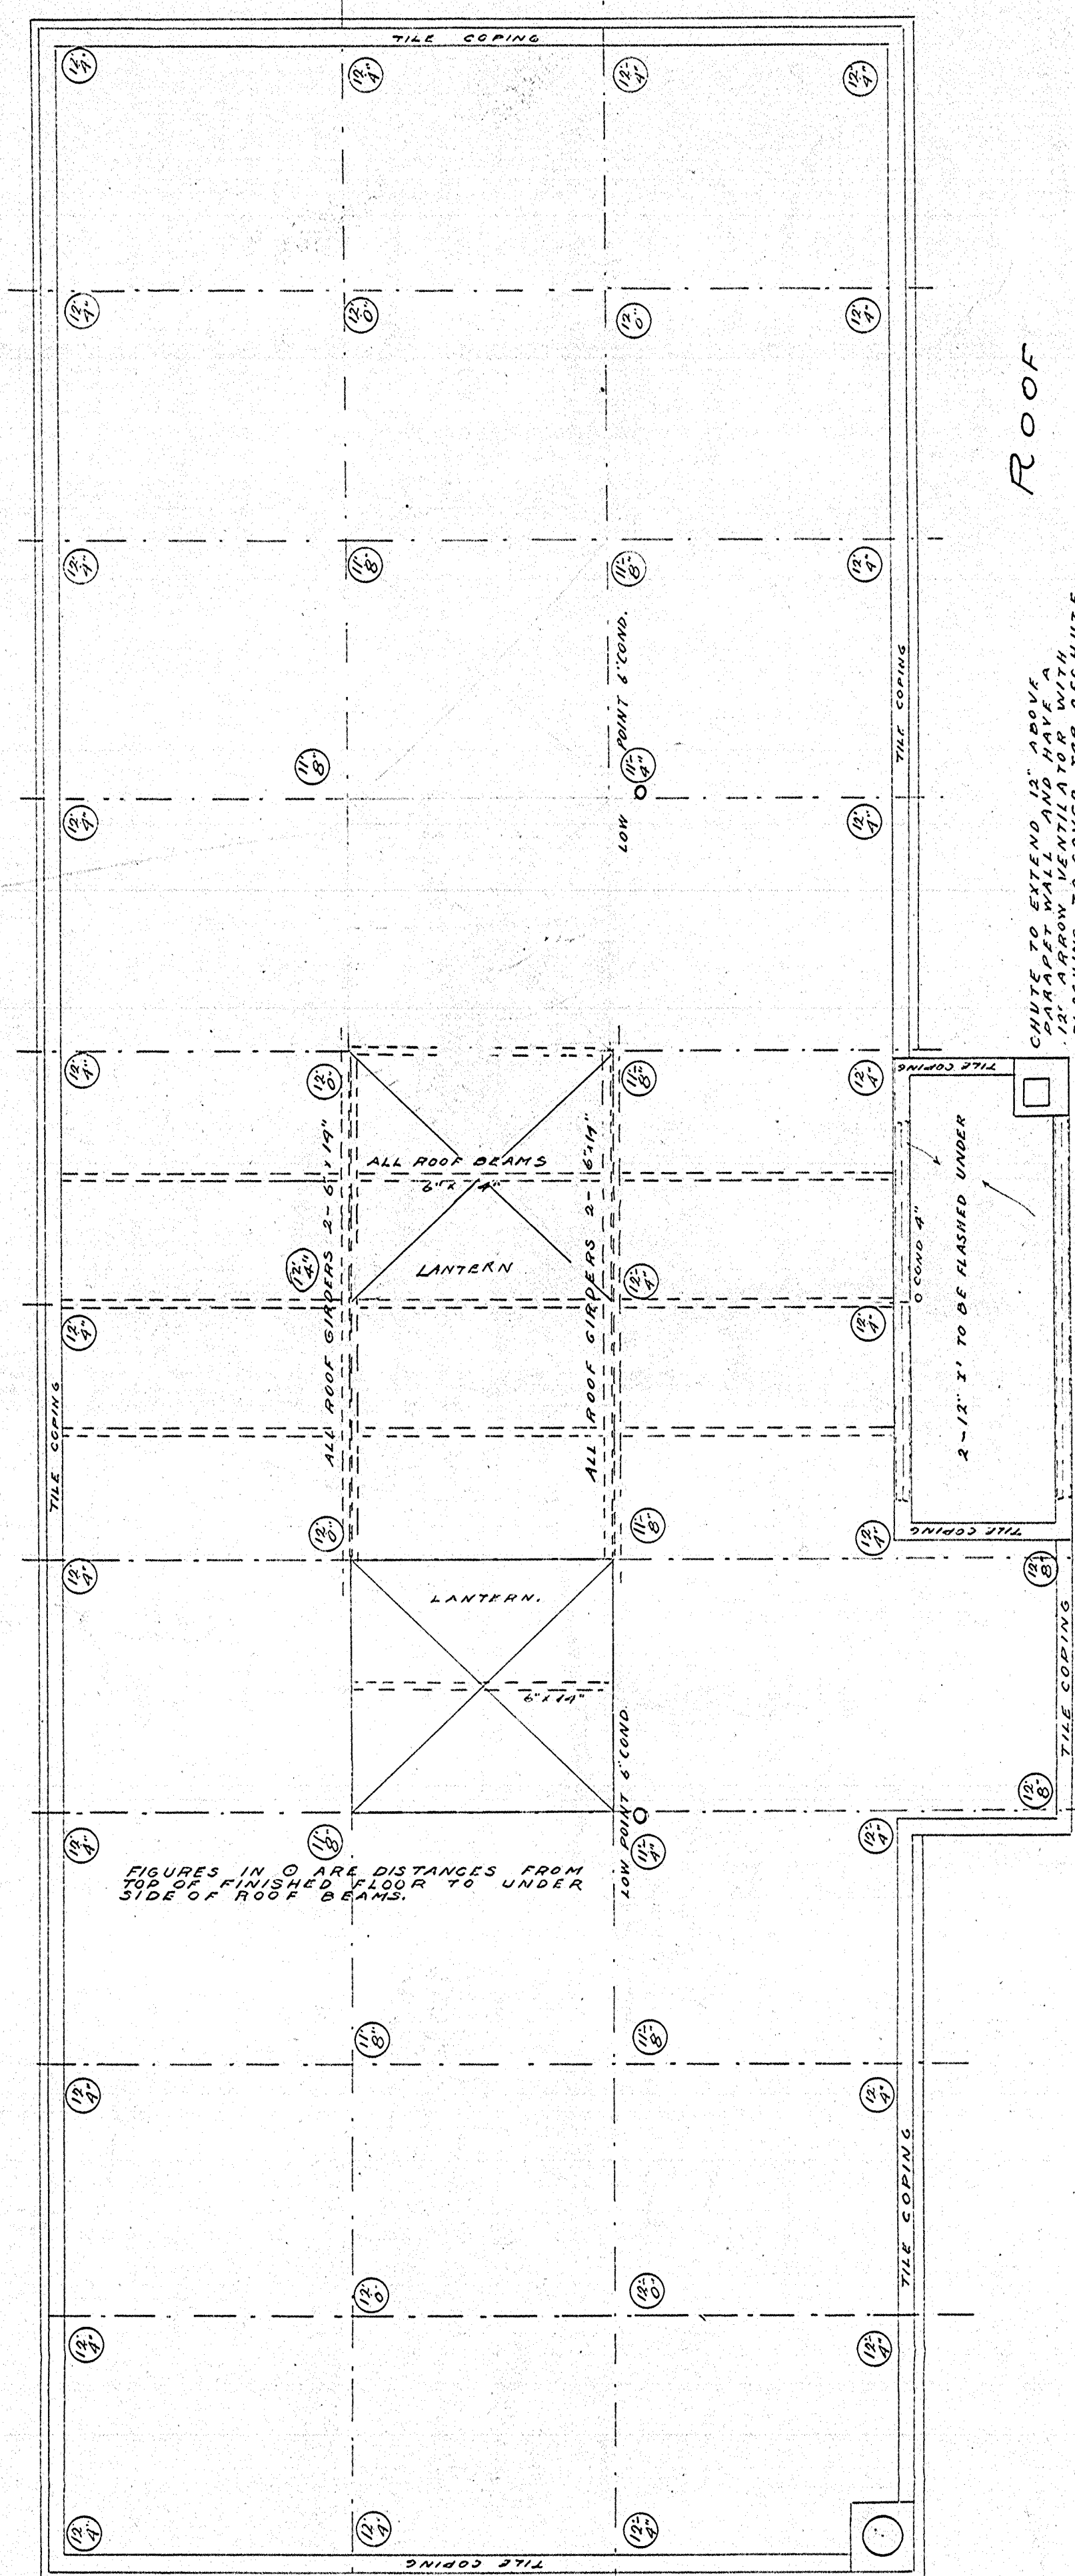

JOB 325
SHEET 2
SEPT-18-1910

Detail of Chute
at left of the Shaft