


Tax Area Code
90-001

WESTMORLAND SUB. 1 & TRACTS 97, 98, 102, 103, 105 & POR. 99,
SEC. 9, 10, 11, 14, 15, 16 & POR. SEC. 9 & 16, T. 13S., R. 13E

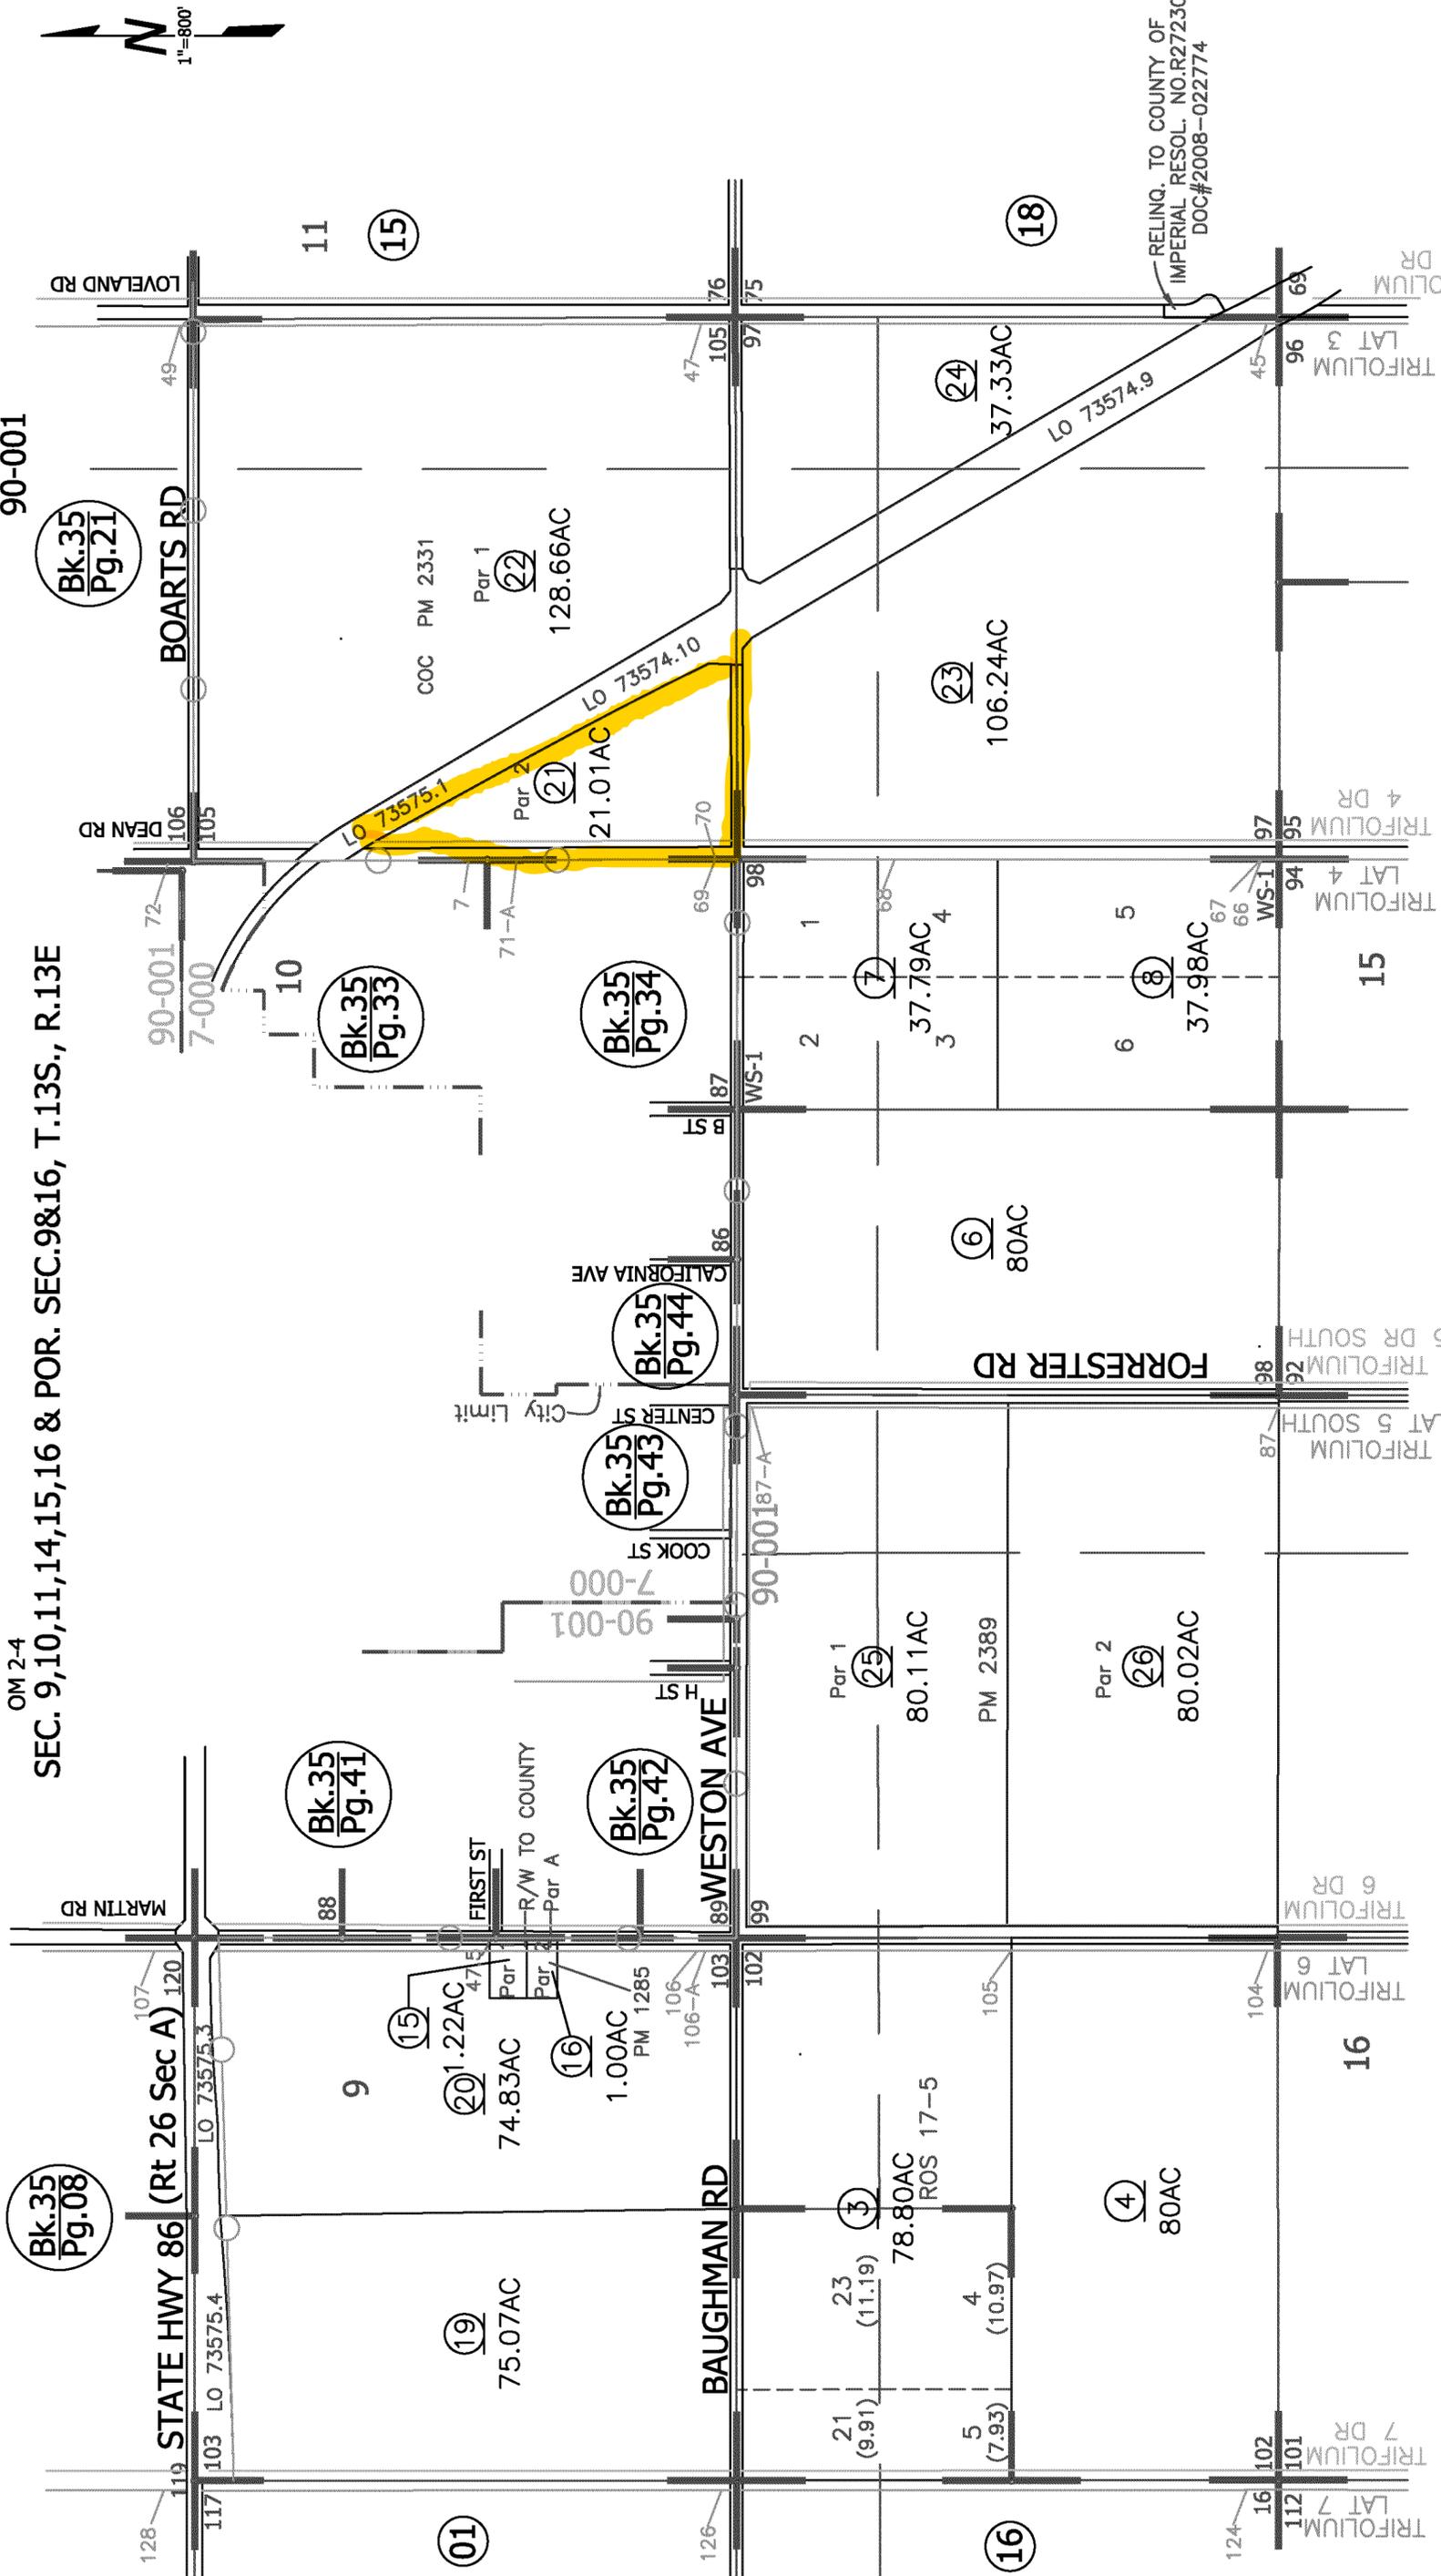

Bk.35
Pg.21

Bk.35
Pg.33

Bk.35
Pg.34


Bk.35
Pg.44

Bk.35
Pg.43

Bk.35
Pg.42

Bk.35
Pg.41

Bk.35
Pg.08

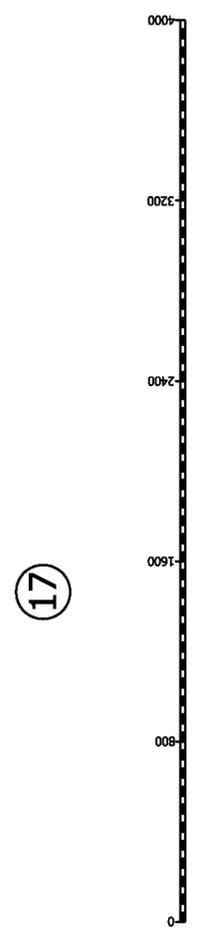

DISCLAIMER:
THIS IS NOT AN OFFICIAL MAP.
THIS MAP WAS CREATED FOR THE IMPERIAL COUNTY
ASSESSOR, FOR THE SOLE PURPOSE OF AIDING IN
THE PERFORMANCE OF THE DUTIES OF THE ASSESSOR.
ANY ERRORS OR OMISSIONS IN THIS MAP ARE NOT
THE RESPONSIBILITY OF THE COUNTY OF IMPERIAL
OR THE ASSESSOR. (REV. & TAX. CODE SEC.327)

- 6-15-07 MF
- 8-17-06 RM
- 1-24-01 AR
- 9-27-94 LS
- 12-5-96 LS
- 5-8-98 LS
- 8-29-12 MF
- 4-28-10 MF
- 6-9-09 MF
- 10-02-08 MF
- 4-24-08 MF