


LEGEND	
	C.B. Catch Basin
	G.V. Gas Valve
	M.H.C. Manhole Cover
	Hyd. Hydrant
	L.P. Light Pole
	S.I.D. Surface Inlet Drain
	U.P. Utility Pole
	W.M. Water Meter
	W.V. Water Valve
	A/C Air Conditioner
	Overhead Wires
	FEMA Flood Zone Line

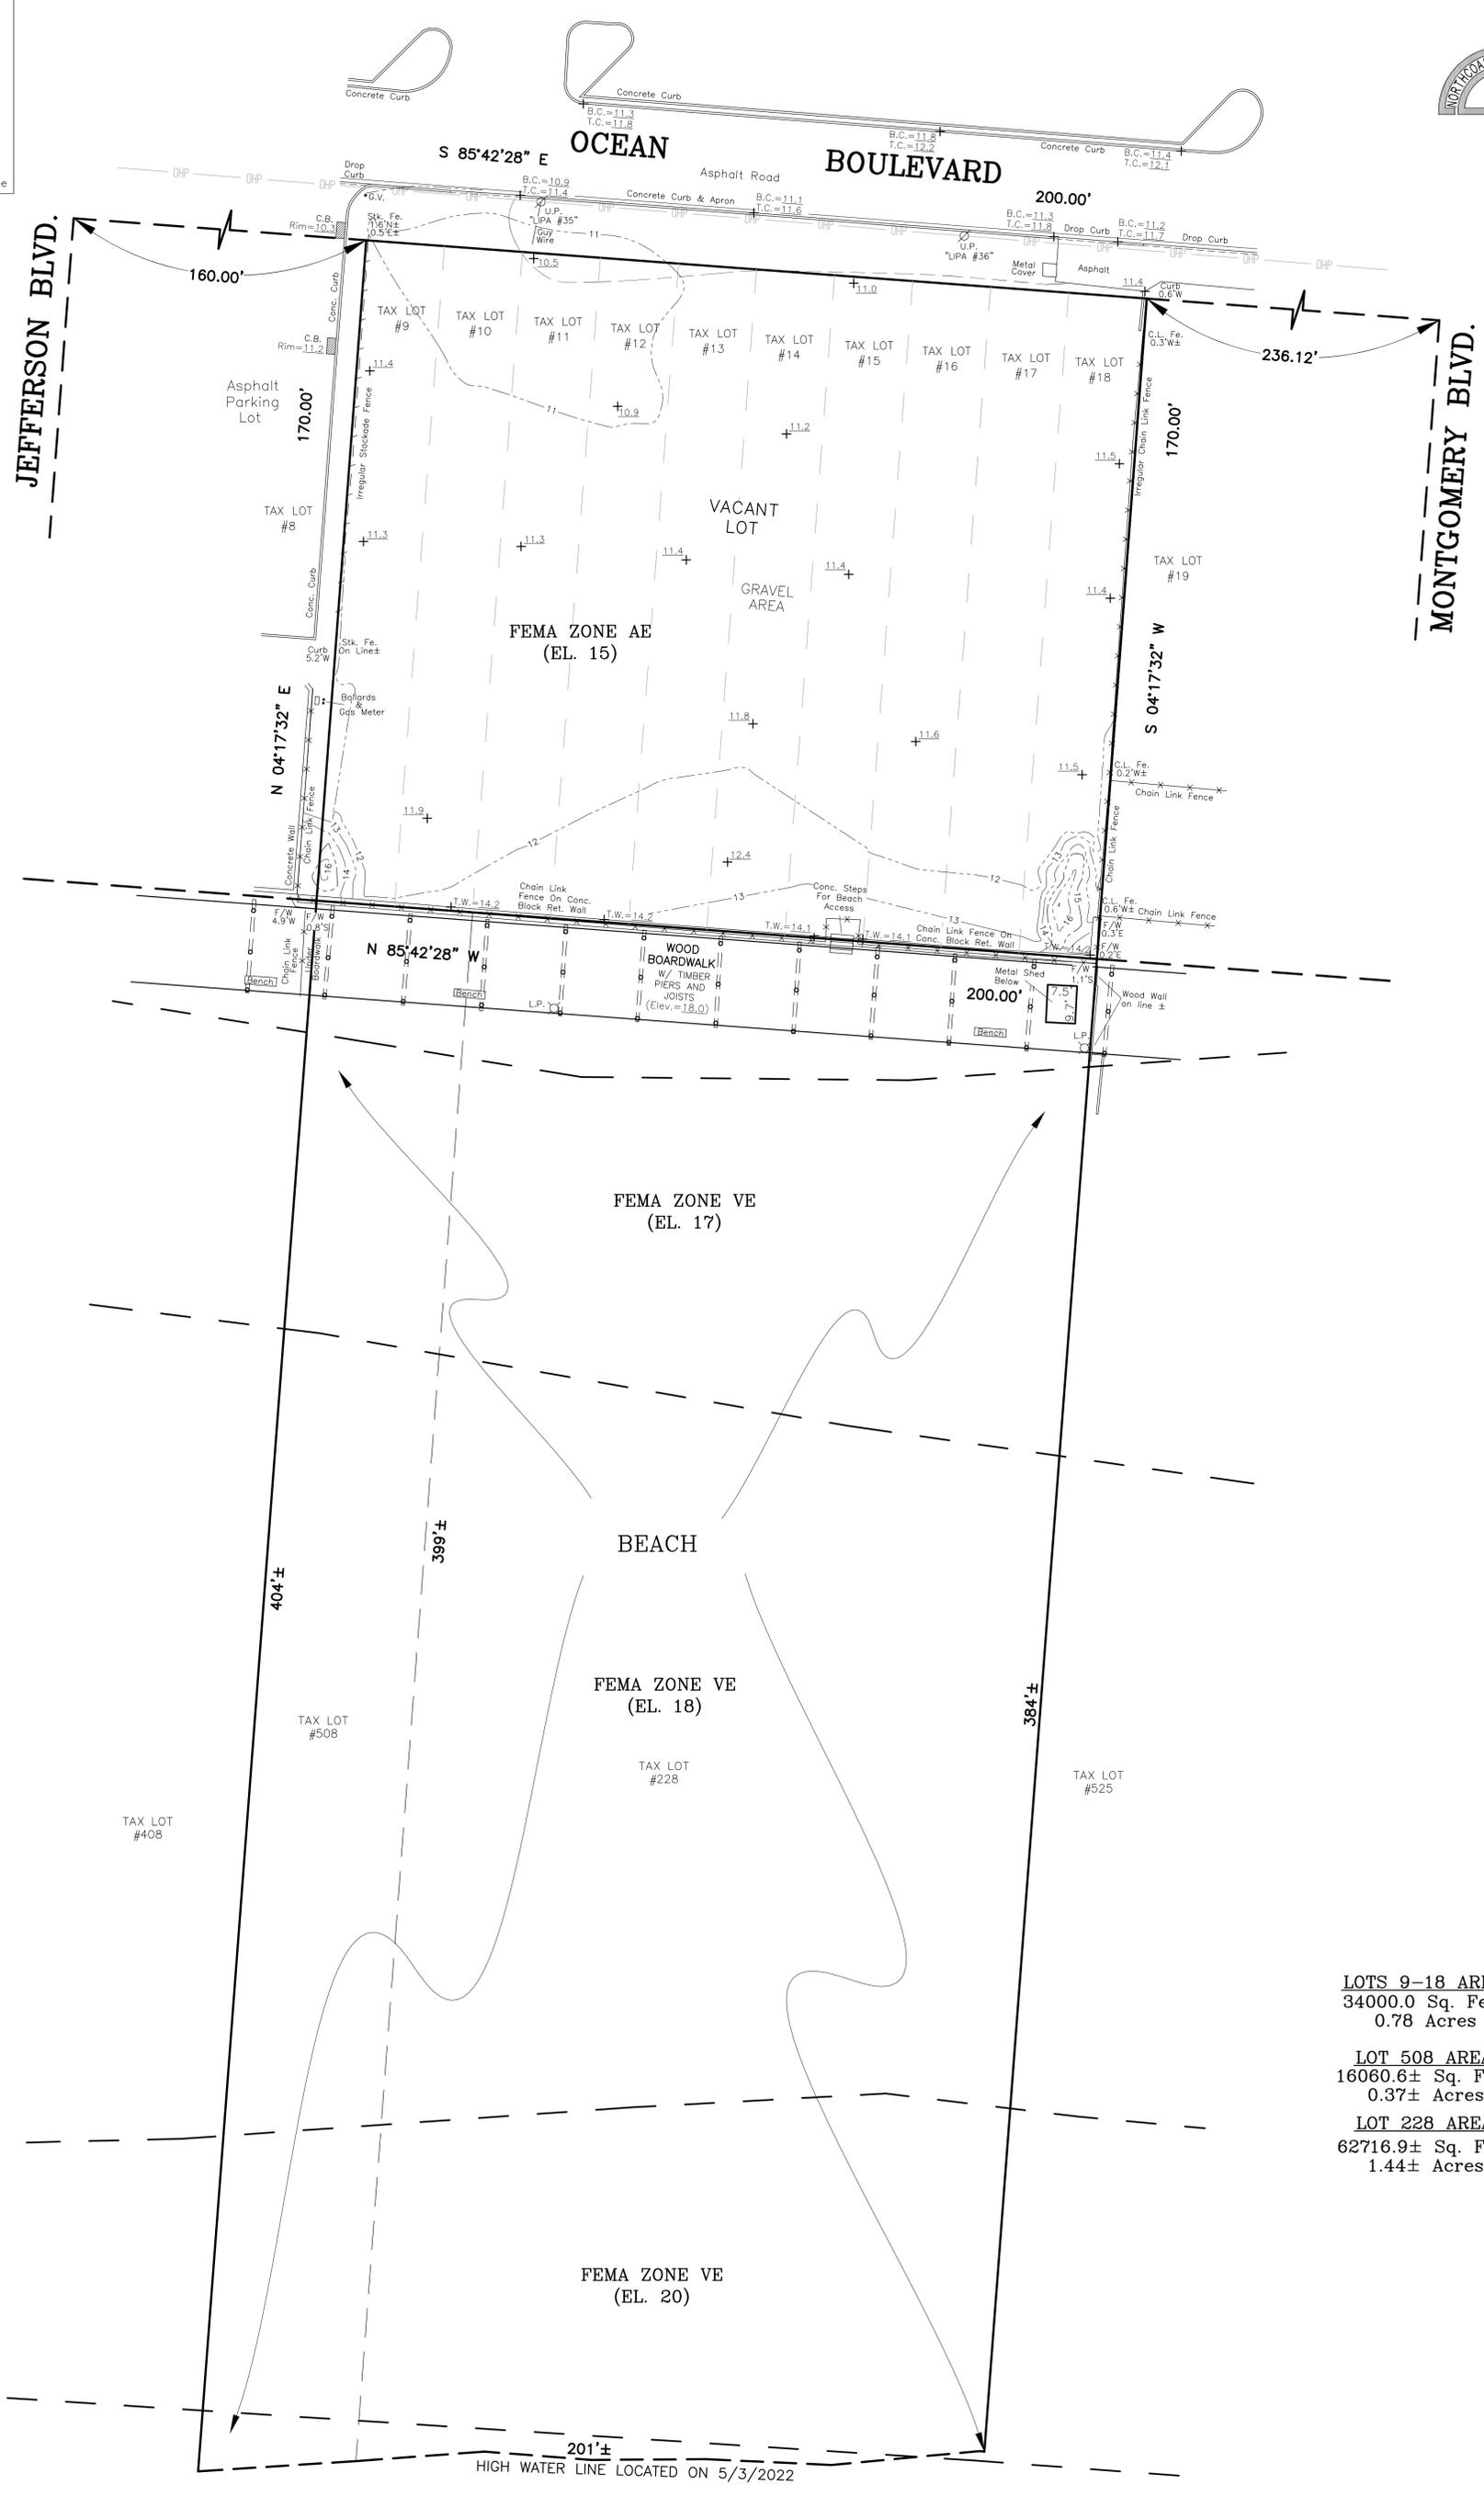

LOTS 9-18 AREA:
34000.0 Sq. Feet
0.78 Acres

LOT 508 AREA:
16060.6± Sq. Feet
0.37± Acres

LOT 228 AREA:
62716.9± Sq. Feet
1.44± Acres

NOTE: FEMA FLOOD ZONE LINES ARE SUBJECT TO MAP SCALING UNCERTAINTY

DRAWING INFORMATION	
DATE:	9/19/2016
DRAWN BY:	J.FUSCO
CHECKED BY:	TJB
SCALE:	1"=20'
AREA:	SEE MAP
DATUM:	NAD 83
REVISION:	
#	DATE/COMMENT
1	UPD. 5/16/2022

PROJECT
TOPOGRAPHIC MAP
Of Lots Nos. 9 to 18
Of Map B Of
"Amended Map of Atlantic Beach"

SITUATED AT: ATLANTIC BEACH, NY
SEC. 58 BLK. 31 LOTS 9-18
NCTM: SEC. 58 BLK. E LOTS 228, 508

CERTIFICATIONS IS SHOWN ON THIS MAP SHOW THAT THE MAP WAS PREPARED IN ACCORDANCE WITH THE CURRENT EXISTING CODE OF PRACTICE FOR LAND SURVEYS ISSUED BY THE NEW YORK STATE ASSOCIATION OF PROFESSIONAL LAND SURVEYORS. GUARANTEES REGARDS HEREON SHALL RUN ONLY TO THE PERSON FOR WHOM THE SURVEY IS PREPARED AND ON THEIR BEHALF TO THE TITLE COMPANY, GOVERNMENT AGENCY, AND LENDING INSTITUTION LISTED, THE ASSIGNEES OF THE LENDING INSTITUTION GUARANTEES ARE NOT TRANSFERABLE TO ANY OTHER PERSONS OR ENTITIES.

NO WARRANTY IS MADE BY THIS MAP AS TO THE EXISTENCE OR ACCURACY OF ANY RECORDS OR RECORDS THAT WOULD AFFECT SUBJECT PROPERTY, UNLESS STATEMENT HAS BEEN FURNISHED WITH A COMPLETE COPY OF THE TITLE REPORT. THE LOCATION OF UNDERGROUND IMPROVEMENTS OR ENCROACHMENTS ARE NOT ALWAYS KNOWN AND, IF KNOWN, THEY MAY BE ESTIMATED. IF ANY UNDERGROUND IMPROVEMENTS OR ENCROACHMENTS ARE NOT COVERED BY THIS CERTIFICATE.

UNAUTHORIZED ALTERATION OR ADDITION TO THIS SURVEY IS A VIOLATION OF SECTION 7209 OF THE NEW YORK STATE EDUCATION LAW. COPIES OF THIS SURVEY MAP NOT BEARING THE LAND SURVEYOR'S NAME, SEAL OR EMBOSSED SEAL SHALL NOT BE CONSIDERED AS A VALID TRUE COPY.

Northcoast Civil LAND SURVEYING & CIVIL ENGINEERING

39 WEST MAIN STREET
OYSTER BAY, NY 11771
P:(516)922-3031 | F:(516)922-7475