
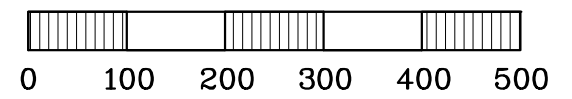
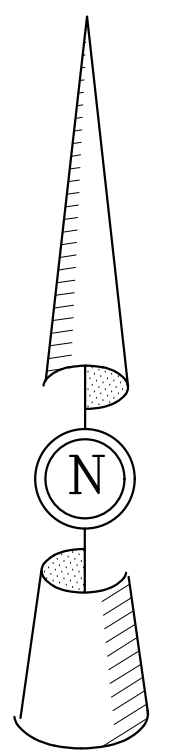


NE 21-15-18

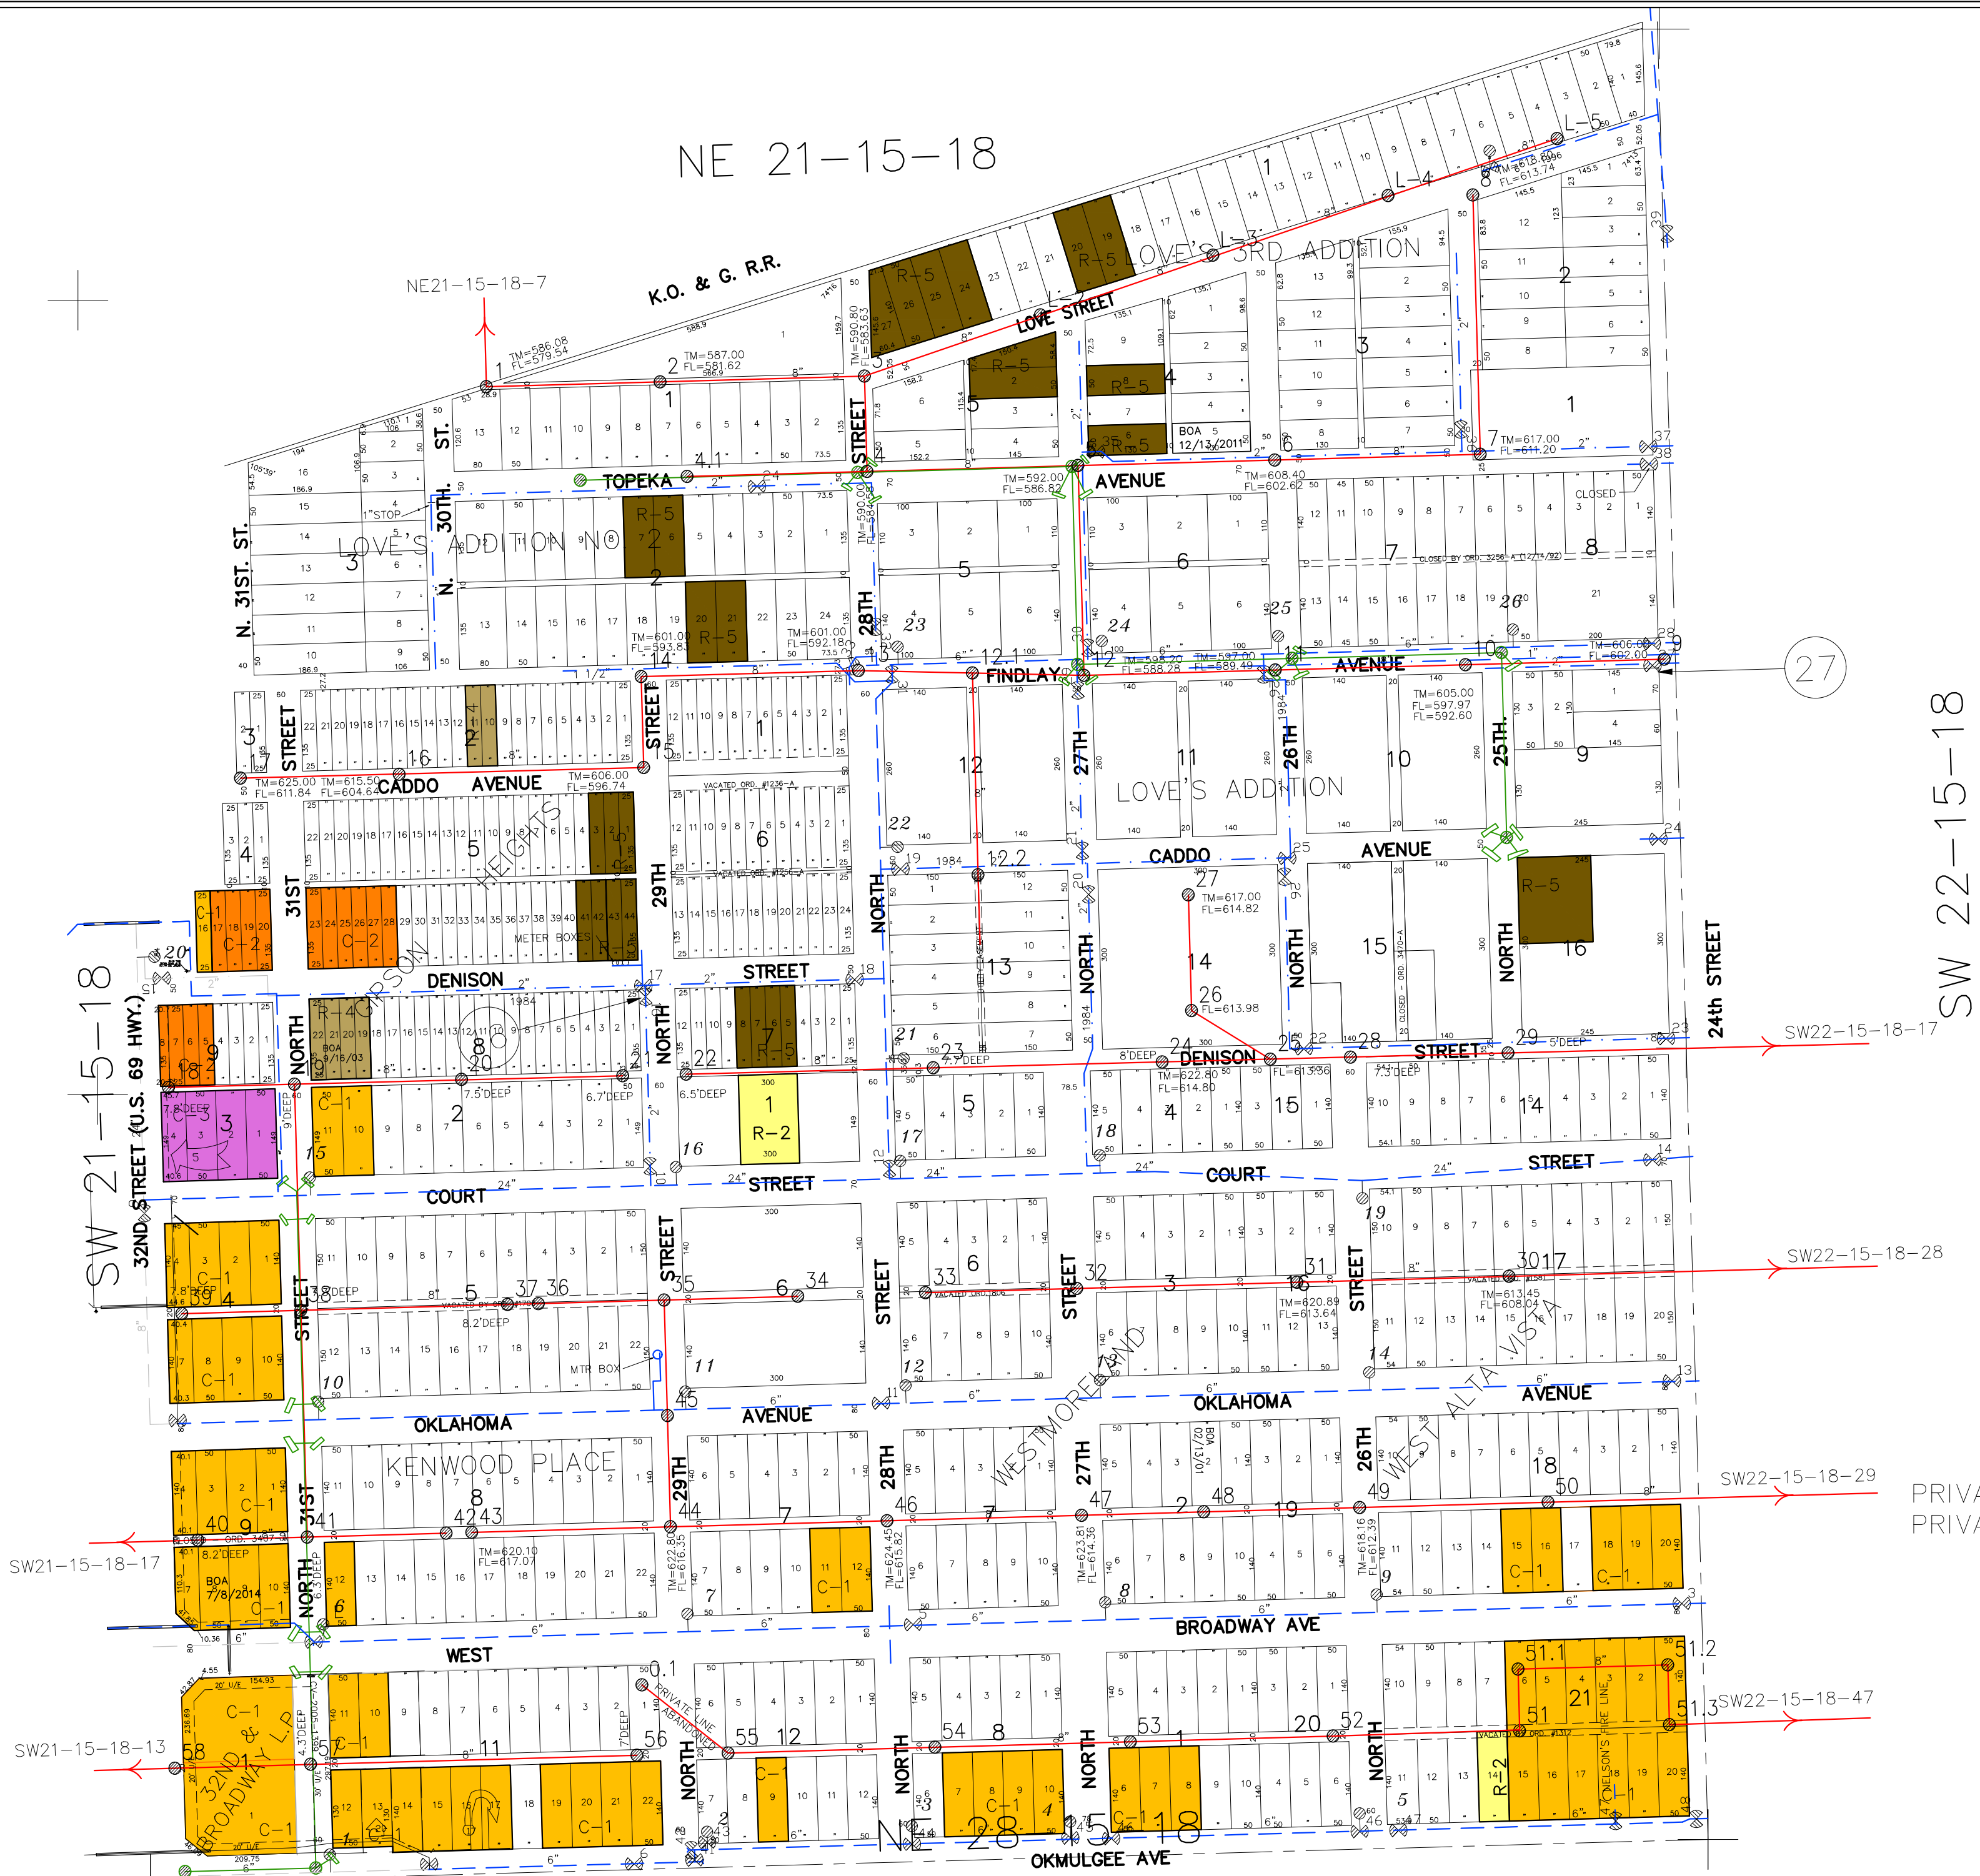

SCALE: 1"=200'

SW 22-15-18

M.H.
18,5
PRIVATE I
PRIVATE I

MAP INFO.:	SAN. SEWER	WATER
	STORM SEWER	ZONING
CITY OF MUSKOGEE P.O. BOX 1927 / MUSKOGEE, OKLAHOMA 74402-1927 / (918) 682-6602		
ATLAS		
SE 21-15-18		
SCALE: 1"=200'	DATE: 9/7/87	REVISED: 3/15/2022