

INVOICE NO.: 71902

DATE:	DESCRIPTION:
11-30-2023	BOUNDARY SURVEY

ABBREVIATIONS / SYMBOLS:

A/C	= AIR CONDITIONING UNIT
ADJ	= ADJACENT
BCR	= BROWARD COUNTY RECORDS
BM	= BENCHMARK
CALC	= CALCULATED
CA	= CENTRAL ANGLE
C/L	= CENTERLINE
CB	= CATCH BASIN
CBS	= CONCRETE BLOCK WALL
CHATT	= CHATTAHOOCHEE
CONC	= CONCRETE
CM	= CONCRETE MONUMENT
COL	= COLUMN
D	= DEED
DE	= DRAINAGE EASEMENT
DS	= DRAINAGE STRUCTURE
ELEV.	= ELEVATION
EOW	= EDGE OF WATER
FD	= FOUND
FF	= FINISHED FLOOR
ID	= IDENTIFICATION
INV	= INVERT
IP	= IRON PIPE
IR	= IRON ROD
L	= LENGTH
LAE	= LIMITED ACCESS EASEMENT
LME	= LAKE MAINTENANCE EASEMENT
LP	= LIGHT POLE
M	= MEASURED
N/D	= NAIL AND DISC
N/G	= NATURAL GROUND
NR	= NON RADIAL
NTS	= NOT TO SCALE
OHC	= OVERHEAD CABLES
ORB	= OFFICIAL RECORD BOOK
P	= PLAT
PB	= PLAT BOOK
PBCR	= PALM BEACH COUNTY RECORDS
PC	= POINT OF CURVATURE
PCC	= POINT OF COMPOUND CURVATURE
PCP	= PERMANENT CONTROL POINT
PG	= PAGE
PI	= POINT OF INTERSECTION
POB	= POINT OF BEGINNING
POC	= POINT OF COMMENCEMENT
PRC	= POINT OF REVERSE CURVATURE
PRM	= PERMANENT REFERENCE MONUMENT
PT	= POINT OF TANGENCY
R	= RADIUS
RGE	= RANGE
ROE	= ROOF OVERHANG EASEMENT
R/W	= RIGHT OF WAY
SEC	= SECTION
SW	= SIDEWALK
TOB	= TOP OF BANK
TYP	= TYPICAL
UE	= UTILITY EASEMENT
WF	= WOOD FENCE
WPP	= WOOD POWER POLE (UTILITY POLE)

OVERHEAD CABLES	CONVERSION
	INCHES TO
	DECIMAL

METAL FENCE	1" = 0.08'
WOOD FENCE	2" = 0.17'
PLASTIC FENCE	3" = 0.25'
EASEMENT LINES	4" = 0.33'
CENTERLINE (C/L)	5" = 0.42'
	6" = 0.50'
	7" = 0.58'
	8" = 0.67'
	9" = 0.75'
	10" = 0.83'
	11" = 0.92'
	12" = 1.0'

FIRE HYDRANT	9" = 0.75'
WATER VALVE	10" = 0.83'
UTILITY POLE	11" = 0.92'
WATER METER	12" = 1.0'

INDICATE N.A.V.D. 88 ELEVATION

PROPERTY ADDRESS:

1510 LAKE AVENUE, WEST PALM BEACH, FLORIDA 33418

LEGAL DESCRIPTION:

LOTS 215, AND 216 OF GRANDVIEW HEIGHTS, ACCORDING TO THE MAP OR PLAT THEREOF AS RECORDED IN PLAT BOOK 7, PAGE(S) 58, PUBLIC RECORDS OF PALM BEACH COUNTY, FLORIDA.

CERTIFICATIONS:

- ROBERT DUVA

FLOOD DATA:

FLOOD ZONE: X
COMMUNITY NUMBER: 120229
COMMUNITY NAME: CITY OF WEST PALM BEACH
PANEL NUMBER: 1209C0583F



GENERAL NOTES:

- BEARING BASIS PER G.P.S COORDINATE SYSTEM NAD 83, 1990 ADJUSTMENT (UNLESS OTHERWISE NOTED)
- THIS SURVEY IS BASED UPON RECORDED INFORMATION AS PROVIDED BY CLIENT. NO SPECIFIC SEARCH OF THE PUBLIC RECORD HAS BEEN MADE BY THIS OFFICE.
- UNDERGROUND IMPROVEMENTS HAVE NOT BEEN LOCATED.
- ELEVATION ARE BASED UPON NORTH AMERICAN VERTICAL DATUM 1988 (N.A.V.D. 1988) UNLESS OTHERWISE NOTED.
- IN SOME CASES, GRAPHIC REPRESENTATIONS HAVE BEEN EXAGGERATED FOR CLEARER ILLUSTRATION. MEASURED RELATIONSHIP SHALL HAVE PRECEDENCE OVER SCALE POSITIONS.
- ALL DIMENSIONS SHOWN ARE FIELD MEASURED AND CORRESPOND TO RECORD INFORMATION UNLESS SPECIFICALLY NOTED OTHERWISE.
- WELL-IDENTIFIED FEATURES IN THIS SURVEY AND MAP HAVE BEEN MEASURED TO AN ESTIMATED HORIZONTAL POSITIONAL ACCURACY OF 0.10 (FT)
- "ADDITIONS OR DELETIONS TO THIS SURVEY MAP BY OTHER THAN THE SIGNING PARTY OR PARTIES IS PROHIBITED WITHOUT THE WRITTEN CONSENT OF THE SIGNING PARTY OR PARTIES." (CHAPTER 61G17-6.003 OF THE FLORIDA ADMINISTRATIVE CODE PURSUANT TO SECTION 472.027 OF THE FLORIDA STATUTES)


** 5J-17.052 STANDARDS OF PRACTICE: SPECIFIC SURVEY, MAP, AND REPORT REQUIREMENTS.
(b) BOUNDARY MONUMENTS:
f. WHEN A CORNER FALLS IN A HARD SURFACE SUCH AS ASPHALT OR CONCRETE, ALTERNATE MONUMENTATION MAY BE USED THAT IS DURABLE AND IDENTIFIABLE." (EXAMPLES: FENCE POST, BLDG. CORNERS, ETC.)

I HEREBY CERTIFY THAT THIS **MAP OF BOUNDARY SURVEY** WAS PREPARED UNDER MY DIRECTION AND IS TRUE AND CORRECT TO THE BEST OF MY KNOWLEDGE AND BELIEF. FURTHERMORE, THIS SURVEY SKETCH MEETS THE INTENT OF THE STANDARDS OF PRACTICE FOR LAND SURVEYING IN THE STATE OF FLORIDA, PURSUANT TO RULE 5J-17 OF THE FLORIDA ADMINISTRATIVE CODE AND ITS IMPLEMENTING RULE, CHAPTER 472.027 OF THE FLORIDA STATUTES.

SIGNED: *Robert Duva*
GINO FLOREANO SURVEYOR AND MAPPER
FLORIDA LICENSE NO.: 5044
NOT VALID WITHOUT THE SIGNATURE AND THE ORIGINAL RAISED SEAL OF THE FLORIDA LICENSED SURVEYOR/MAPPER NAMED ABOVE.

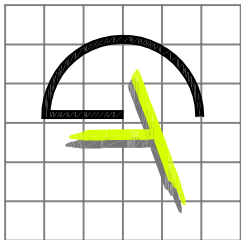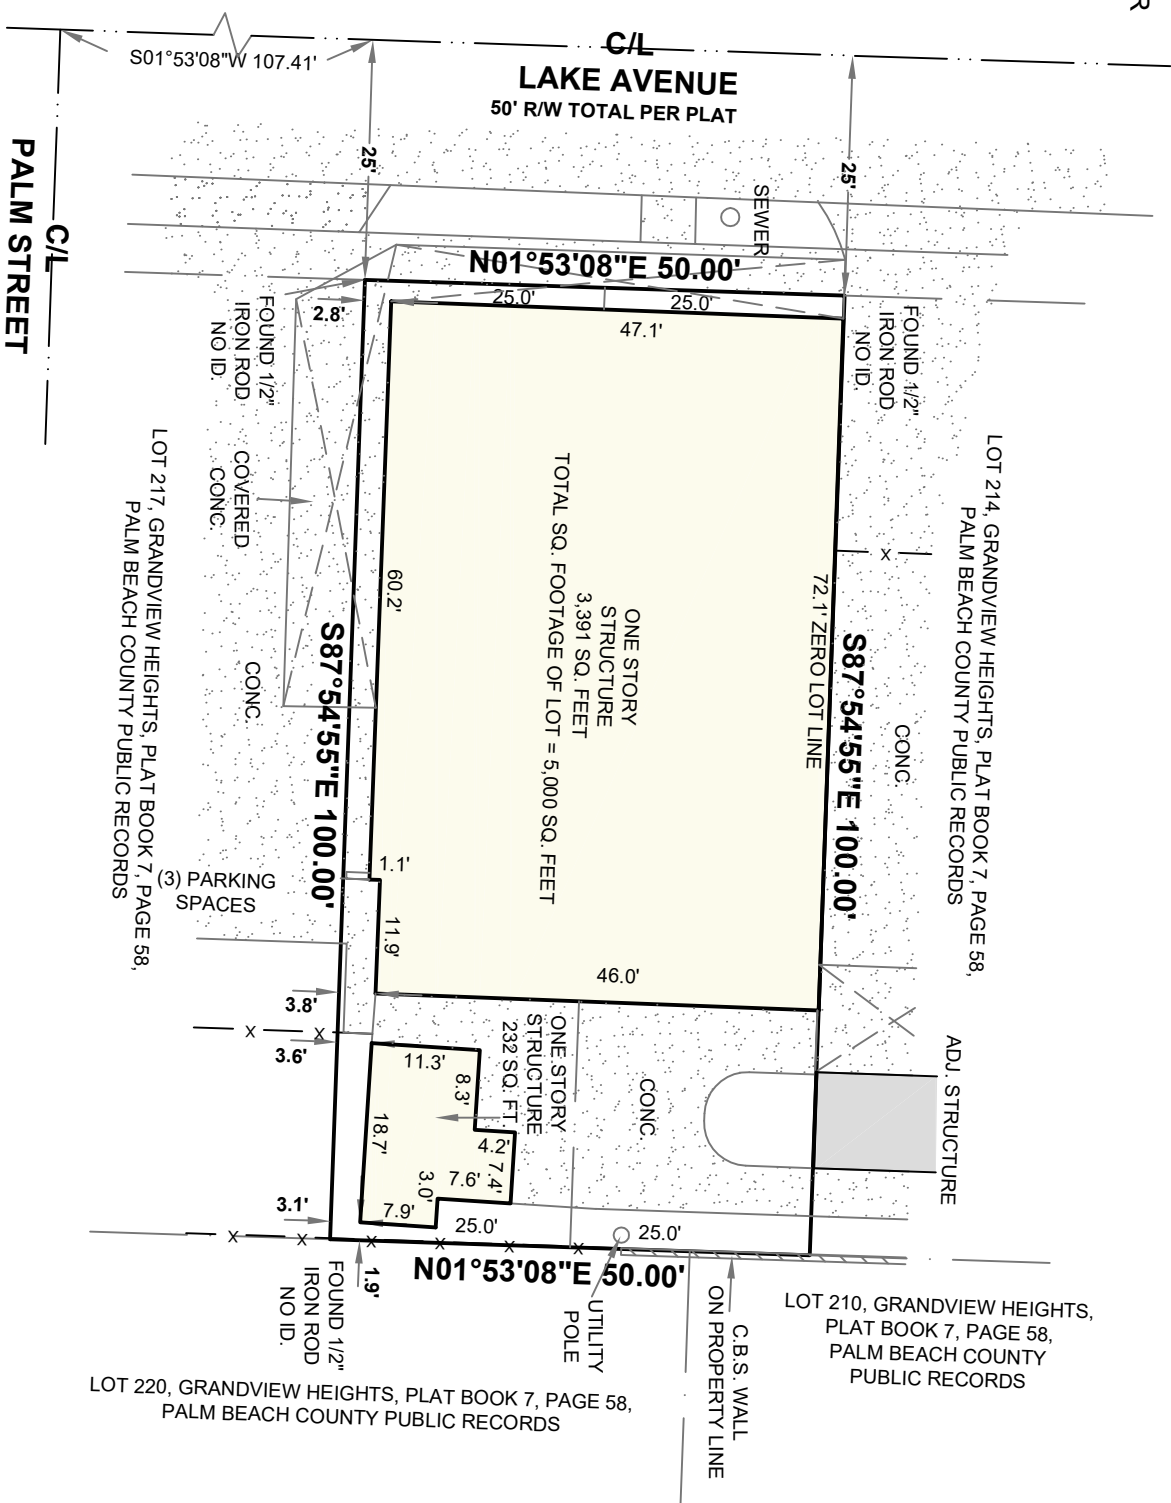

GT SURVEYOR SERVICES INC.
1660 SOUTHERN BLVD. UNIT K
WEST PALM BEACH
FLORIDA 33406-1747
OFFICE: 561-753-0353
E-MAIL: gtsurveying@gmail.com

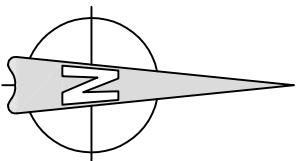

SCALE: 1"=20'