

N/F
AMBER EVERETT
PN: 165 1240 023
D.B. 4500, PG. 187
P.B. 47, PG. 62
LOT 8 - P.B. 45 PG. 252

N/F
LEAH ZAGLEWSKI
& MARY ZAGLEWSKI
PN: 165 1240 024
D.B. 4808, PG. 481
LOT 9 - P.B.45 PG.252

N/F
MARY JANICE COLVIN
D.B.1504, PG.290
LOT 10 - P.B.45 PG.252

N/F
STEVEN L. & JO B WILLIAMS
D.B.953, PG.23
LOT 11 - P.B.45 PG.252

N/F
GEORGIA HOME CHOICES, INC.
D.B. 4996, PG. 678
LOT 4 - P.B. 74, PG.39

N/F
GEORGIA HOME CHOICES, INC.
D.B. 4996, PG. 676
LOT 3 - P.B. 74, PG.39

N/F
BRIAN BROWN &
PHILIP BROWN JR.
D.B. 5177, PG. 18
LOT 2 - P.B. 74, PG. 39

N/F
BRIAN BROWN &
PHILIP BROWN JR.
D.B. 5113, PG. 499
LOT 1 - P.B. 74, PG. 39

N/F
GEORGIA HOME CHOICES
D.B. 5004, PG. 103
P.B.71, PG.23

N/F
SCOFIELD PROPERTIES INC.
PN: 165 1240 017
D.B. 1050, PG. 592
LOT 3 - P.B. 45, PG. 252

TOTAL AREA:
3.002 ACRES
130,783 SQ. FEET
EXISTING PARCEL NUMBER:
165 1240 016
N/F A. LEE ROBERTS
LOT 2 - RISING STAR S/D

TOTAL AREA:
3.101 ACRES
135,061 SQ. FEET
EXISTING PARCEL NUMBER:
165 1240 004
N/F FRANK EVERETT PARROTT SR ESTATE & F. EVERETT PARROTT JR.
LOT 1 - RISING STAR S/D

EXCLUSIVE EASEMENT
D.B. 4155, PG. 241


N/F JOHN CAMP
AREA: 2.078 ACRES
PER PLAT BOOK: 101 PAGE: 246

TOTAL AREA:
0.413 ACRES
17,980 SQ. FEET

N/F SHEILA & MILTON CRUMBLEY
PORTION OF TRACT I
PER PLAT BOOK: 93 PAGE: 49
DEED BOOK: 5334 PAGE: 129

N/F JOHN CAMP
AREA: 3.892 ACRES
PARCEL NUMBER:
165 1240 006
D.B. 5569, PG. 544
P.B. 97, PG. 125

Course
L1
L2
L3
L4
L5
L6
L7
L8

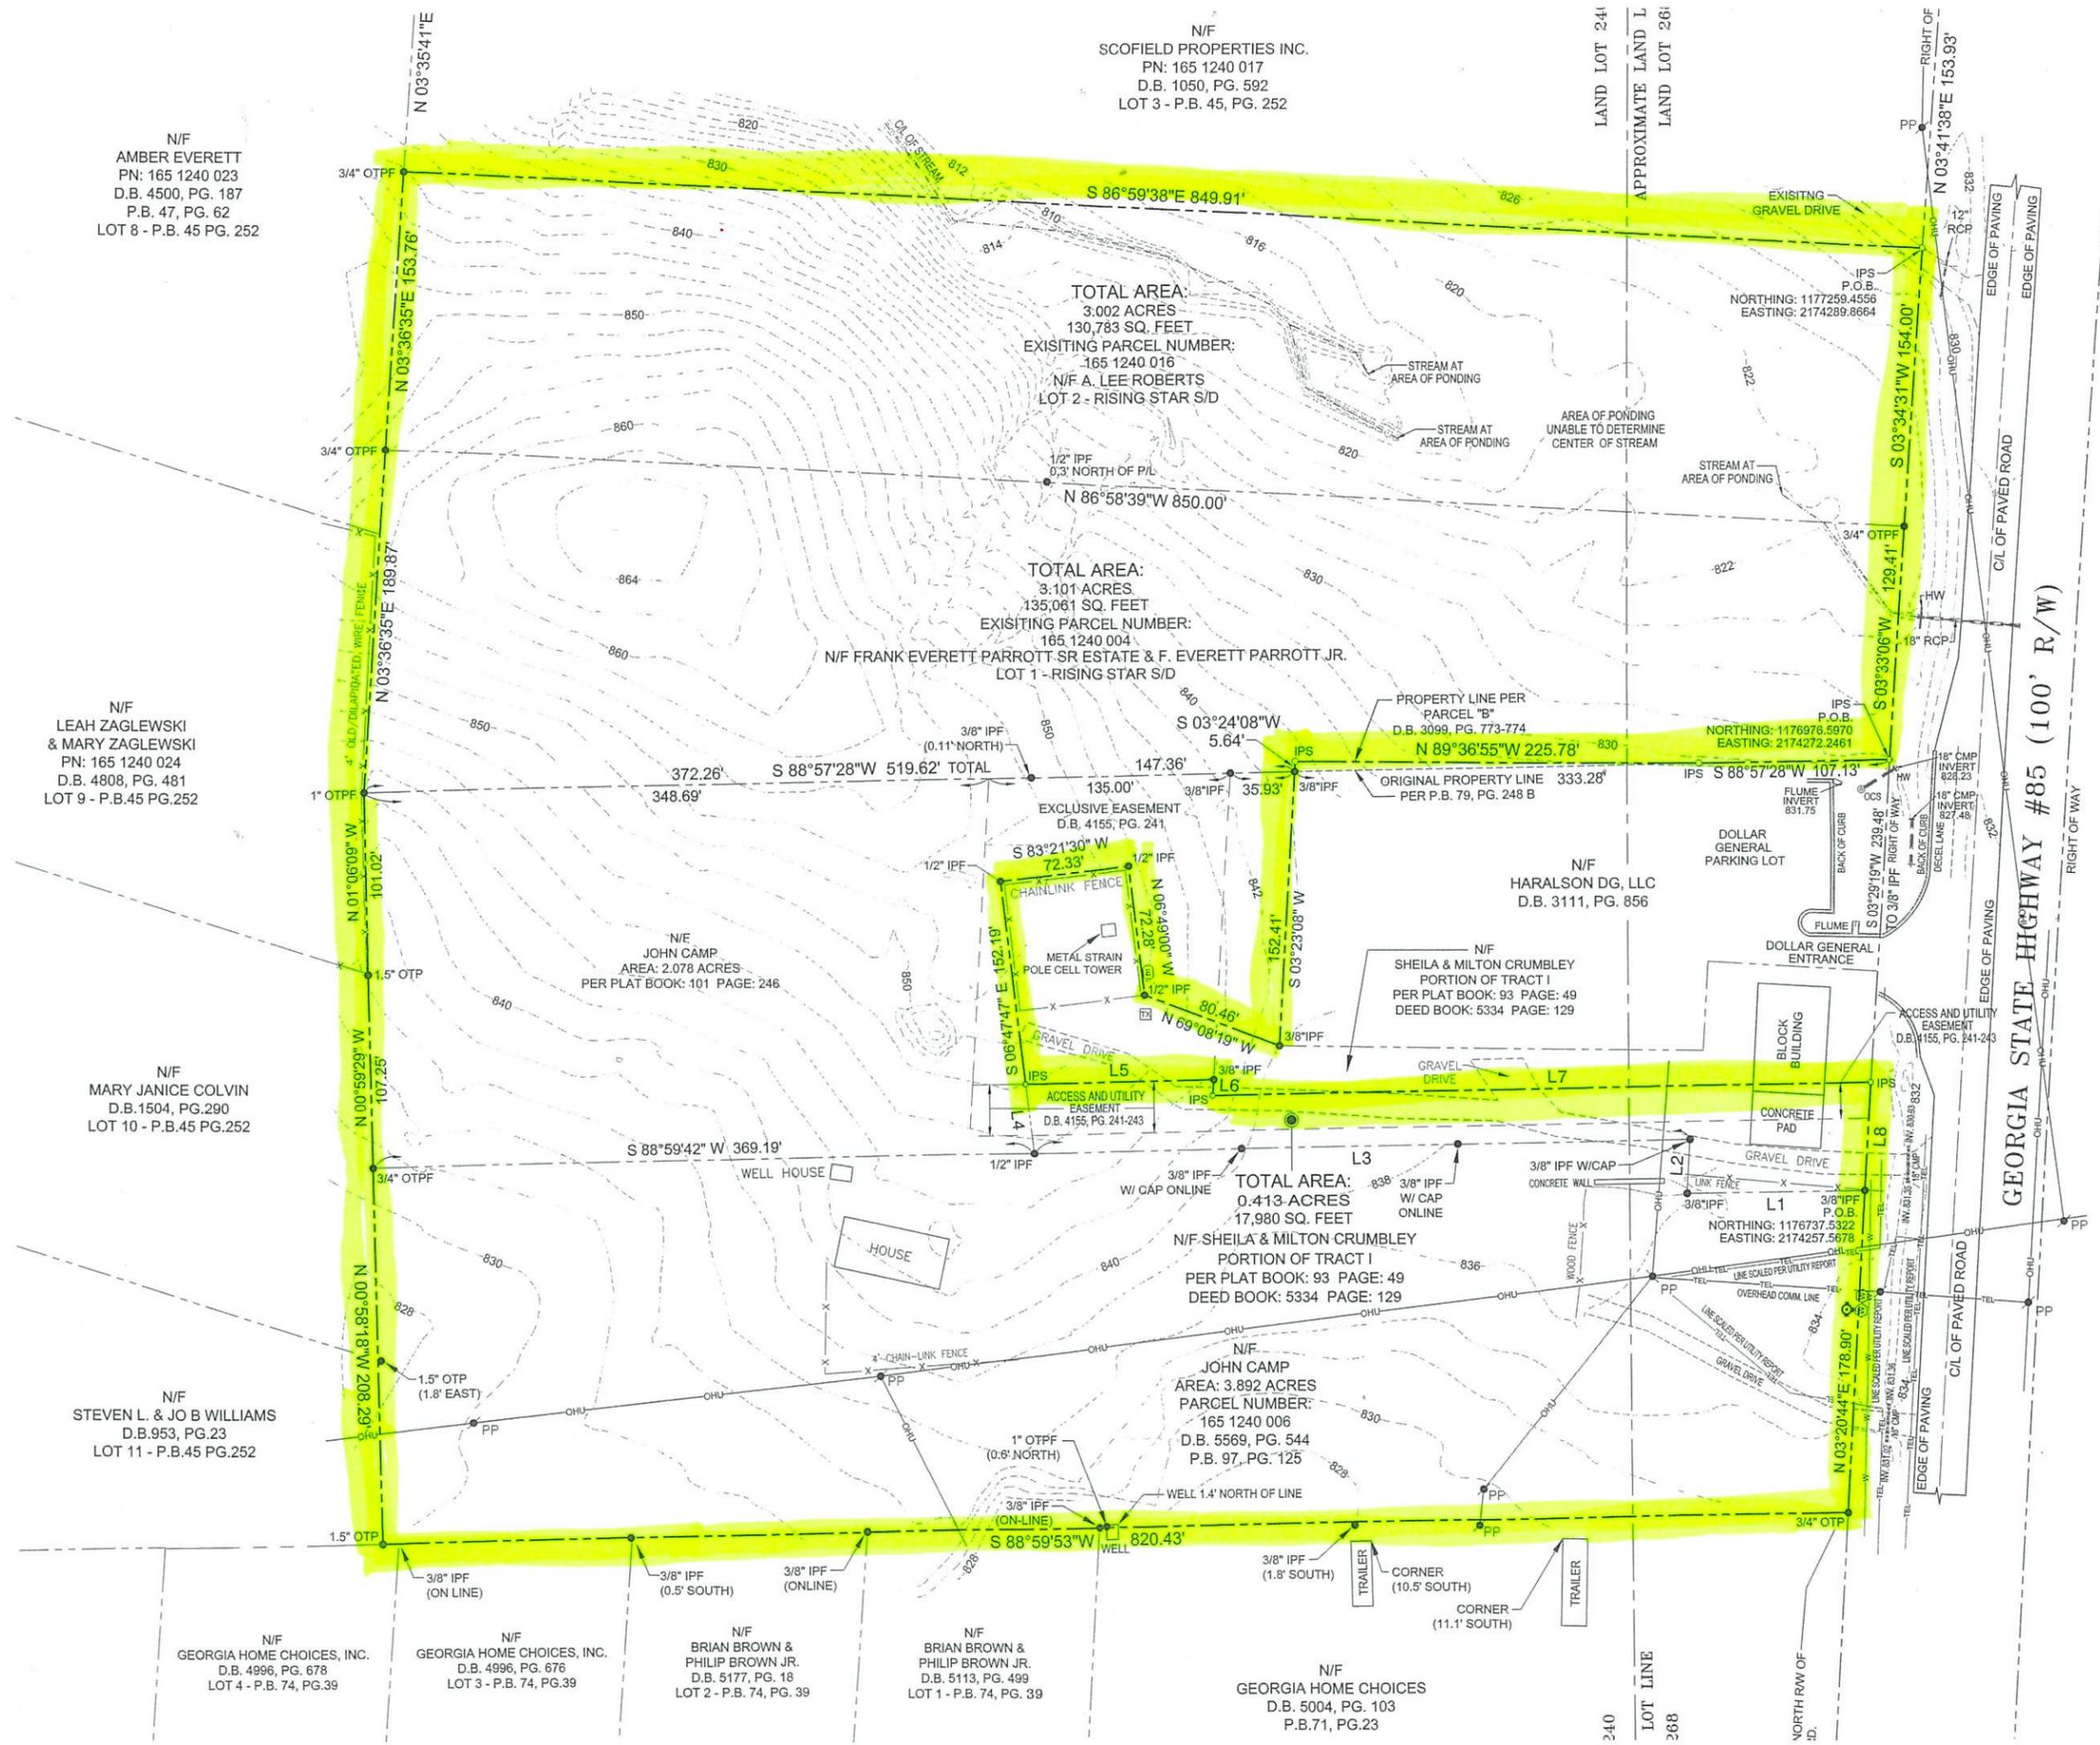

GEORGIA STATE HIGHWAY #85 (100' R/W)

LAND LOT 24
APPROXIMATE LAND L
LAND LOT 261

LOT LINE
240
268

RIGHT OF W

NORTH R/W
D.D.