


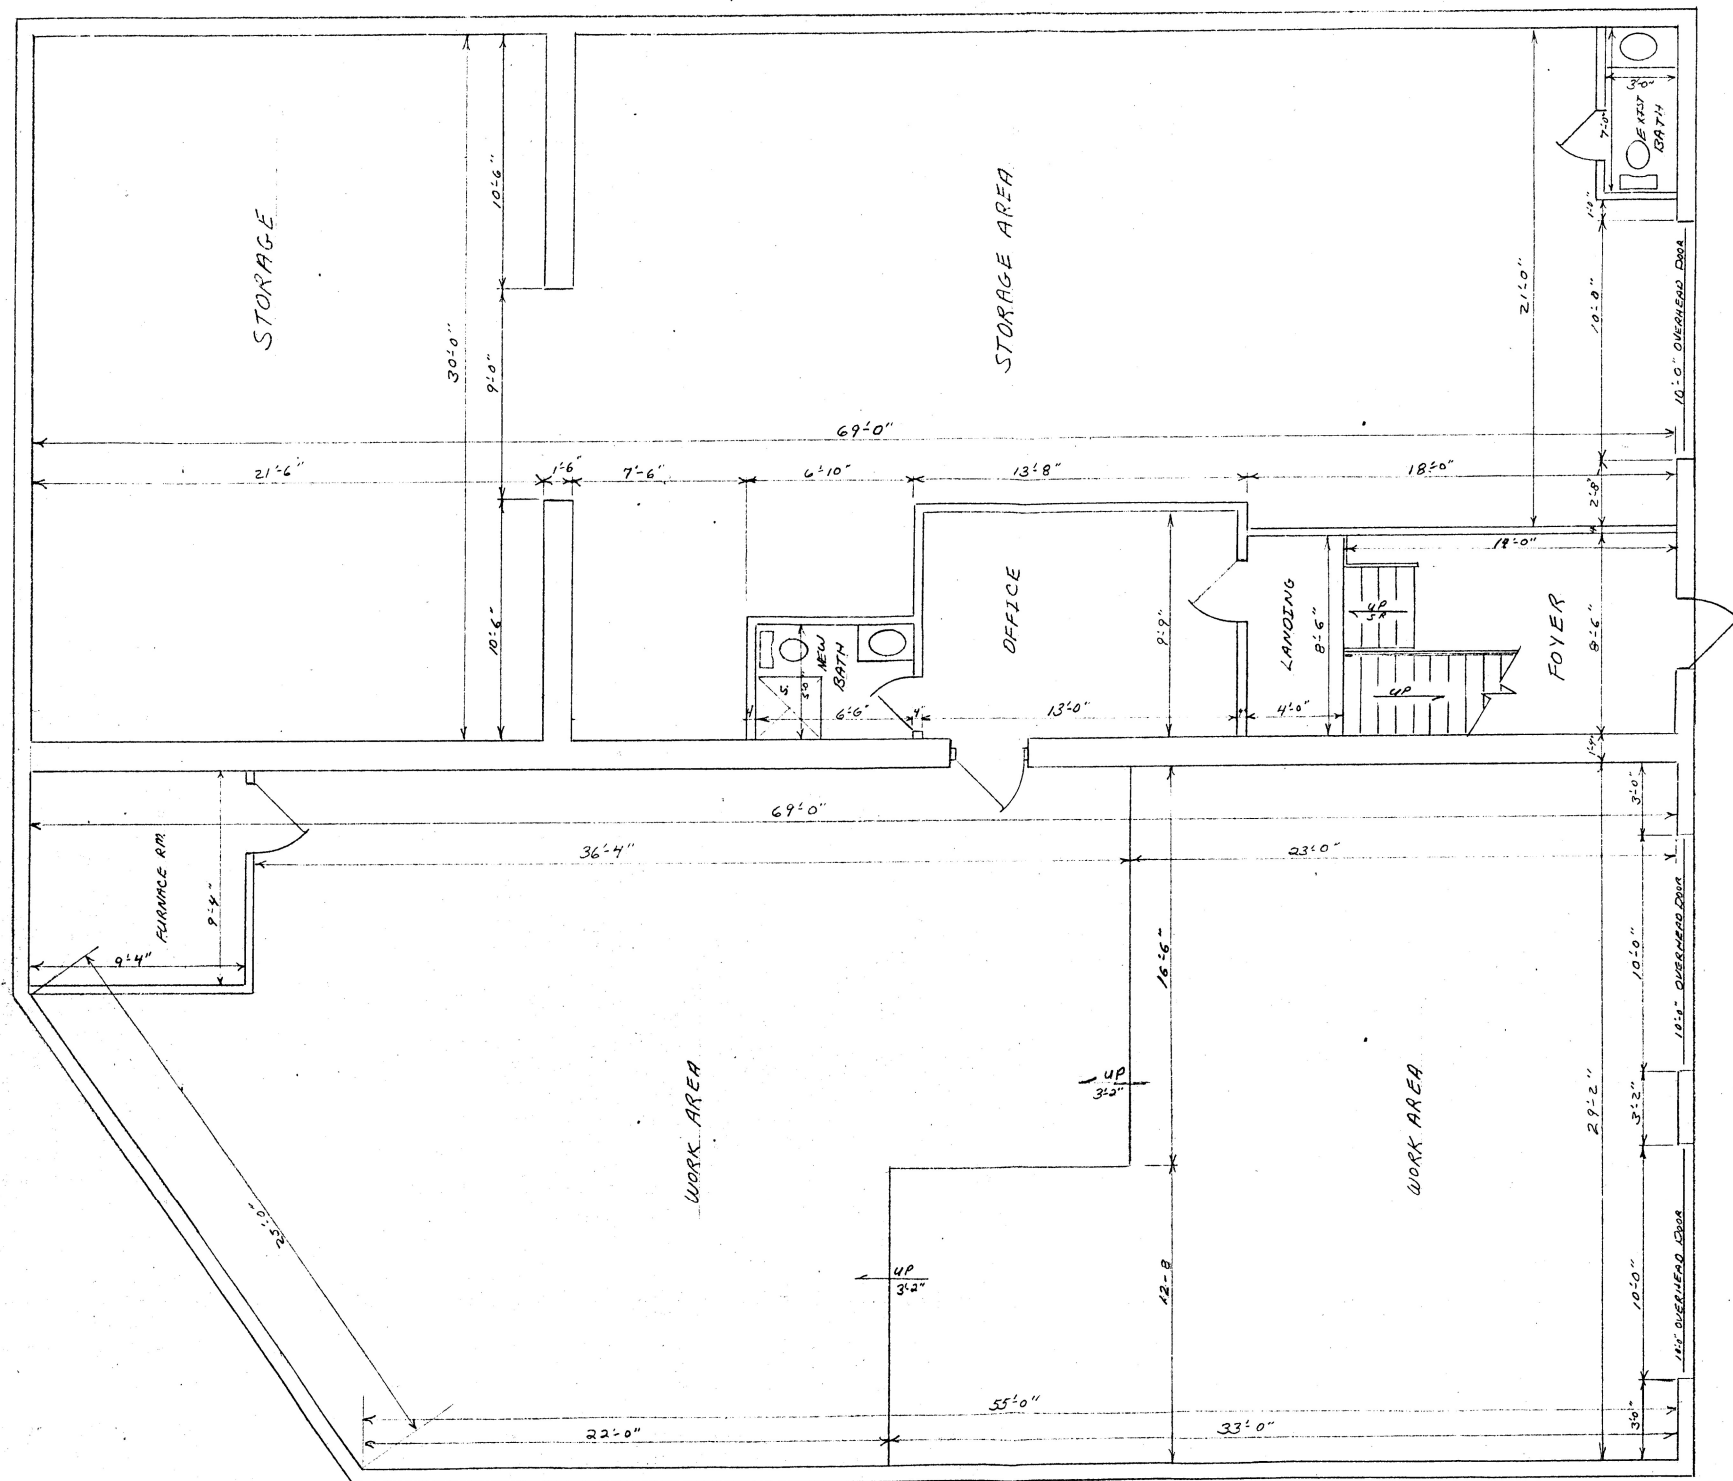

EXISTING PLAN

DRAWN FOR RAY MANGINI
 101 MIDLAND AVE., PORT CHESTER
 SCALE 1/4" = 1'-0" DATE 4/86