
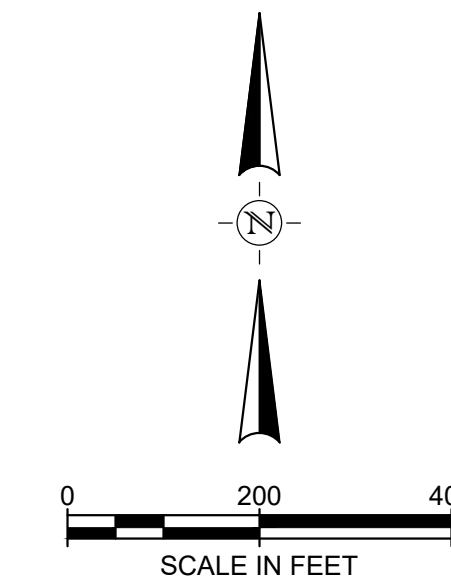


FILE NAME: I:\7000s\7606001\CADD\References\AUSC-XREF-GRAD-47606.001.dwg DATE: May 9, 2022, TIME: 1:35 PM, USER: an3424, AVO: XXXXX

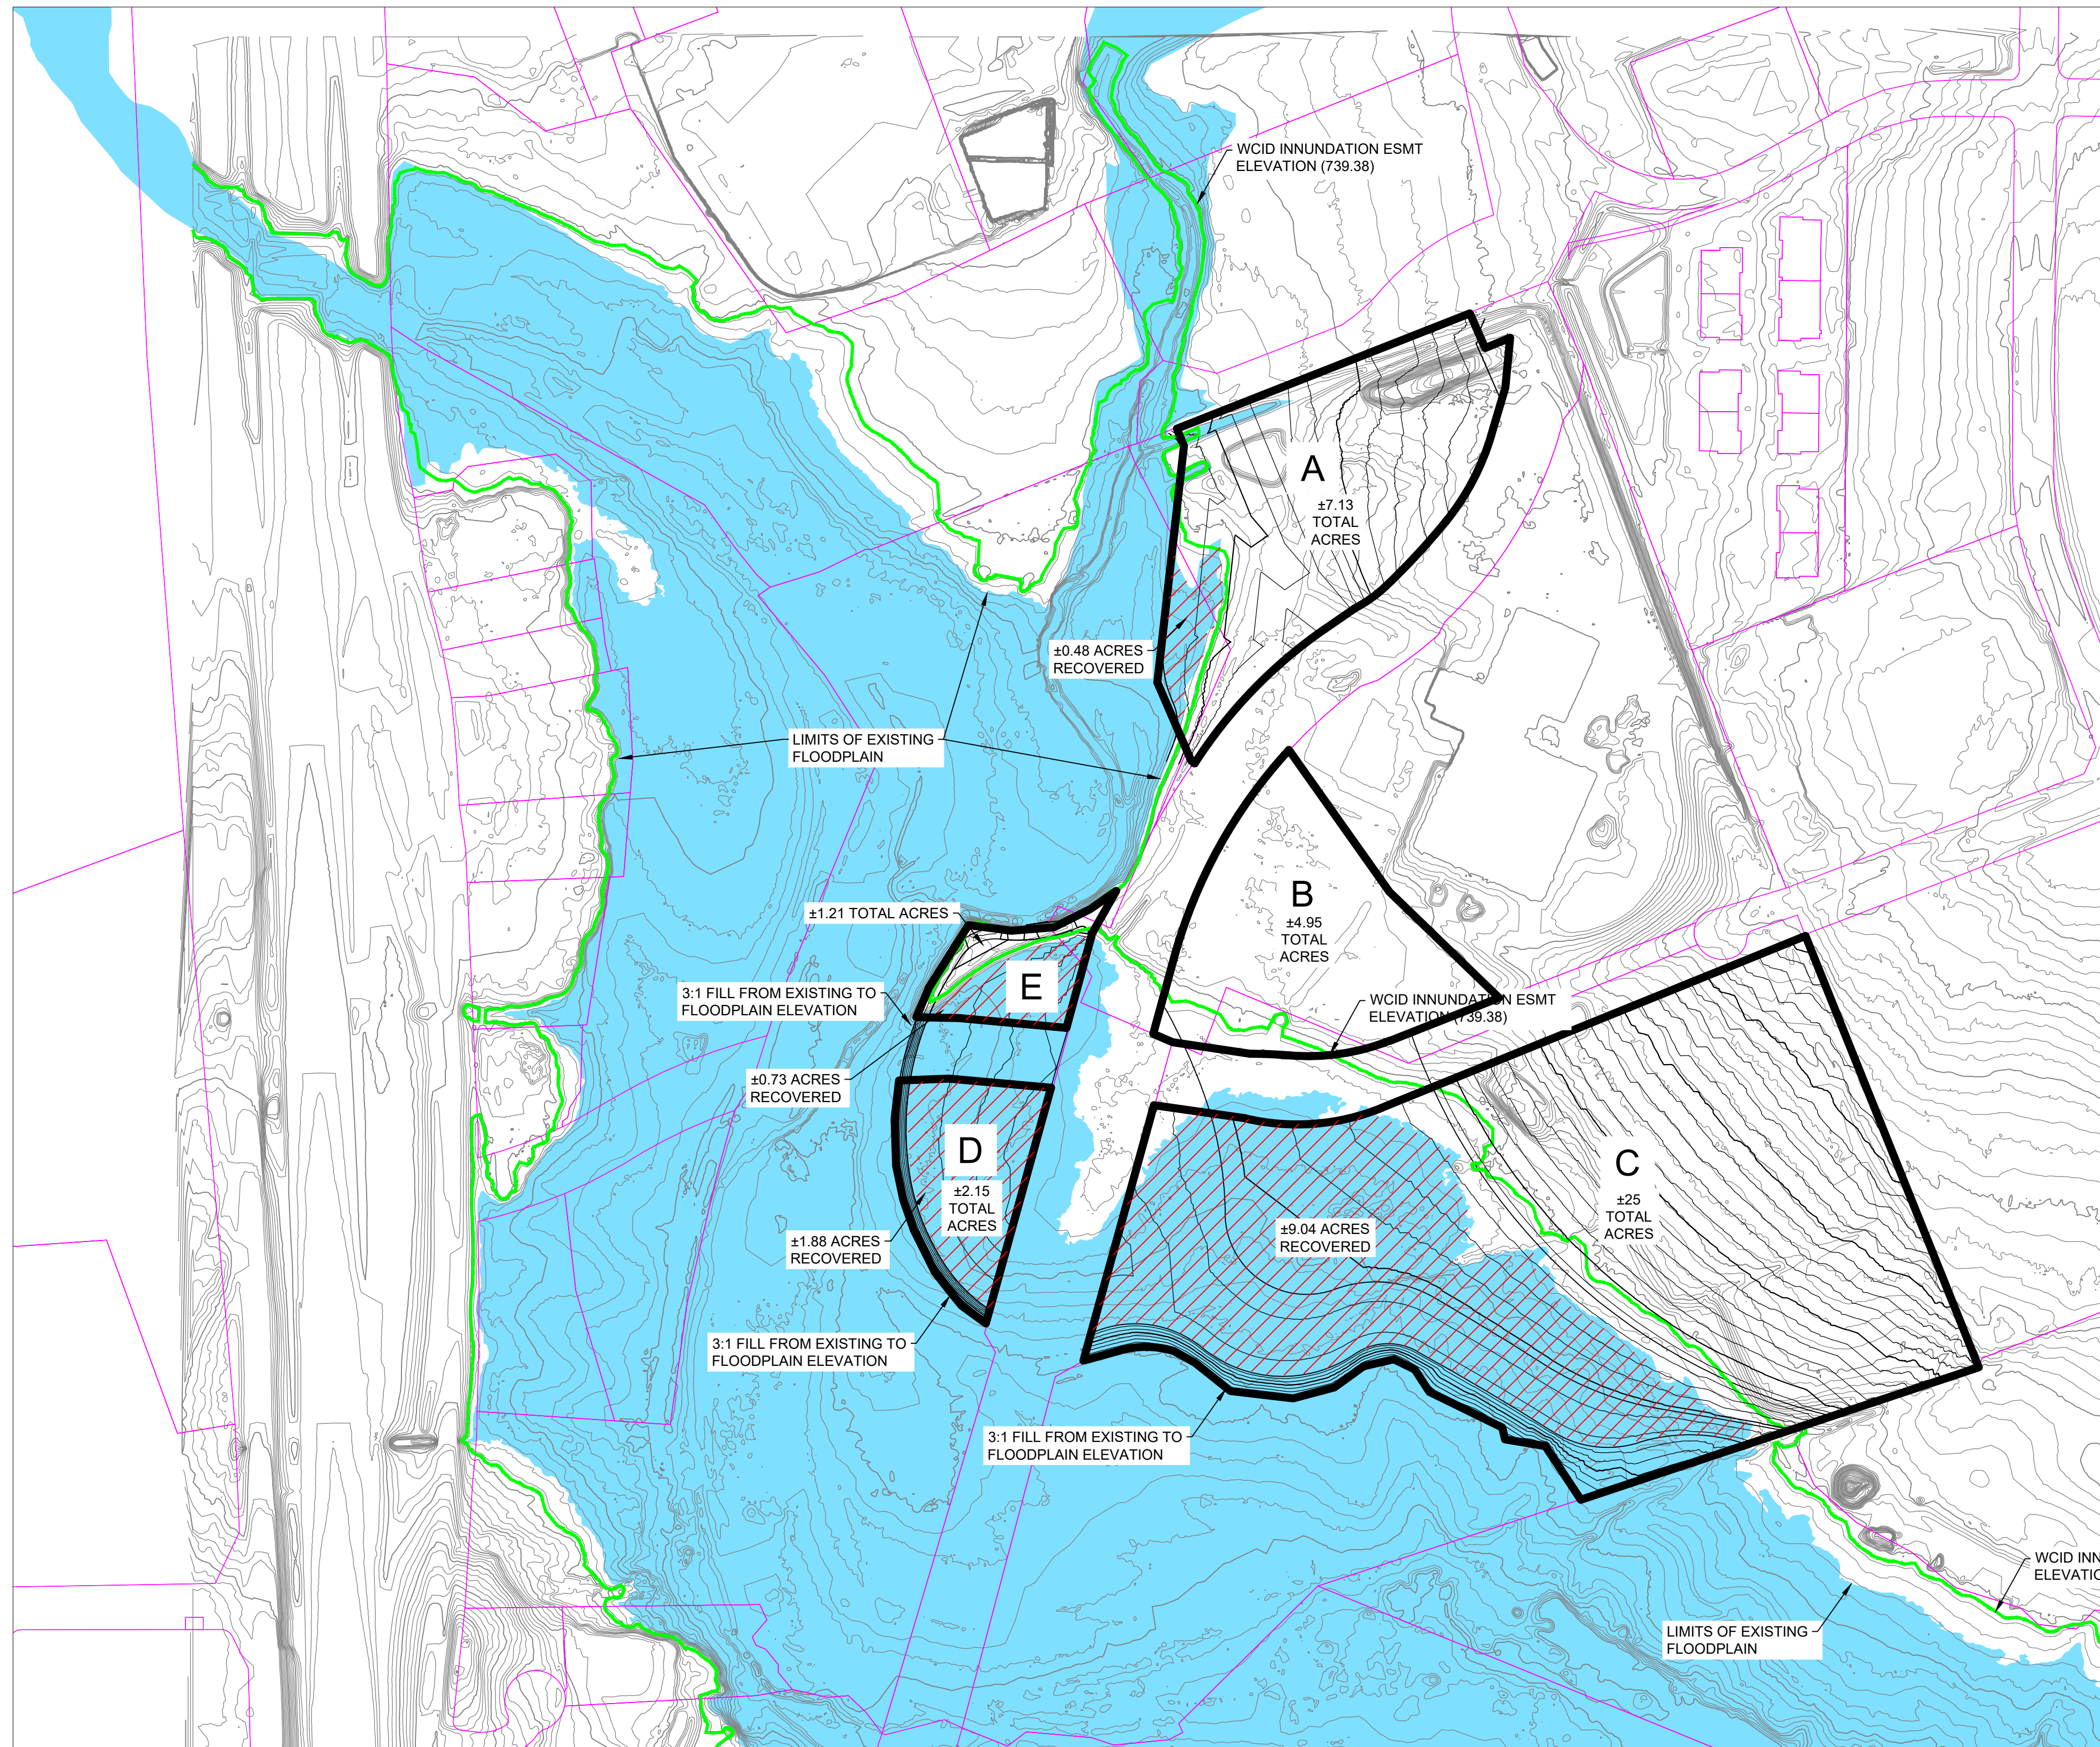

RECOVERED AREA TABLE				
LOT	TOTAL AREA	INITIAL USEABLE AREA	RECOVERED AREA	FINAL USEABLE AREA
A	7.13	6.65	0.48	7.13
B	4.95	4.95	0.00	4.95
C	25.00	14.45	9.04	23.49
D	2.15	0.00	1.88	1.88
E	1.21	0.48	0.73	1.21
TOTAL	40.44	26.53	12.13	38.66

NOTE:

1. ALL AREA'S LISTED ON THE RECOVERED AREA TABLE ARE IN ACRES.
2. ALL INFORMATION PROVIDED IS APPROXIMATE INFORMATION BASED OFF OF PUBLIC GIS INFORMATION AND NOT ACCURATE SURVEY DATA.

Cut/Fill Summary

Name	Cut Factor	Fill Factor	2d Area	Cut	Fill	Net
A VOL	1.000	1.000	314872.55 Sq. Ft.	13632.69 Cu. Yd.	5323.90 Cu. Yd.	8308.79 Cu. Yd.<Cut>
C VOL	1.000	1.000	1309977.56 Sq. Ft.	13025.34 Cu. Yd.	106784.76 Cu. Yd.	93759.43 Cu. Yd.<Fill>
D VOL	1.000	1.000	93227.97 Sq. Ft.	0.00 Cu. Yd.	11285.99 Cu. Yd.	11285.99 Cu. Yd.<Fill>
E VOL	1.000	1.000	49820.35 Sq. Ft.	685.65 Cu. Yd.	3329.75 Cu. Yd.	2644.10 Cu. Yd.<Fill>
Totals			1767898.44 Sq. Ft.	27343.68 Cu. Yd.	126724.41 Cu. Yd.	99380.73 Cu. Yd.<Fill>

MAYS STREET TRACTS
Round Rock, Texas



REVISION NO.	DATE	DESCRIPTION

PRELIMINARY
FOR INTERIM REVIEW ONLY

THESE DOCUMENTS ARE FOR INTERIM REVIEW AND NOT INTENDED FOR REGULATORY APPROVAL, PERMIT, BIDDING OR CONSTRUCTION PURPOSES. THEY WERE PREPARED BY OR UNDER THE SUPERVISION OF:

John J. Teague III #92770
NAME P.E. NO.
DATE 5/09/2022
TBP&S ENGINEERING FIRM #F-312

PROJECT NO.: 47606.001
ISSUED: 5/9/2022
DRAWN BY: MCS
CHECKED BY:
SCALE:
SHEET TITLE

SHEET NUMBER