


- LEASE PLAN OUTLINE:
 1. LEASE LINE TAKEN FROM OUTSIDE FACE OF EXTERIOR WALLS
 2. OUTSIDE FACE OF EXTERIOR STOREFRONT
 3. CENTER LINES OF TENANT DEMISING WALLS
 4. CENTER LINES OF COMMON AREAS AND STAIR WALLS

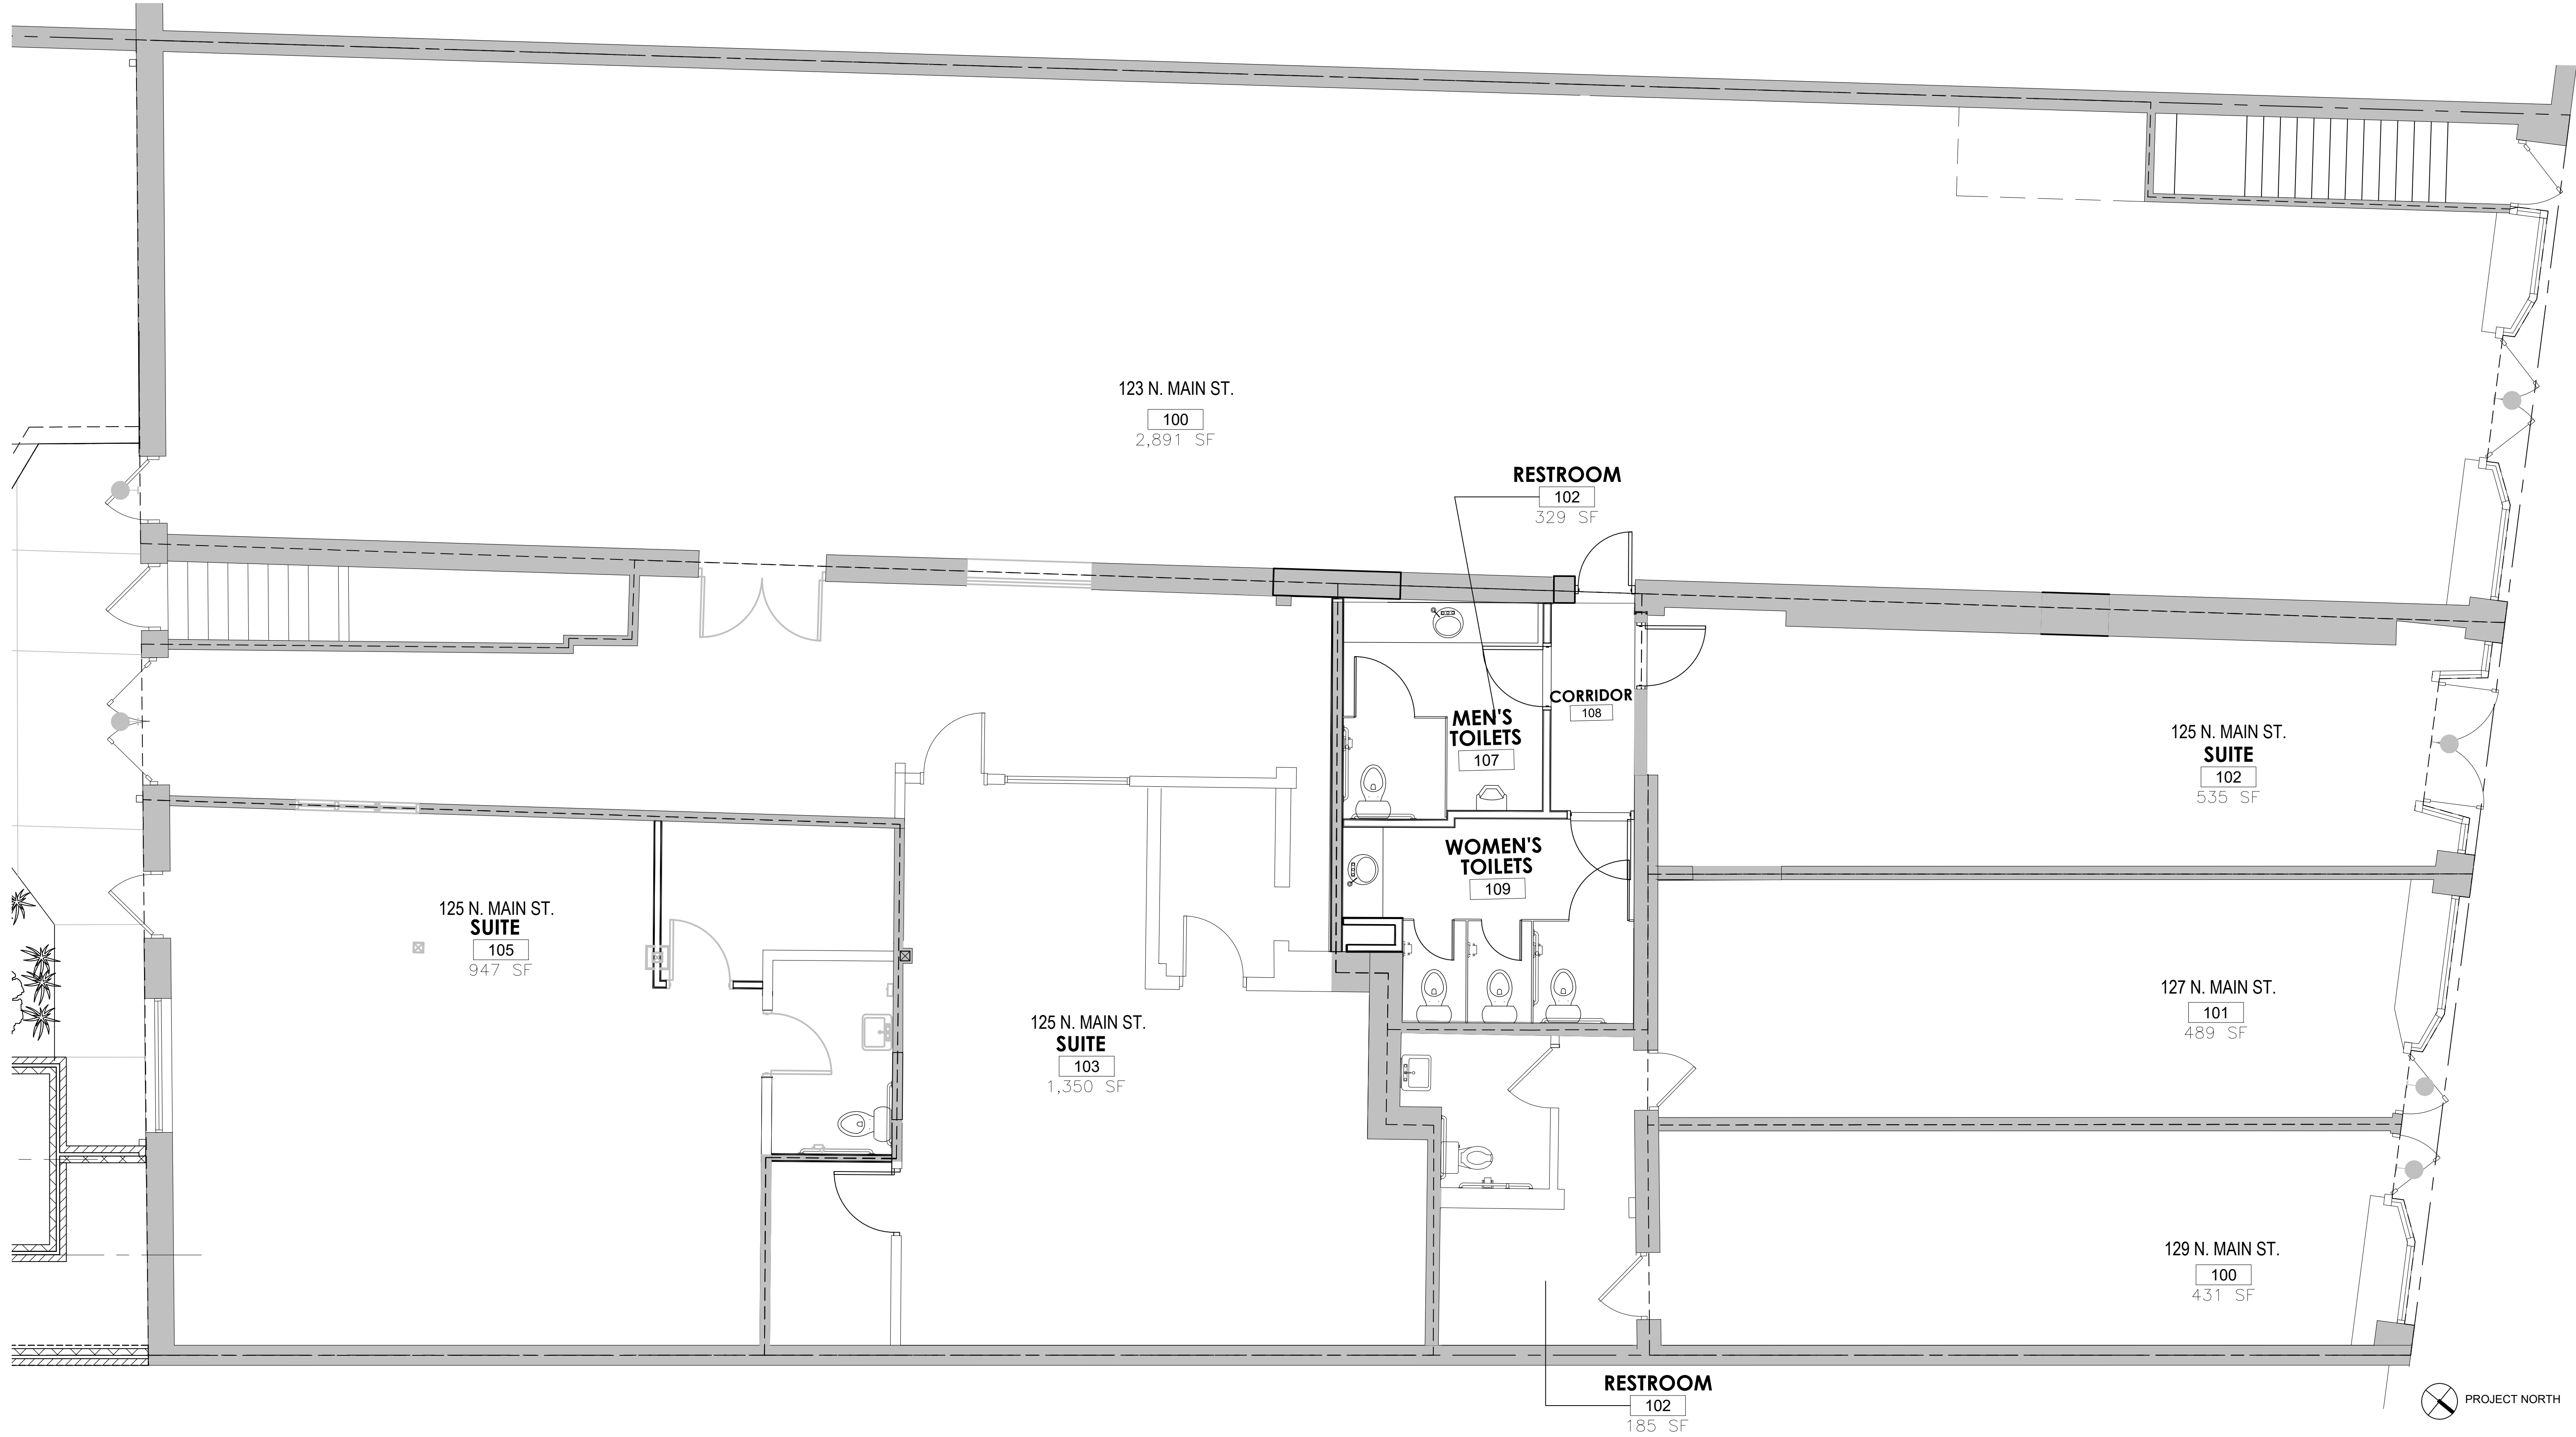

THESE DRAWINGS AS INSTRUMENTS OF SERVICE ARE AND SHALL REMAIN THE PROPERTY OF DESIGN ASSOCIATES, INC. DISTRIBUTION IN CONNECTION WITH THE PROJECT IS NOT TO BE CONSTRUED AS PUBLICATION IN DEROGATION OF THE ARCHITECTS RIGHTS. COPYRIGHT © 2018 DESIGN ASSOCIATES, INC.

REVISIONS	

RENOVATIONS TO:
 123 - 129 NORTH MAIN STREET
 MOORESVILLE NC, 28115

PROJECT NO.: P2188
 CONTACT: L. SCHAEFFER
 DRAWN BY: F.A.
 DATE: 07-05-2023

SHEET:
 FIRST FLOOR
 LEASING PLAN

A101

FIRST FLOOR LEASE PLAN **1**
 SCALE: 1/4" = 1'-0"