

Nov 30 04 01:41p

COMMONWEALTH


5408872664

P - 2


A - AIR LINE - $\frac{1}{2}$ " COPPER TUBING WITH STOP VALVE

W - COLD WATER - $\frac{1}{2}$ " " " " " "

V - VACUUM - 1 1/4" I.D. PVC (SCH. 40) TRUNK LINE
REDUCE TO 5/8" O.D. COPPER AT "J" BOX IN OPERS

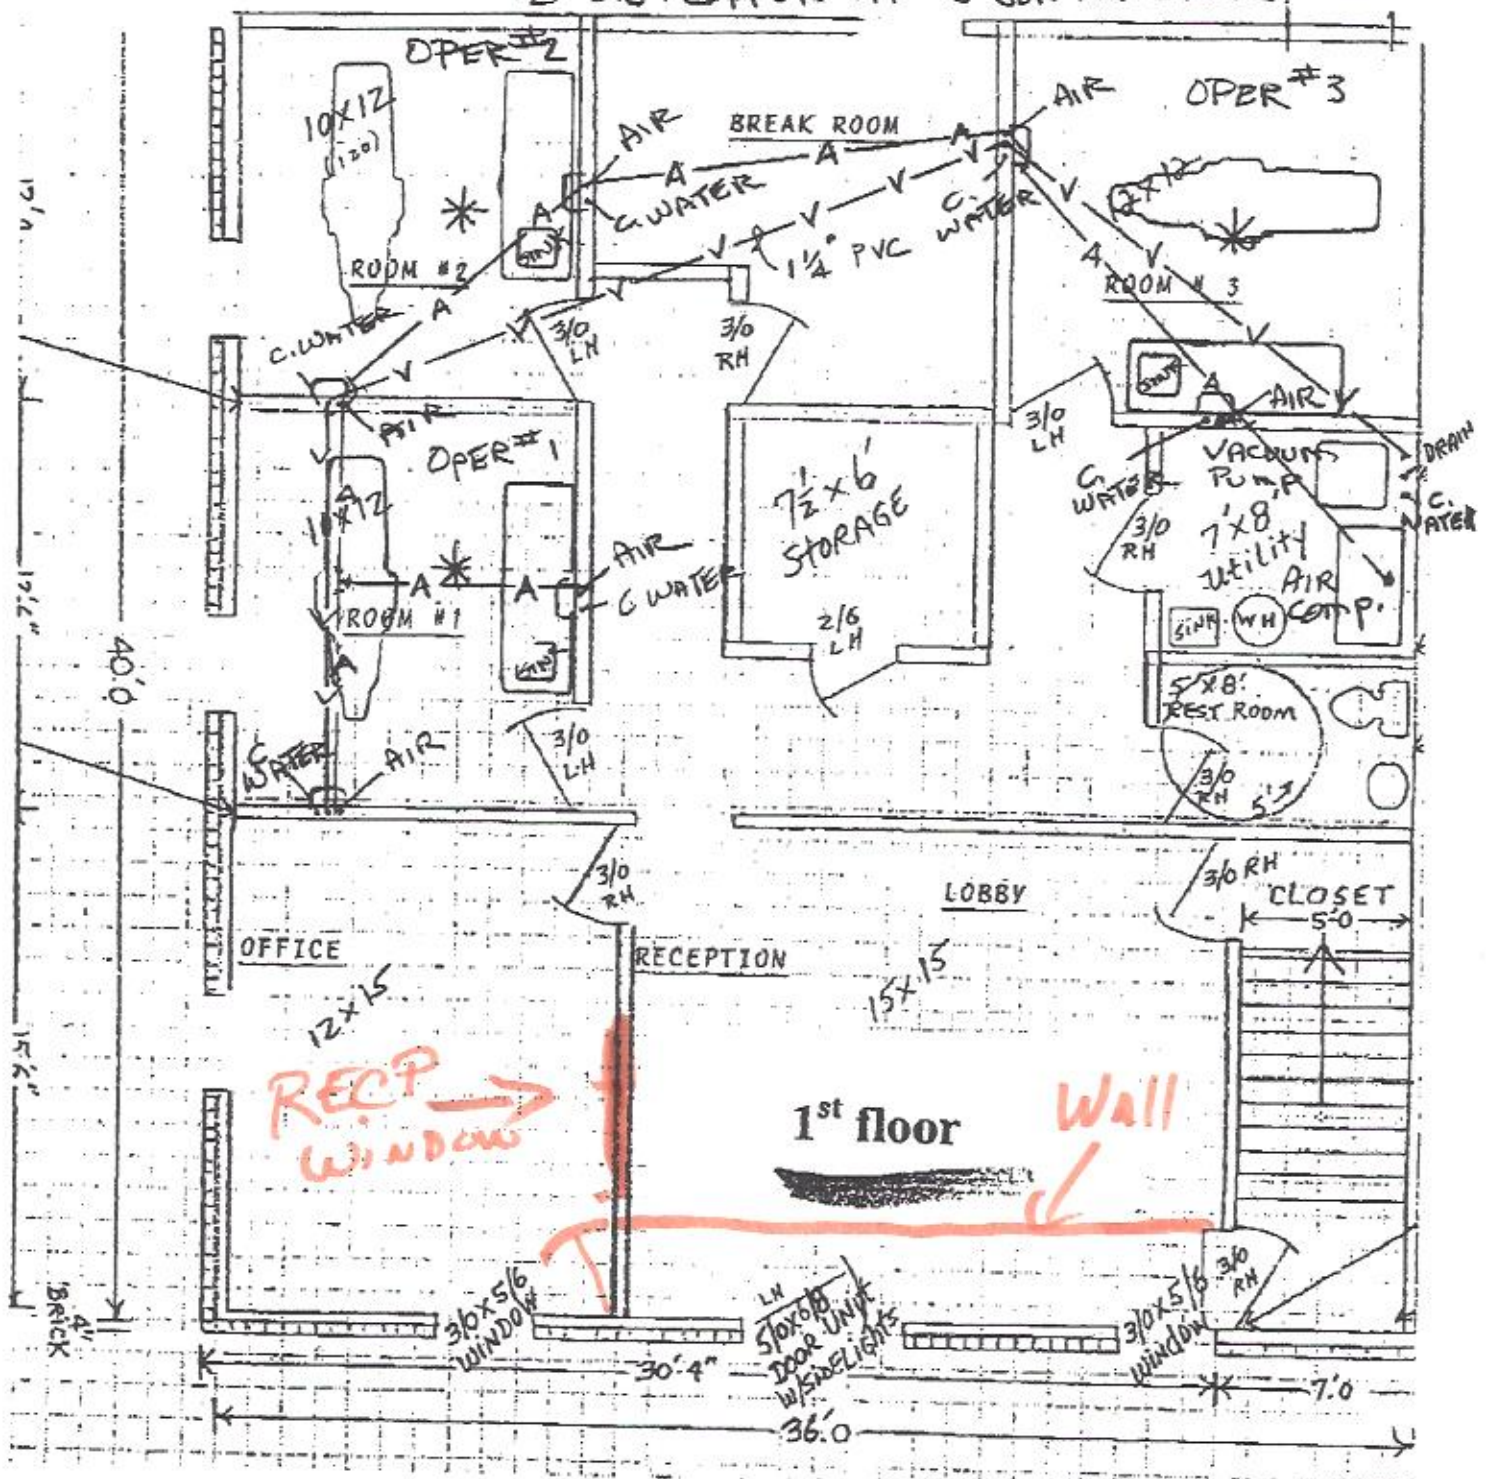

1020 JEFFERSON HWY

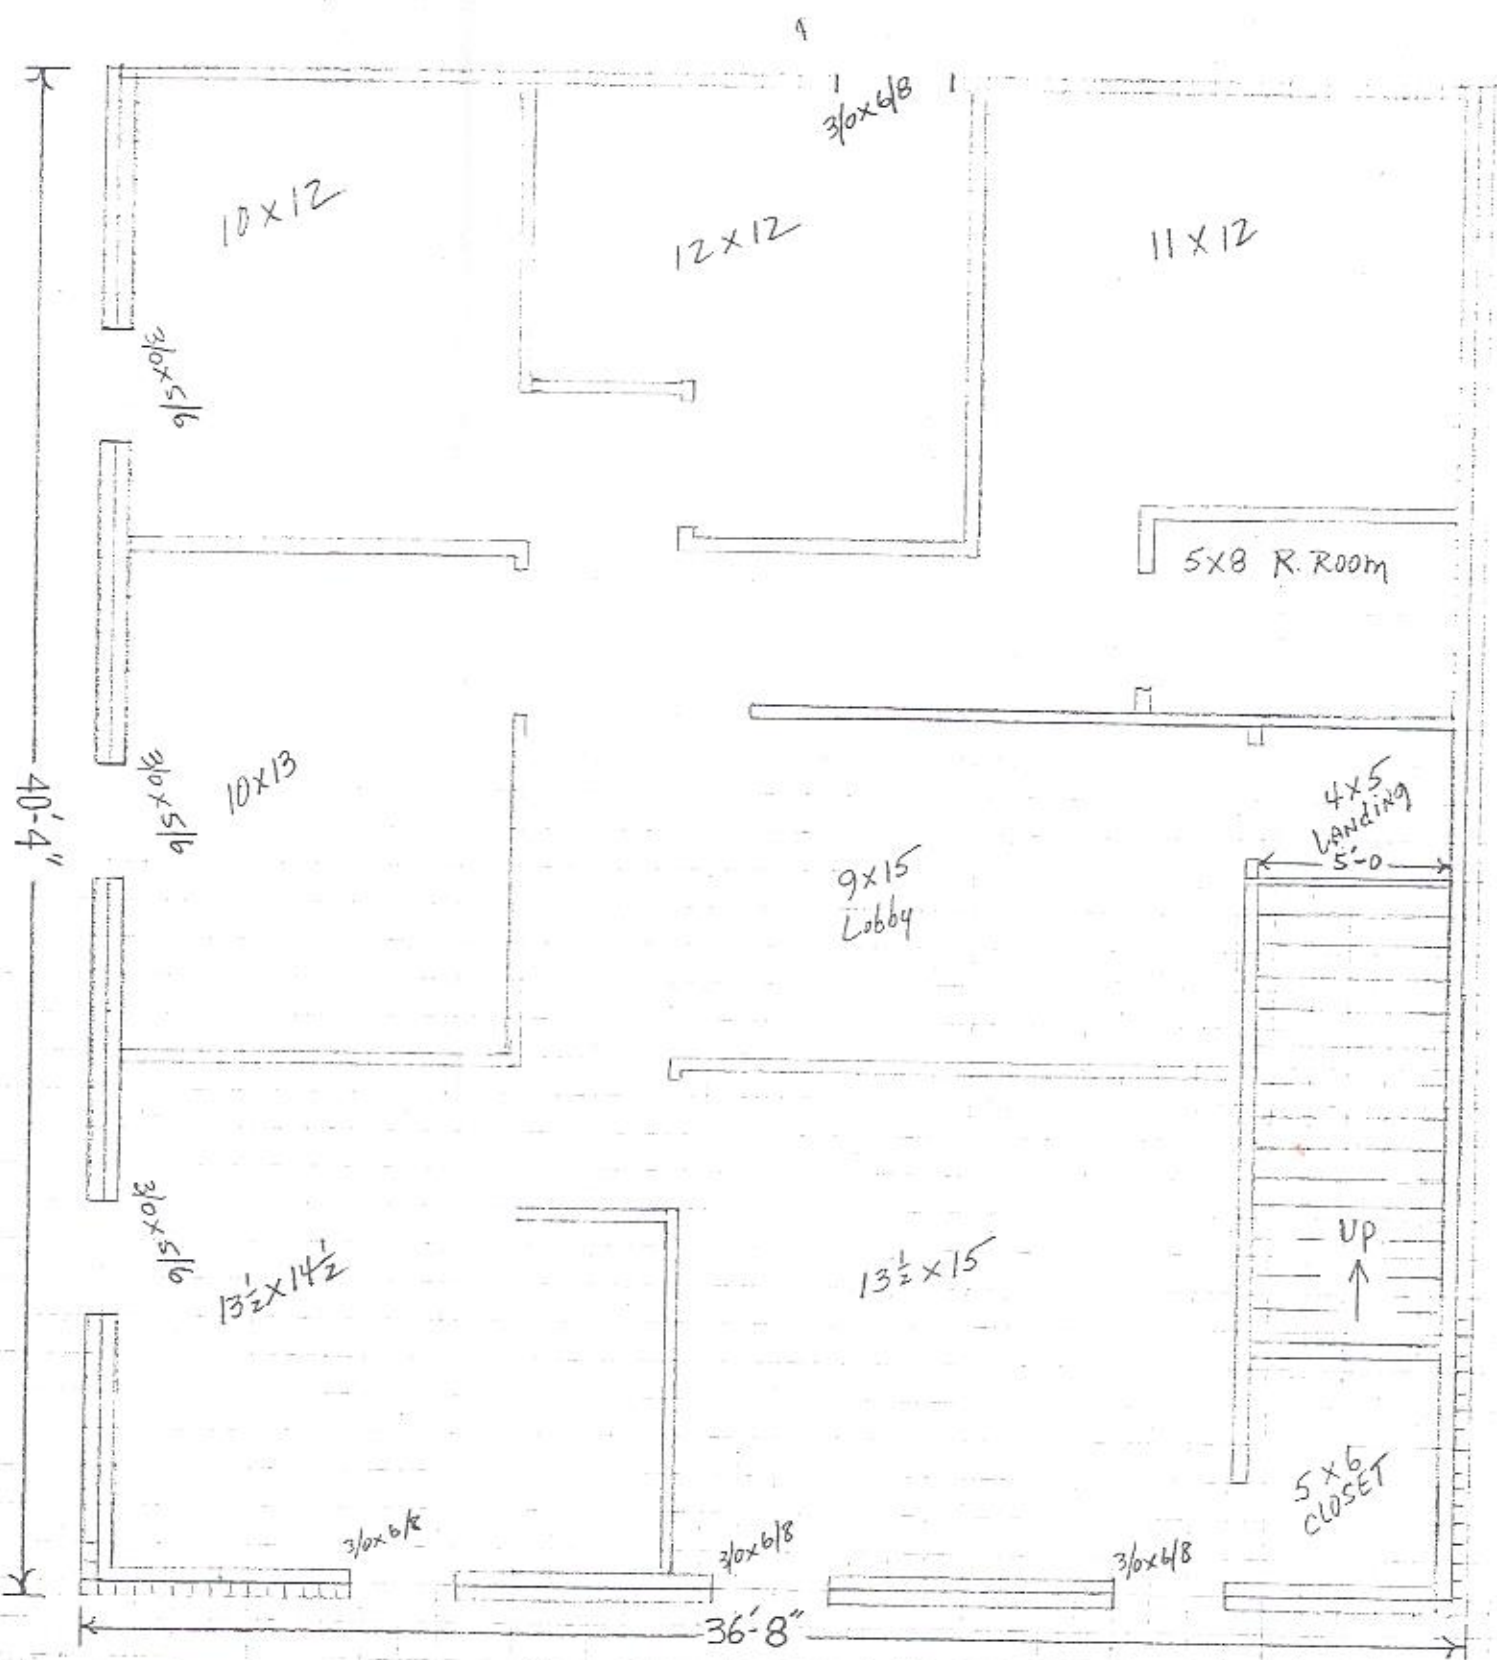

1020 JEFFERSON HWY 2ND FLOOR