



SHEET NAME: OVERALL BUILDING PLAN SHEET NUMBER: A-100 PROJECT NAME: HORIZON SAVANNAH LOGISTICS PARK PHASE I

FILE PATH: C:\Users\Gammithere\OneDrive - Atlas Holdings\Group\backlog\2101026_Horizon Bldg 2_21_1_detached.rvt

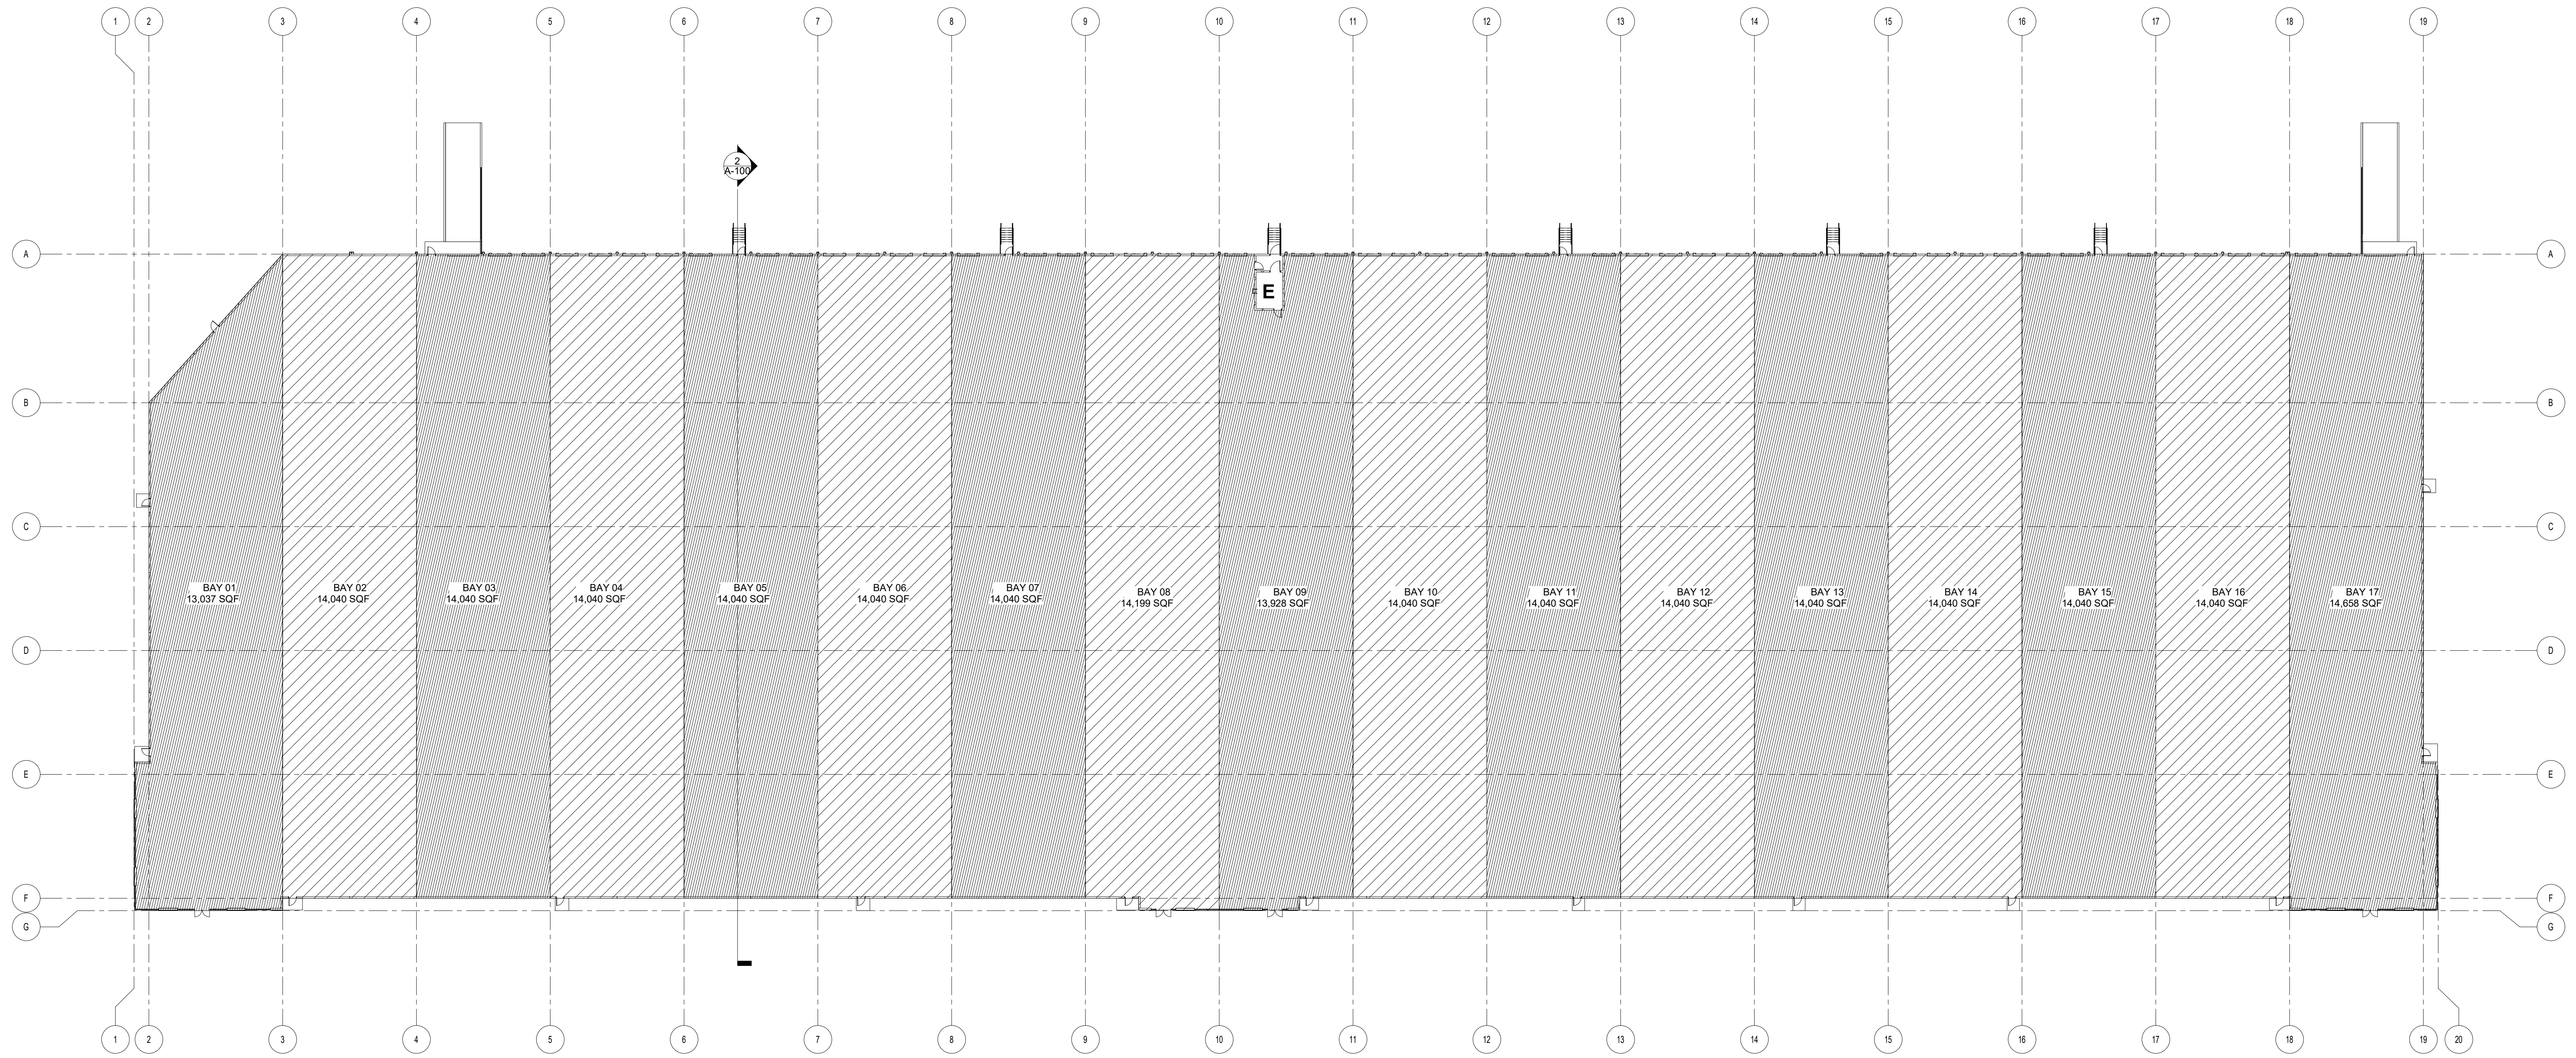

HORIZON SAVANNAH - BUILDING 2
238,613 GSF

1 BUILDING PLAN
SCALE: 1" = 30'-0"

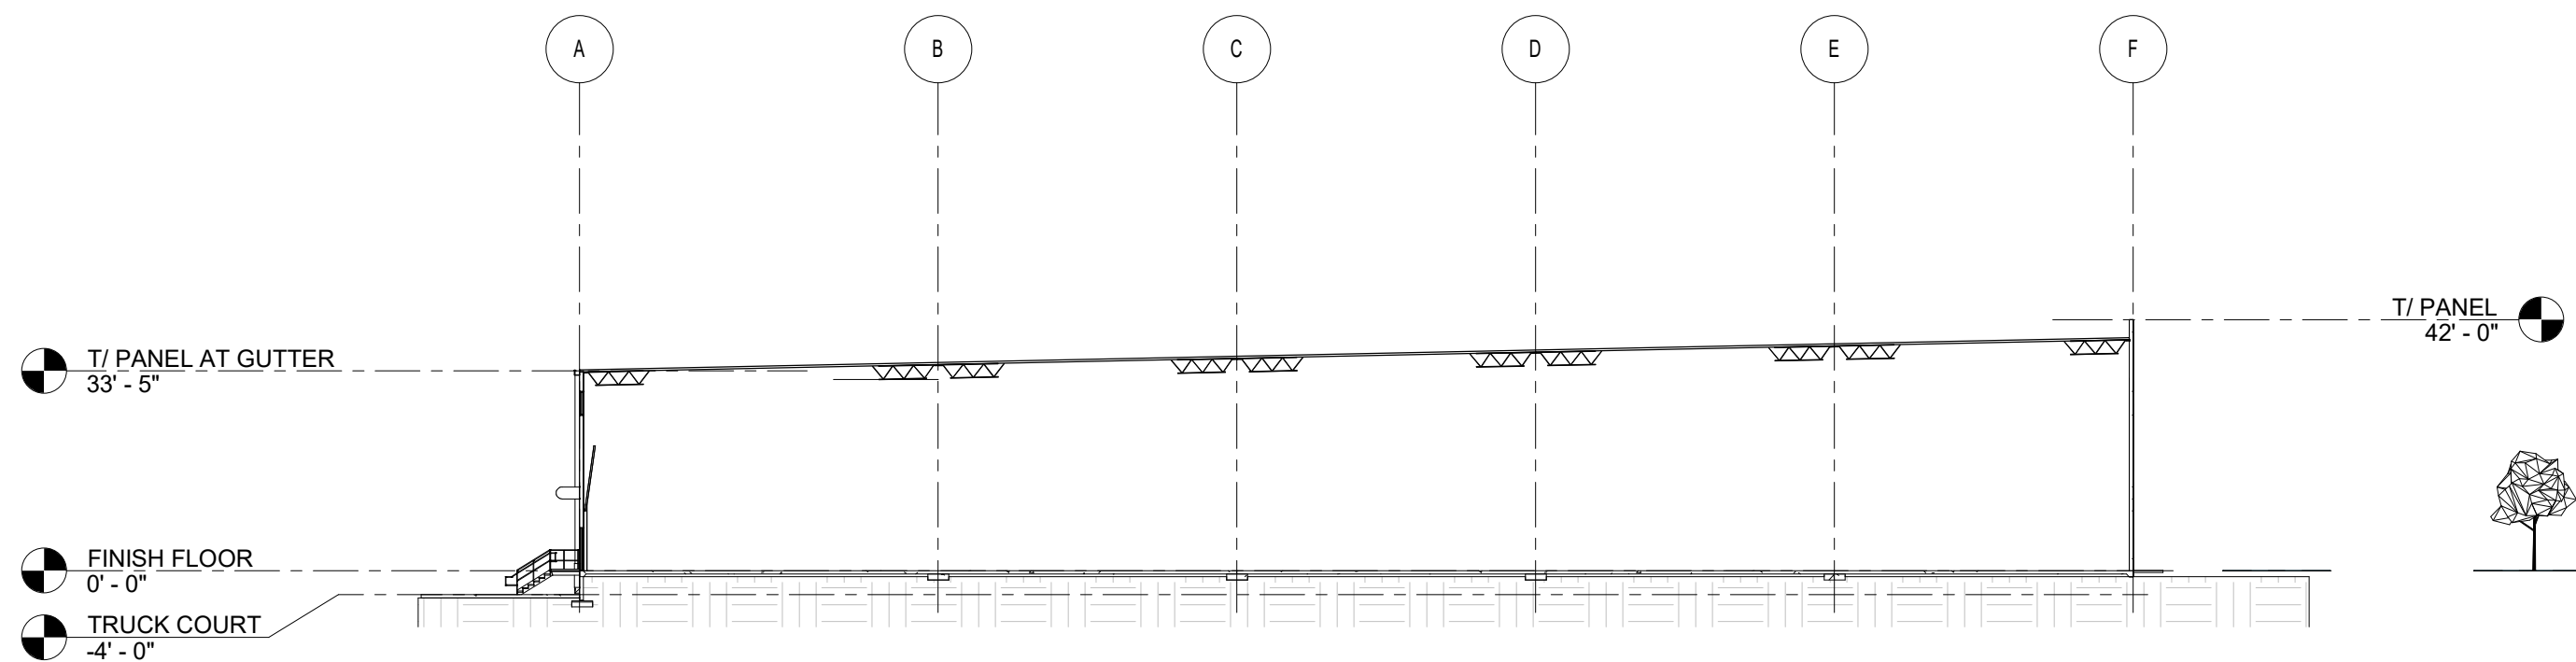

2 BUILDING SECTION
SCALE: 1" = 30'-0"



**HORIZON SAVANNAH
LOGISTICS PARK
PHASE I**

BUILDING 2

BLOOMINGDALE, GA

© 2021, Atlas Collaborative LLC. These drawings are protected by the copyright laws of the United States. These drawings or any part thereof may not be used for any purpose or reproduced in any form or by any means without the written consent of Atlas Collaborative, LLC.

Print Record

13 MAY 2021	DESIGN REVIEW
22 MAY 2021	DESIGN REVIEW
04 JUNE 2021	DESIGN REVIEW
25 JUNE 2021	DESIGN REVIEW
07 JULY 2021	PRICING SET
13 AUGUST 2021	GMP REVIEW COMMENTS
17 SEPTEMBER 2021	PERMIT SET

Revisions

Issue Date	09/17/2021	Job No.	2101026
Sheet Title	OVERALL BUILDING PLAN		

**OVERALL BUILDING
PLAN**

Sheet No. **A-100**

NOT ISSUED FOR CONSTRUCTION